


LEGEND

 Red Line

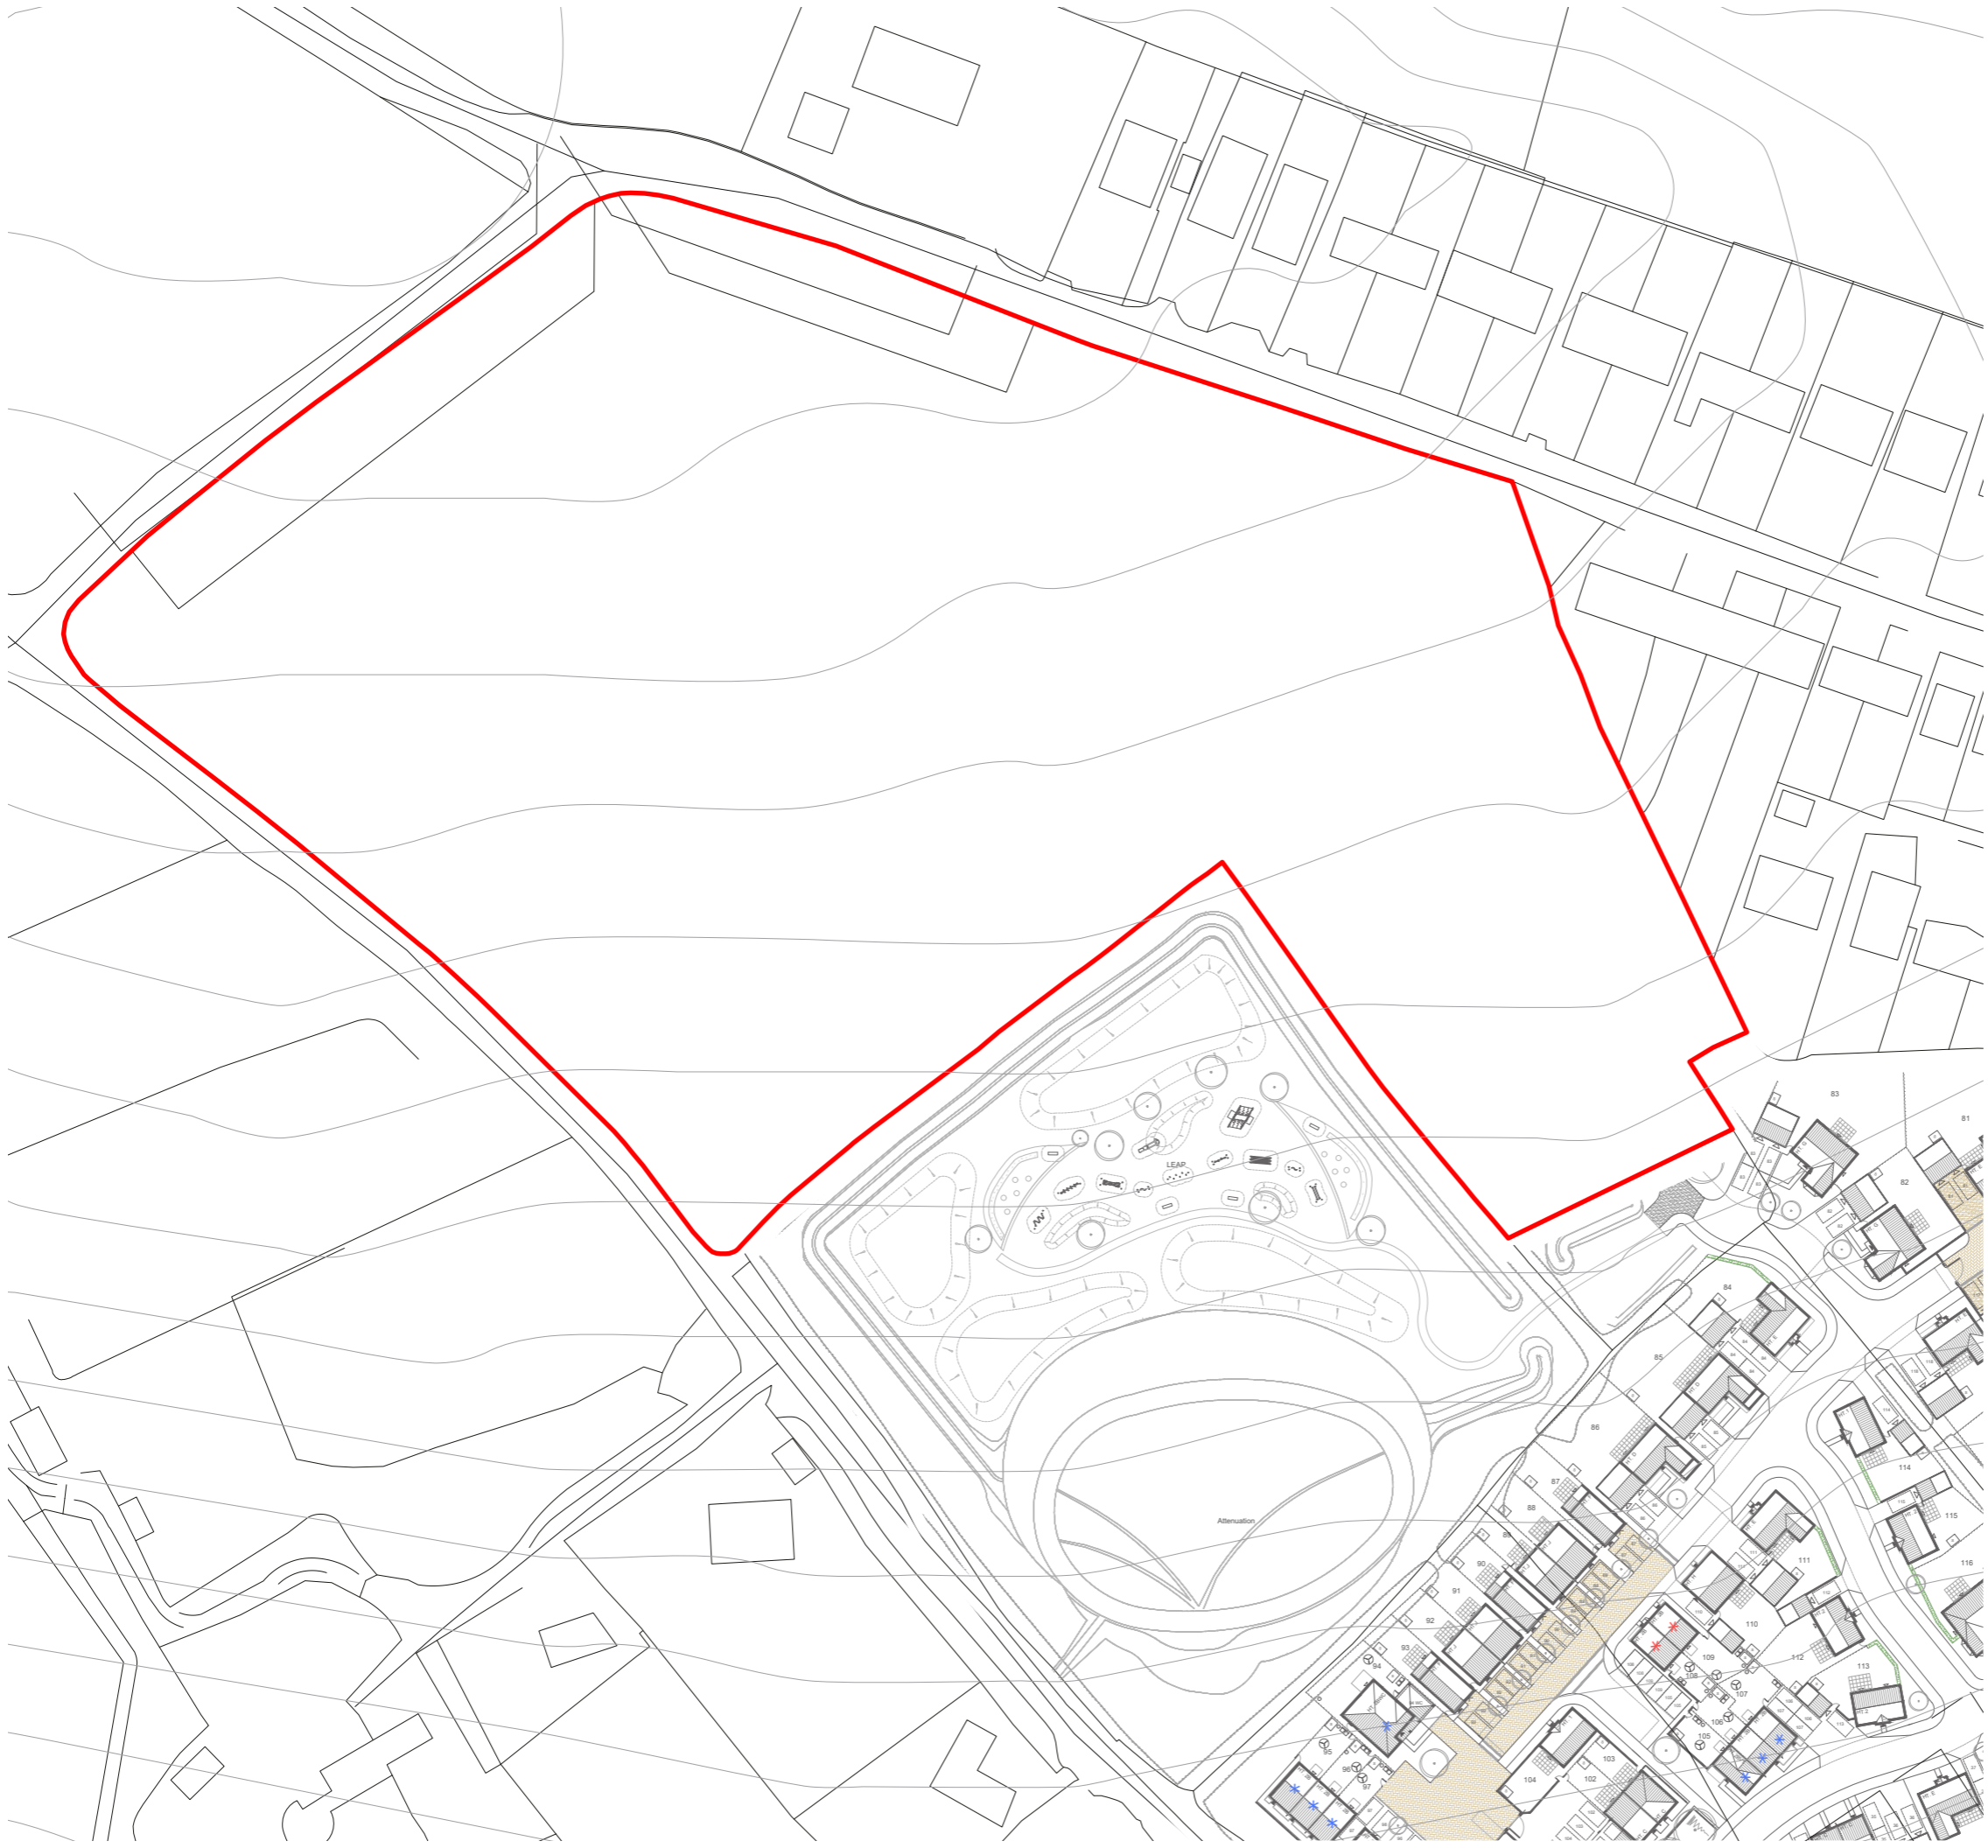

Rev	Client	Project	Title	Scale
-	Waddeton Park Ltd	424 Home Farm Exeter	Location Plan	1:1250@A3
DE_424_01				