

Lower Ground Floor Plan

Ground Floor Plan

First Floor Plan

B Stairs from lower ground floor deck removed, sliding doors replaced with bifold doors 12/02/18 SH


A Lower ground floor and ground floor area reduced, lower ground floor kitchen layout amended, bedroom on ground floor removed, double bedroom and en-suite added to first floor, deck at first floor reduced 03/02/18 SH


REV NOTES			DATE	
ERADE Redevelopment, Exeter		В		
HT M1 Type 1 - FLOOR PLANS			PT/SB	
160601 HT M1 01 01	1:100 @ A3	OCT 2	2017	


CliftonEmerydesign


Hems House, 84 Longbrook Street, Exeter, EX4 6AP 88666 W: www.cliftonemerydesign.co.uk M: mail@cliftoneme

T: 01392 368866 W: www.cliftonemerydesign.co.uk M: mail@cliftonemerydesign.co.uk

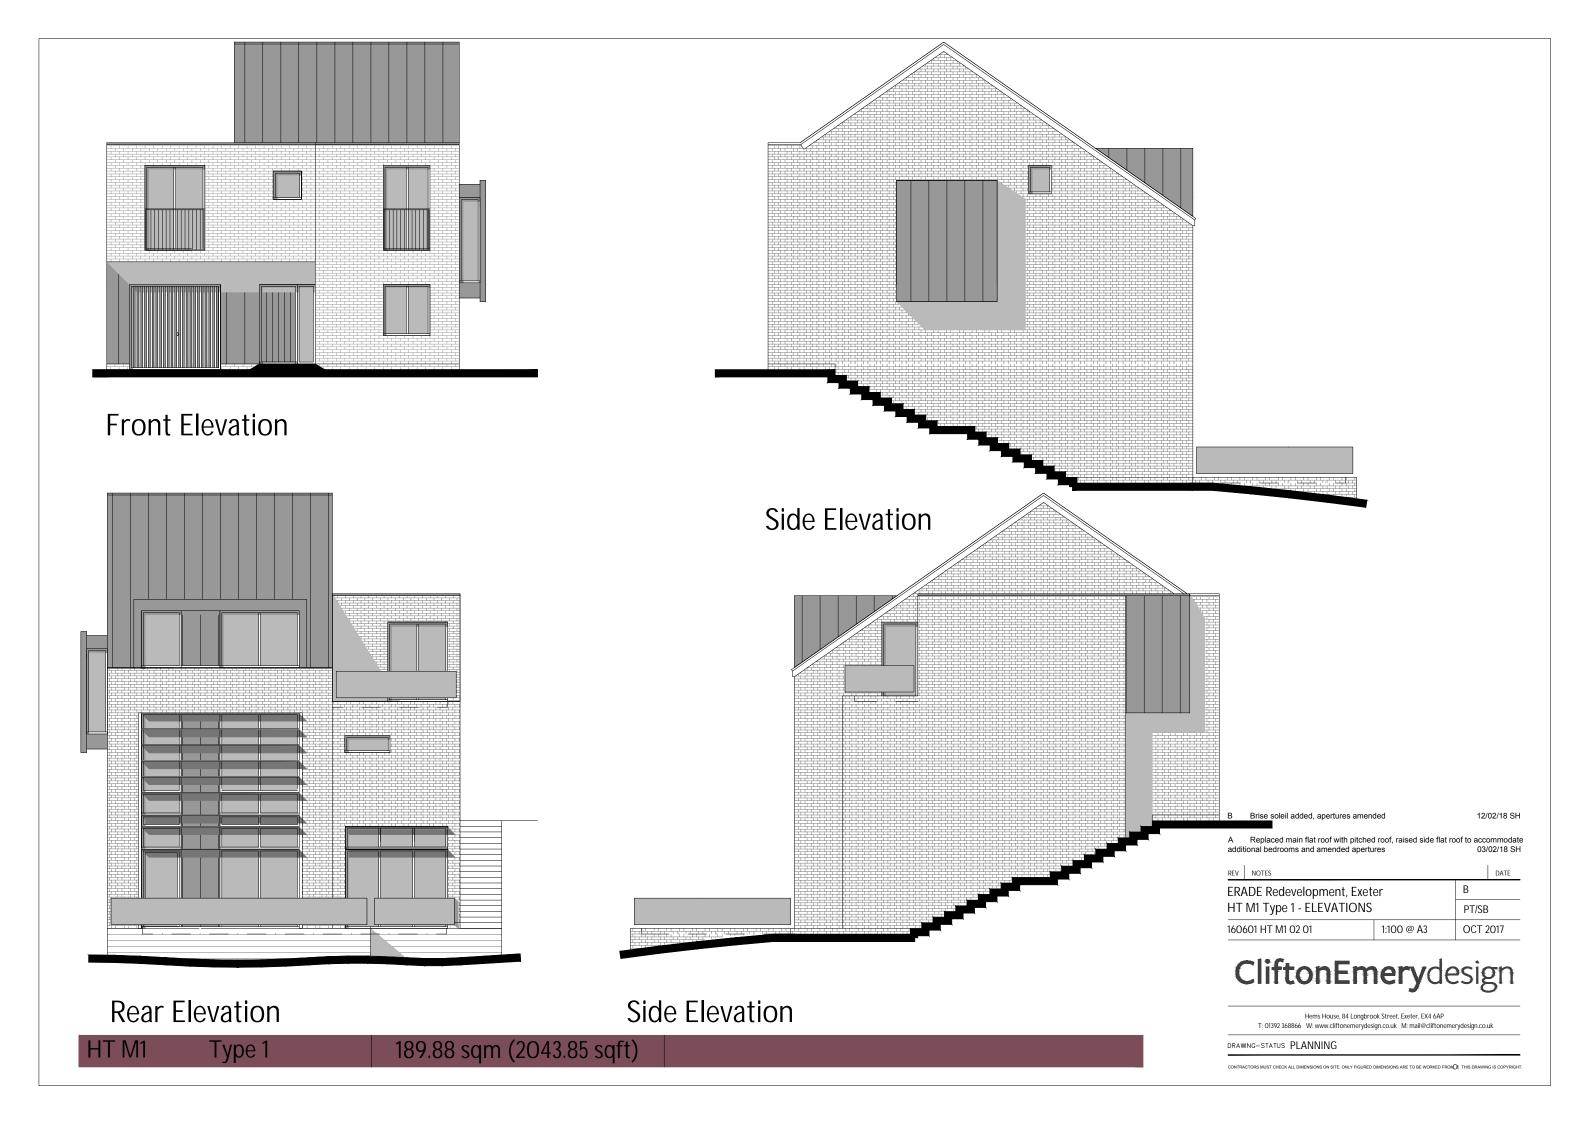

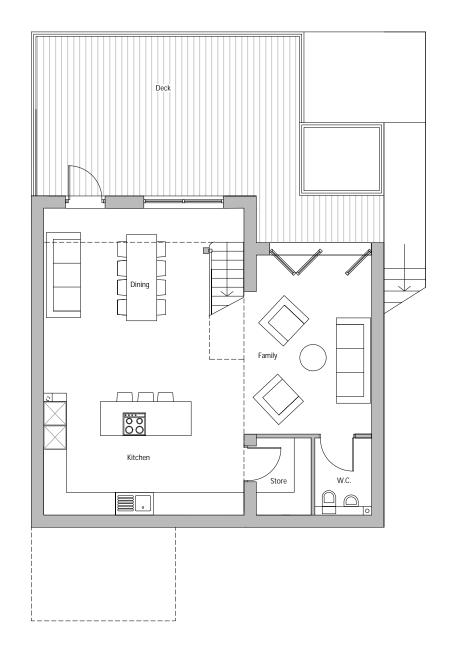

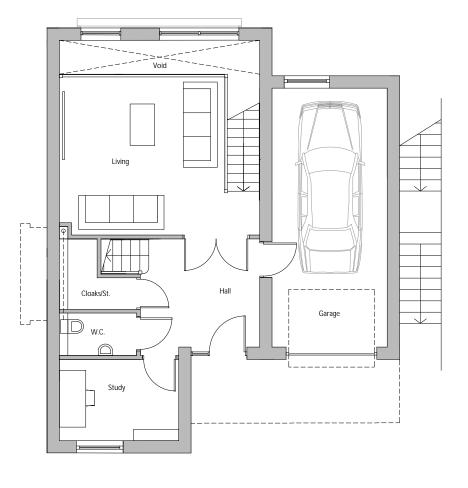

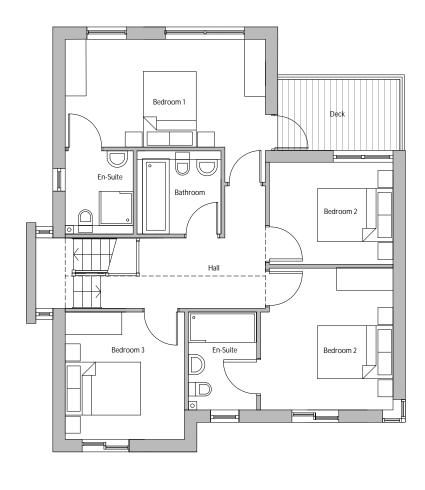


Lower Ground Floor Plan


Ground Floor Plan


First Floor Plan


Α	Stairs from lower ground floor deck removed, sliding doors replaced with bifold doors 12/02/18 SH				
REV	NOTES		DATE		
ERA	ERADE Redevelopment, Exeter HT M1 Type 2 - FLOOR PLANS			A	
HT				PT/SB	
1606	601 HT M1 01 02	1:100 @ A3	OCT 2017		

CliftonEmerydesign

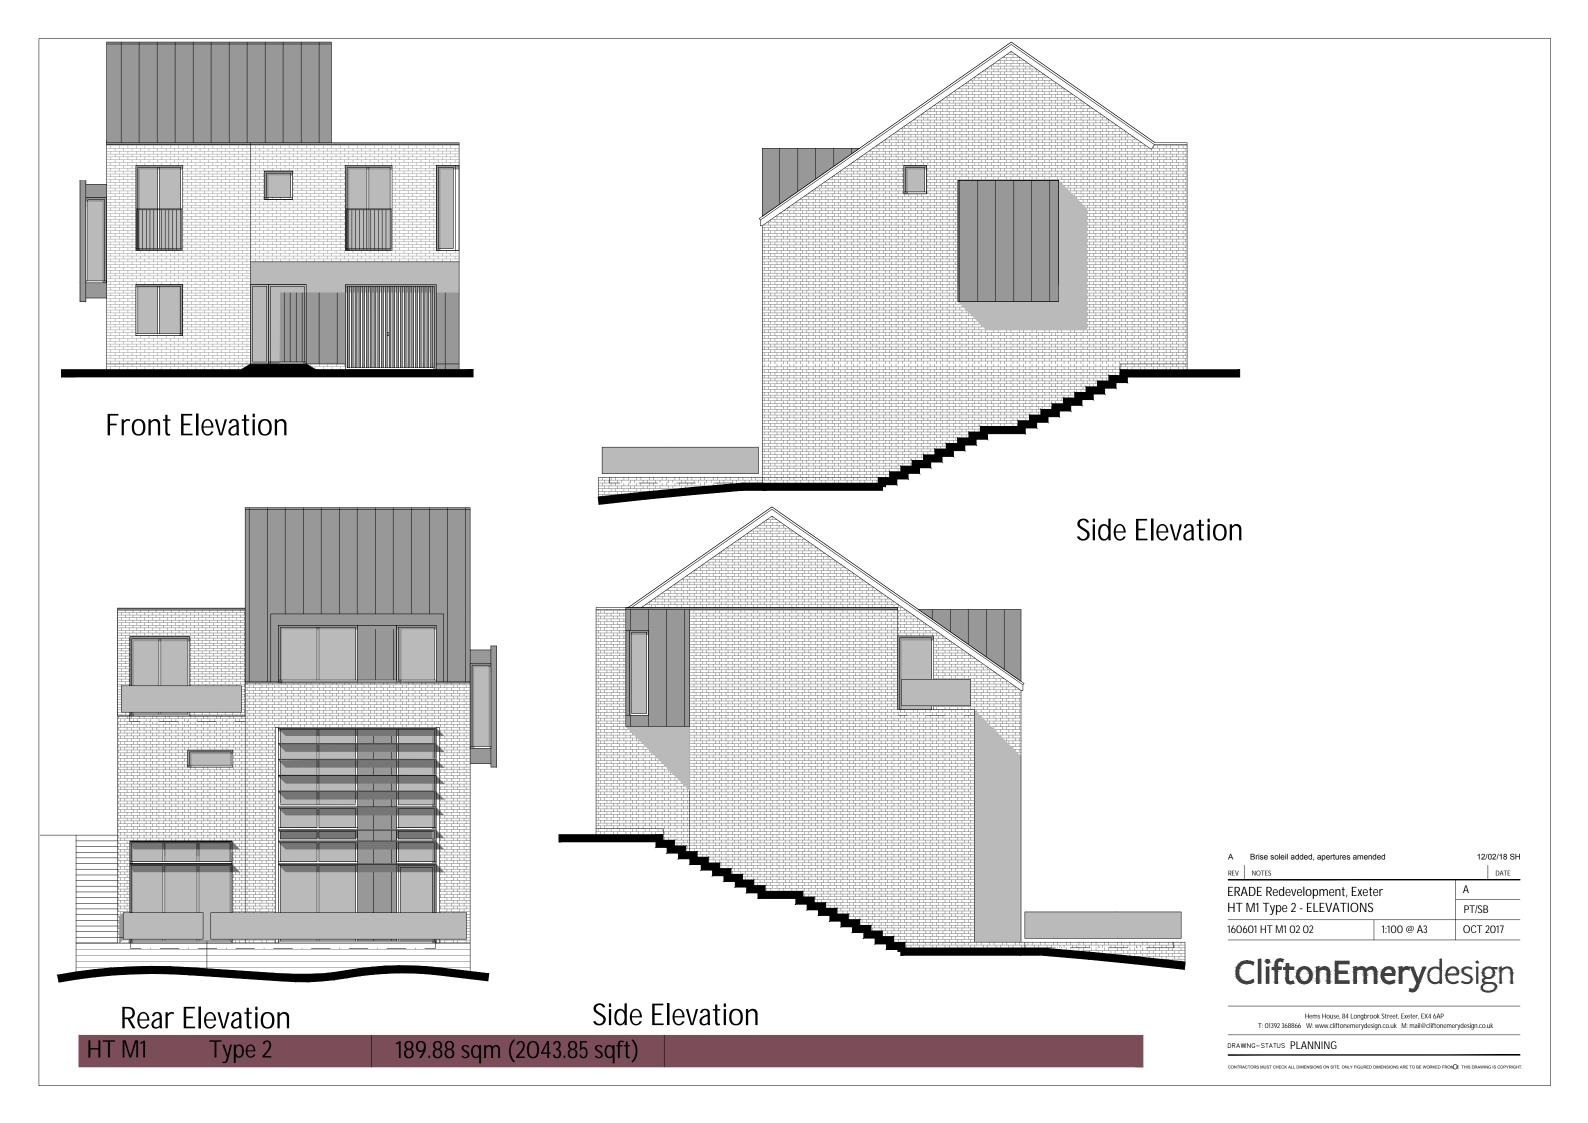

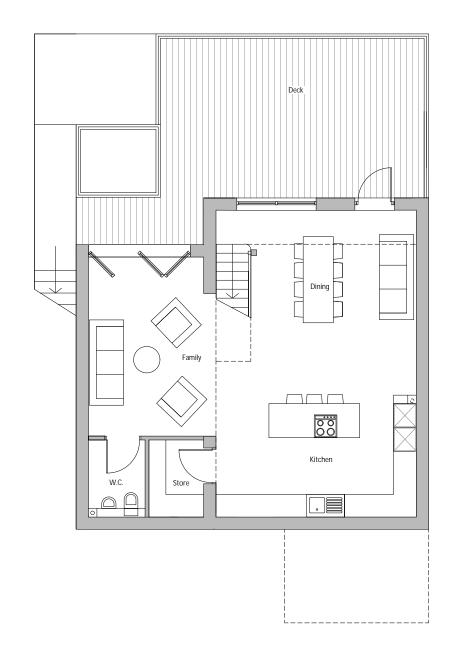

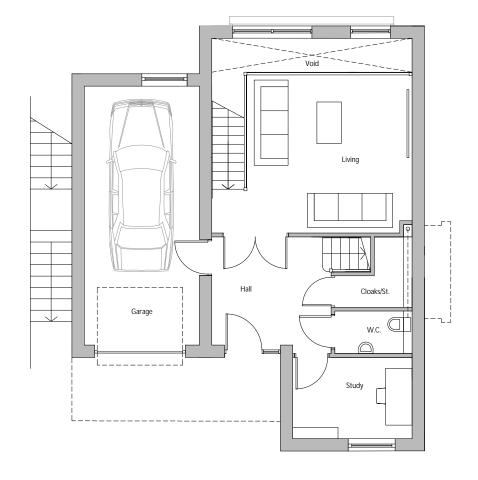

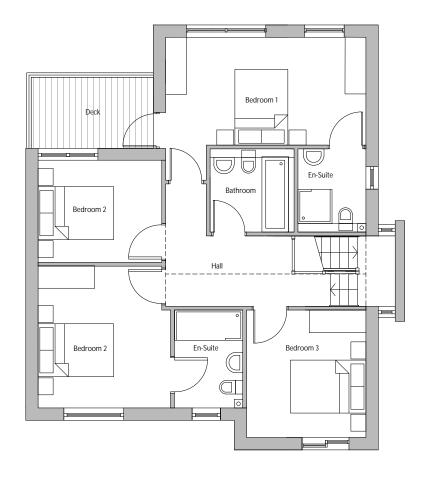

Lower Ground Floor Plan


Ground Floor Plan

First Floor Plan


Α	Stairs from lower ground floor deck removed, sliding doors replaced with bifold doors 12/02/18 SH				
REV	NOTES		DATE		
ERA	ERADE Redevelopment, Exeter HT M1 Type 3 - FLOOR PLANS			A	
HT				PT/SB	
1606	601 HT M1 01 03	1:100 @ A3	OCT 2017		

CliftonEmerydesign

Hems House, 84 Longbrook Street, Exeter, EX4 6AP 01392 368866 W: www.cliftonemerydesign.co.uk M: mail@cliftonemerydesign

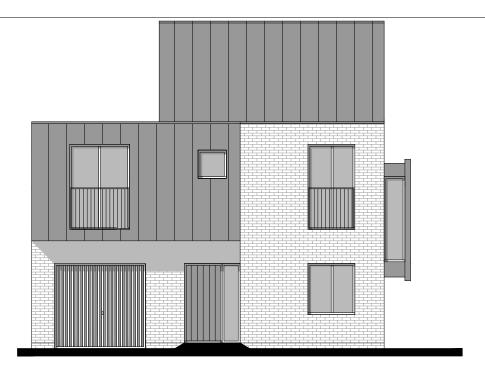

Front Elevation

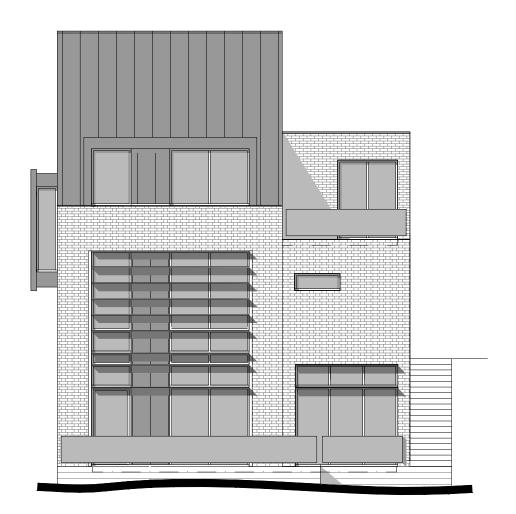

Rear Elevation

Type 3

HT M1

189.88 sqm (2043.85 sqft)

Side Elevation

Side Elevation A Brise soleil added, apertures amended 12/02/18 SH DATE ERADE Redevelopment, Exeter HT M1 Type 3 - ELEVATIONS PT/SB 160601 HT M1 02 03 1:100 @ A3 OCT 2017

CliftonEmerydesign

Hems House, 84 Longbrook Street, Exeter, EX4 6AP
T: 01392 368866 W: www.cliftonemerydesign.co.uk M: mail@cliftonemerydesign.co.uk