




Second Floor Plan

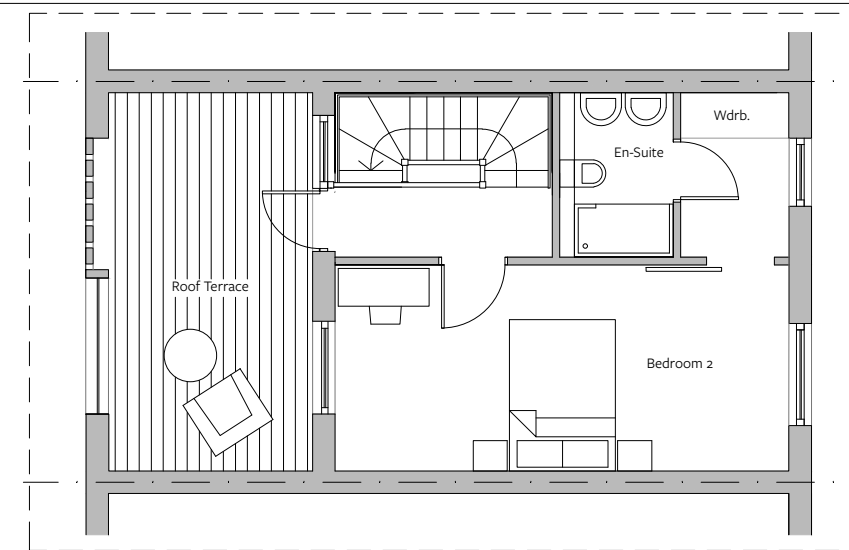


Second Floor Plan - Option B

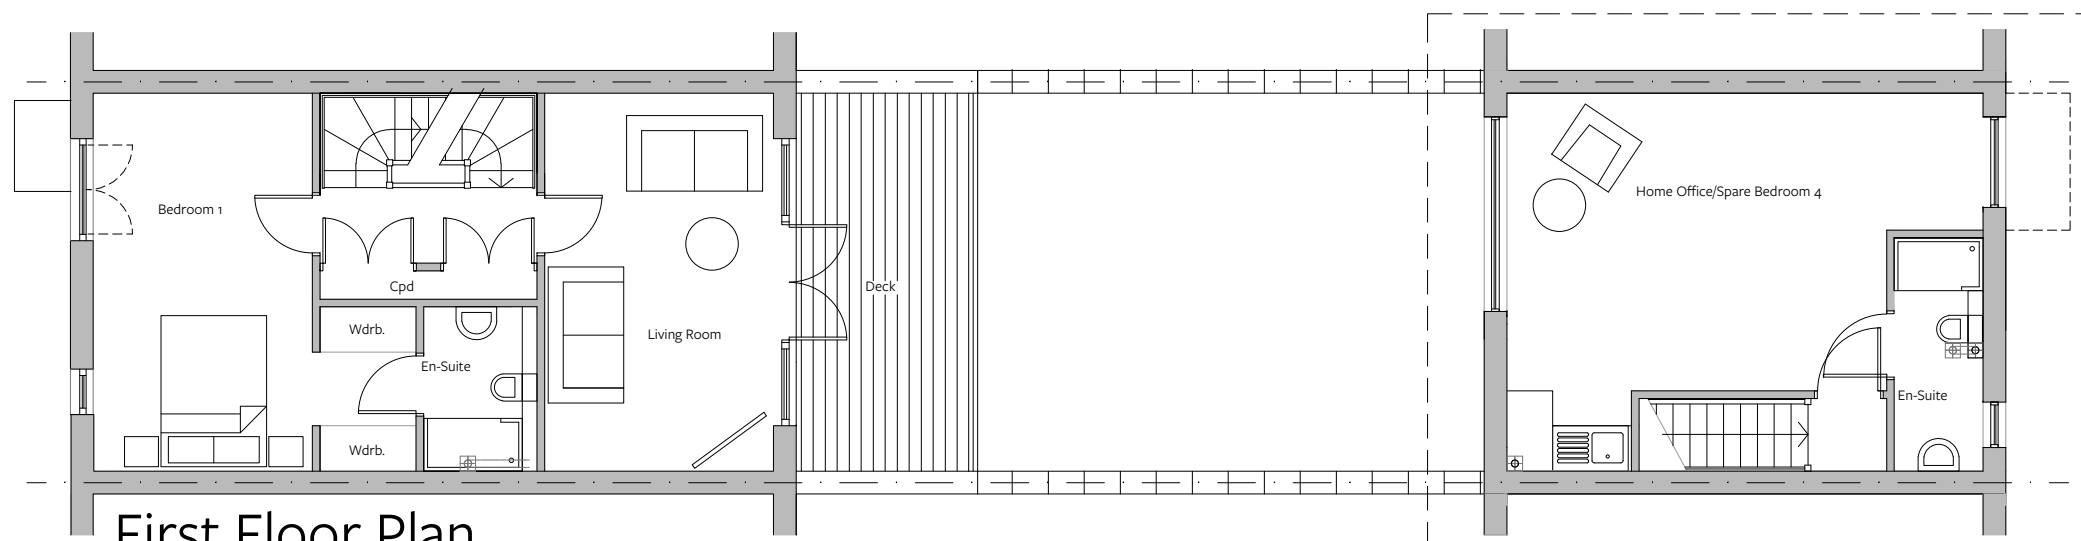

First Floor Plan

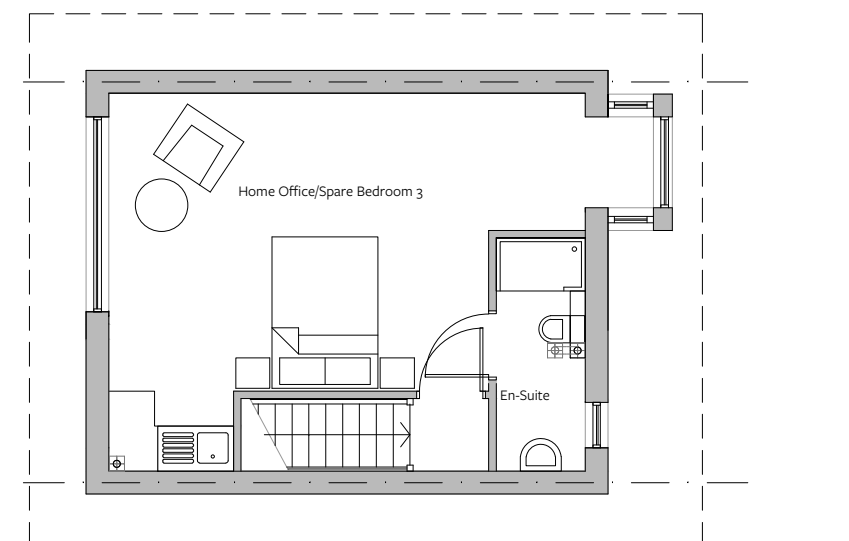

First Floor Plan - Option B

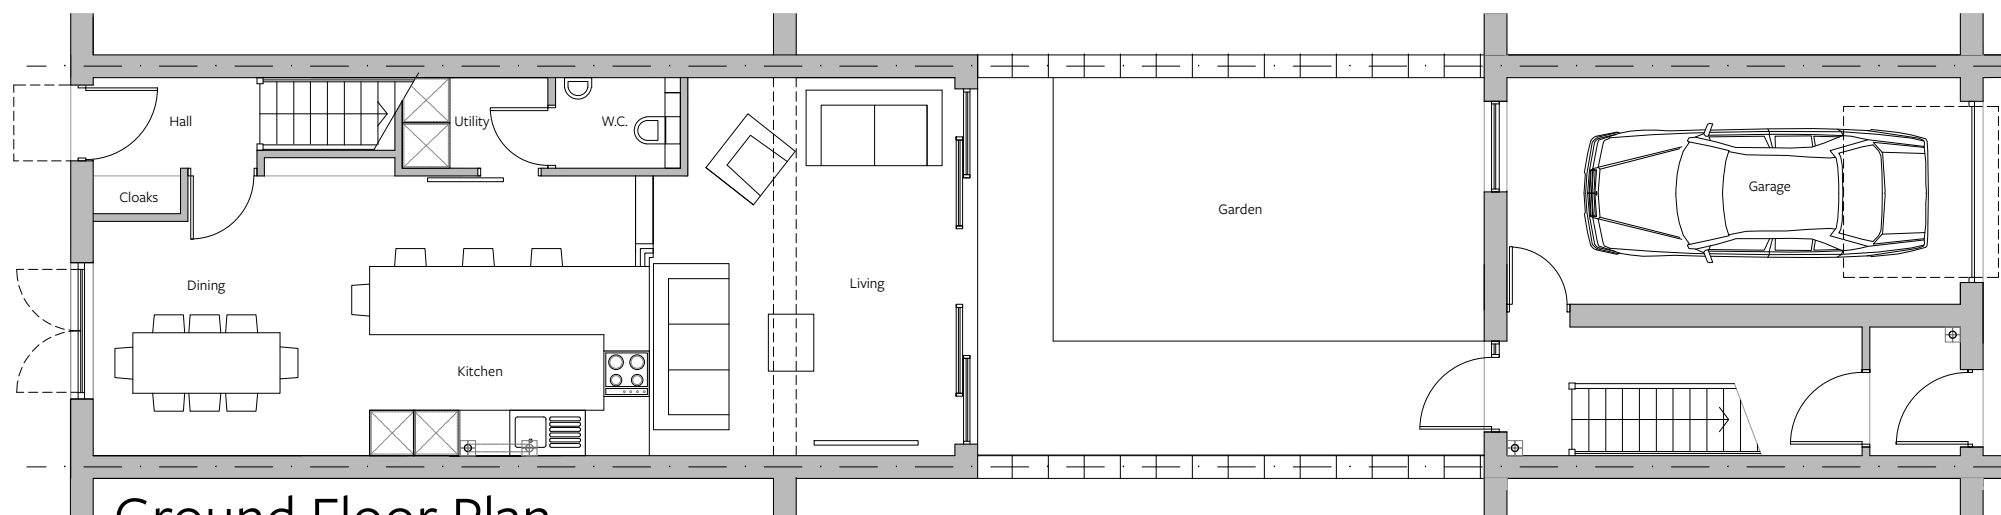

Ground Floor Plan

| REV | NOTES | DATE |
|-------------------|-------------------------------------|----------|
| | ERADE Redevelopment, Exeter | A |
| | HT F FLOOR PLANS - MID TERRACE UNIT | TS/SB |
| 160601 HT F 01 01 | 1:100 @ A3 | Oct 2017 |

CliftonEmerydesign

Hems House 84 Longbrook Street Exeter, Devon, EX4 6AP
T: 01392 368866 W: www.cliftonemerydesign.co.uk M: mail@cliftonemerydesign.co.uk


DRAWING—STATUS PLANNING

CONTRACTORS MUST CHECK ALL DIMENSIONS ON SITE. ONLY FIGURED DIMENSIONS ARE TO BE WORKED FROM. THIS DRAWING IS COPYRIGHT.


HT F

188.57 sqm (2030 sqft) Option A


174.54 sqm (1878 sqft) Option B

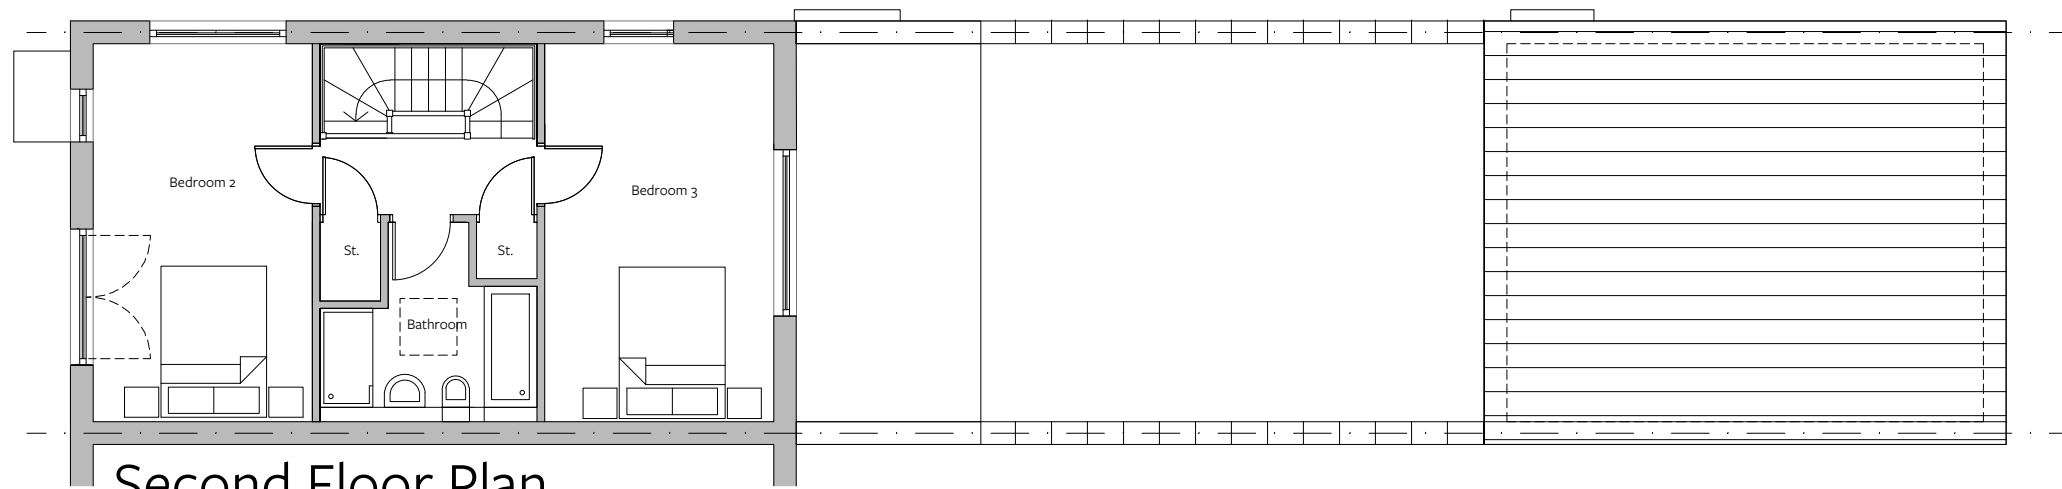

Second Floor Plan

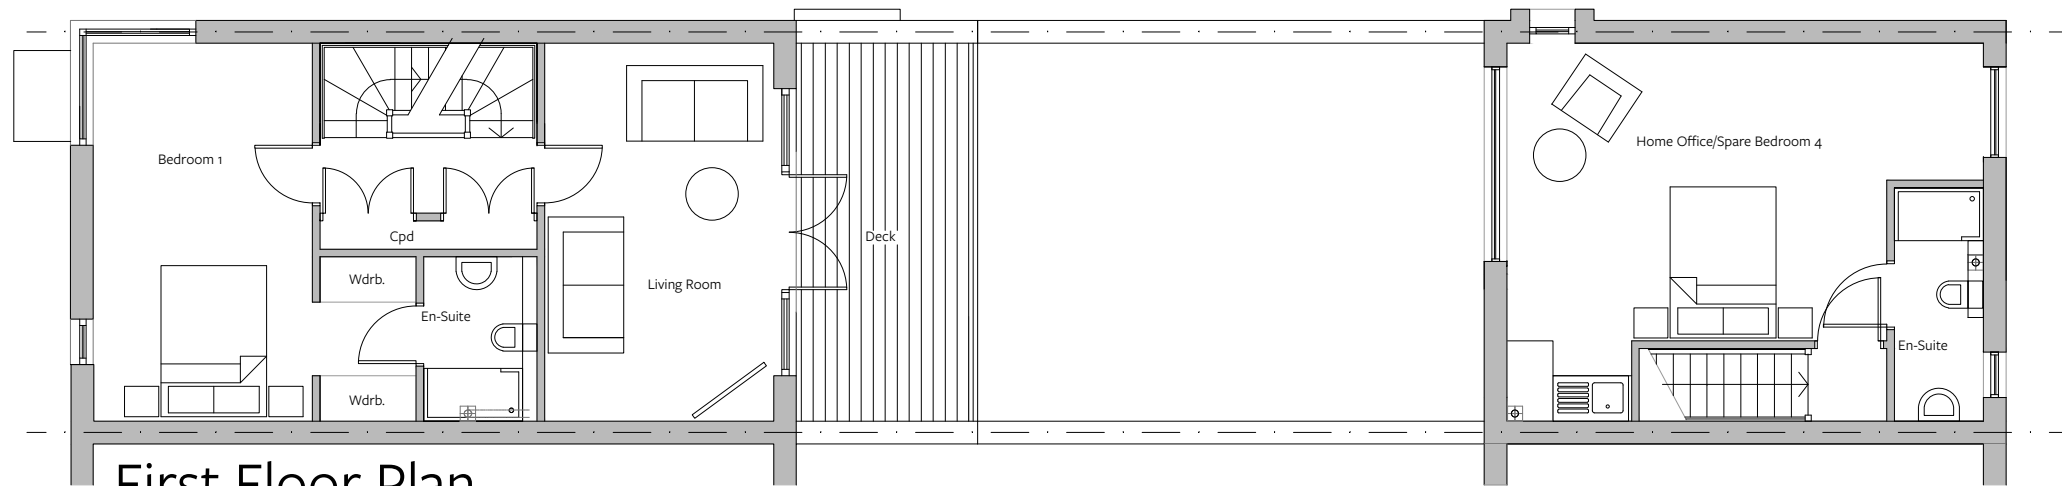

First Floor Plan

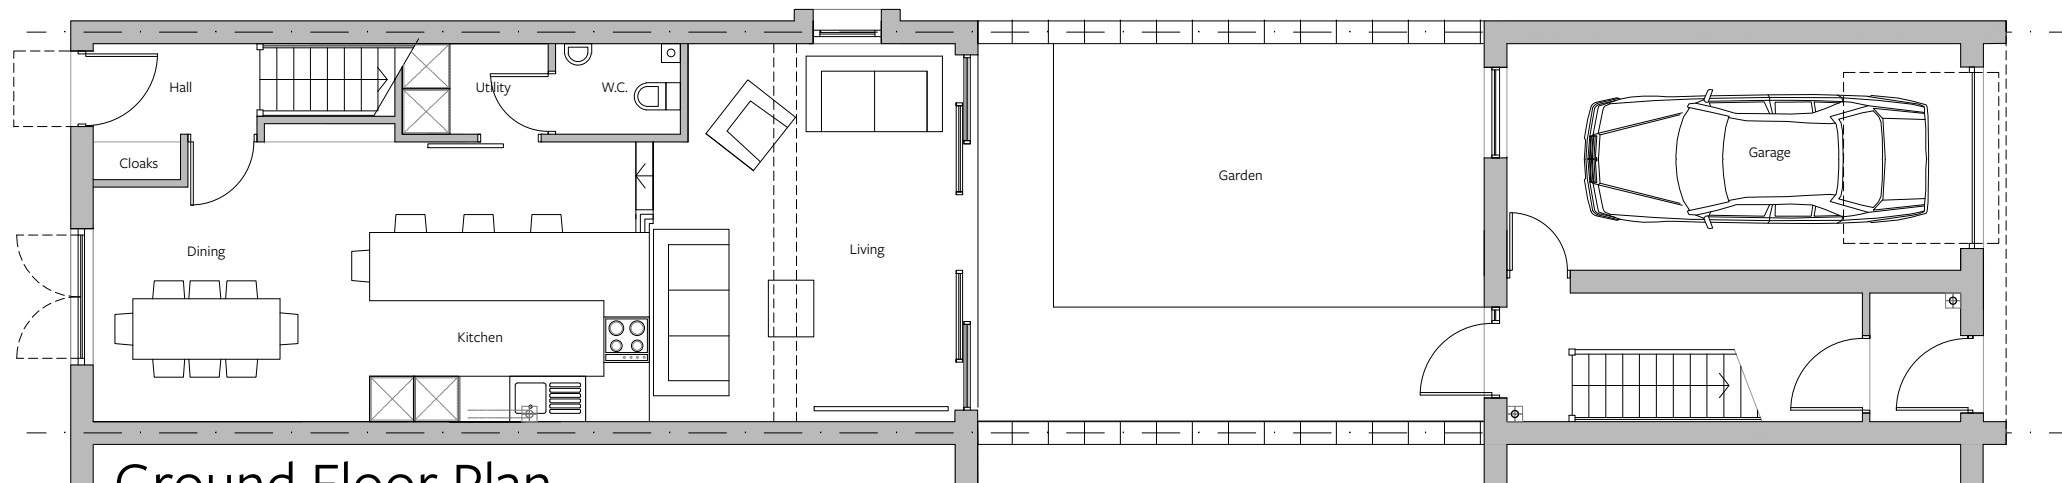

Ground Floor Plan

| REV | NOTES | DATE |
|-------------------|-----------------------------|----------|
| | ERADE Redevelopment, Exeter | A |
| | HT F FLOOR PLANS - END UNIT | TS/SB |
| 160601 HT F 01 02 | 1:100 @ A3 | Oct 2017 |

CliftonEmerydesign


Hems House 84 Longbrook Street Exeter, Devon, EX4 6AP
T: 01392 368866 W: www.cliftonemerydesign.co.uk M: mail@cliftonemerydesign.co.uk

DRAWING—STATUS PLANNING


CONTRACTORS MUST CHECK ALL DIMENSIONS ON SITE. ONLY FIGURED DIMENSIONS ARE TO BE WORKED FROM. THIS DRAWING IS COPYRIGHT.

HT F


189 sqm (2035 sqft)

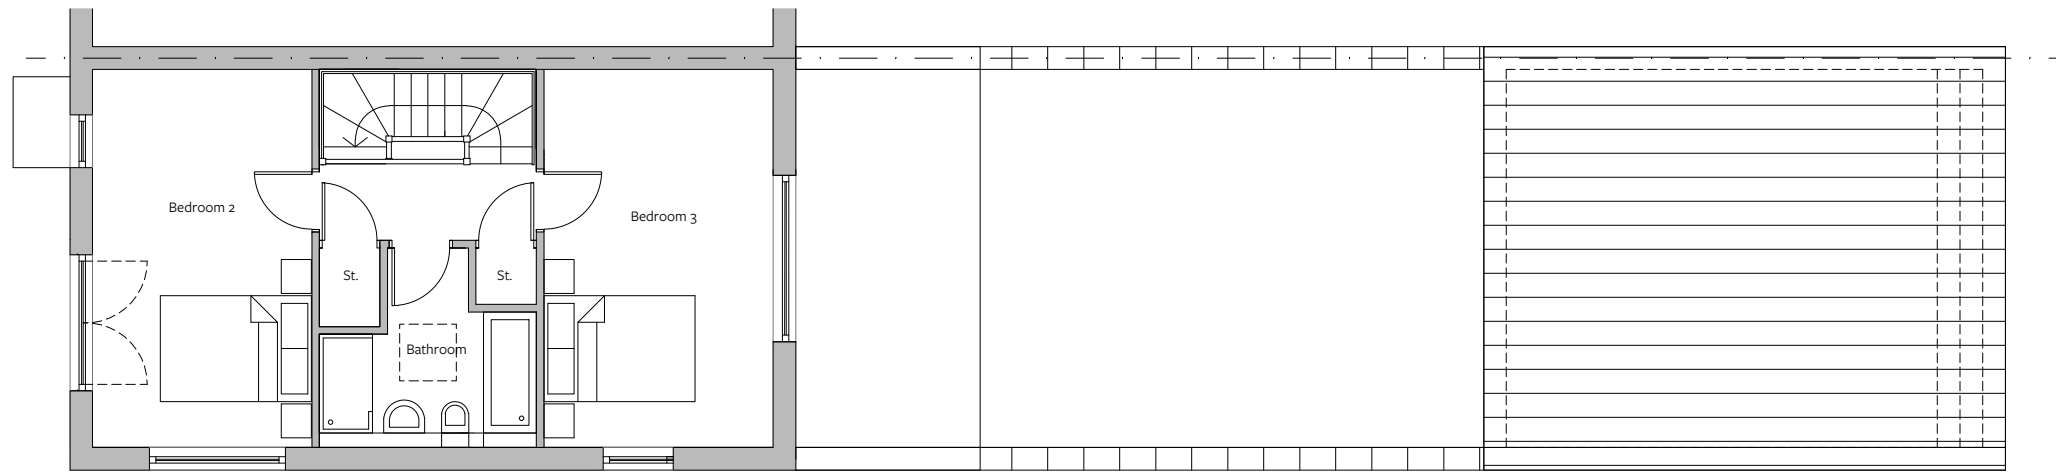

Second Floor Plan

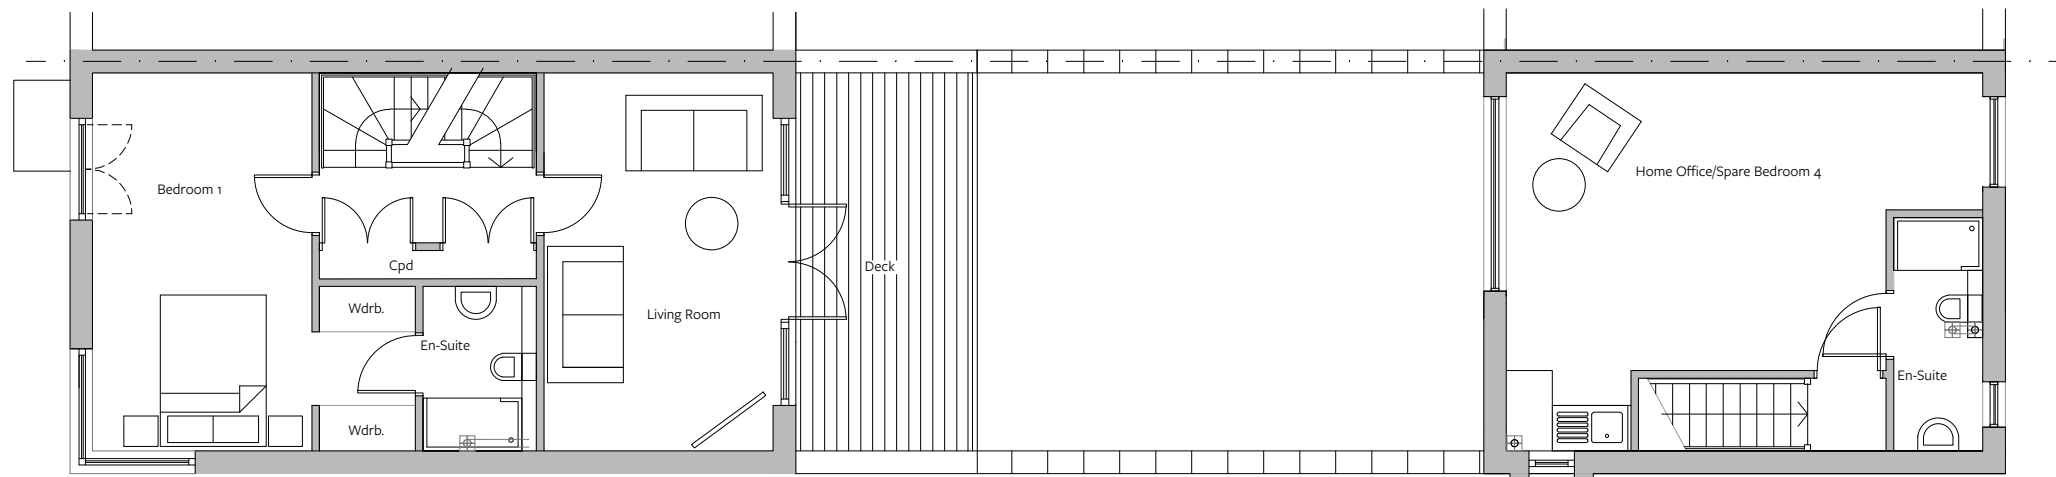

First Floor Plan

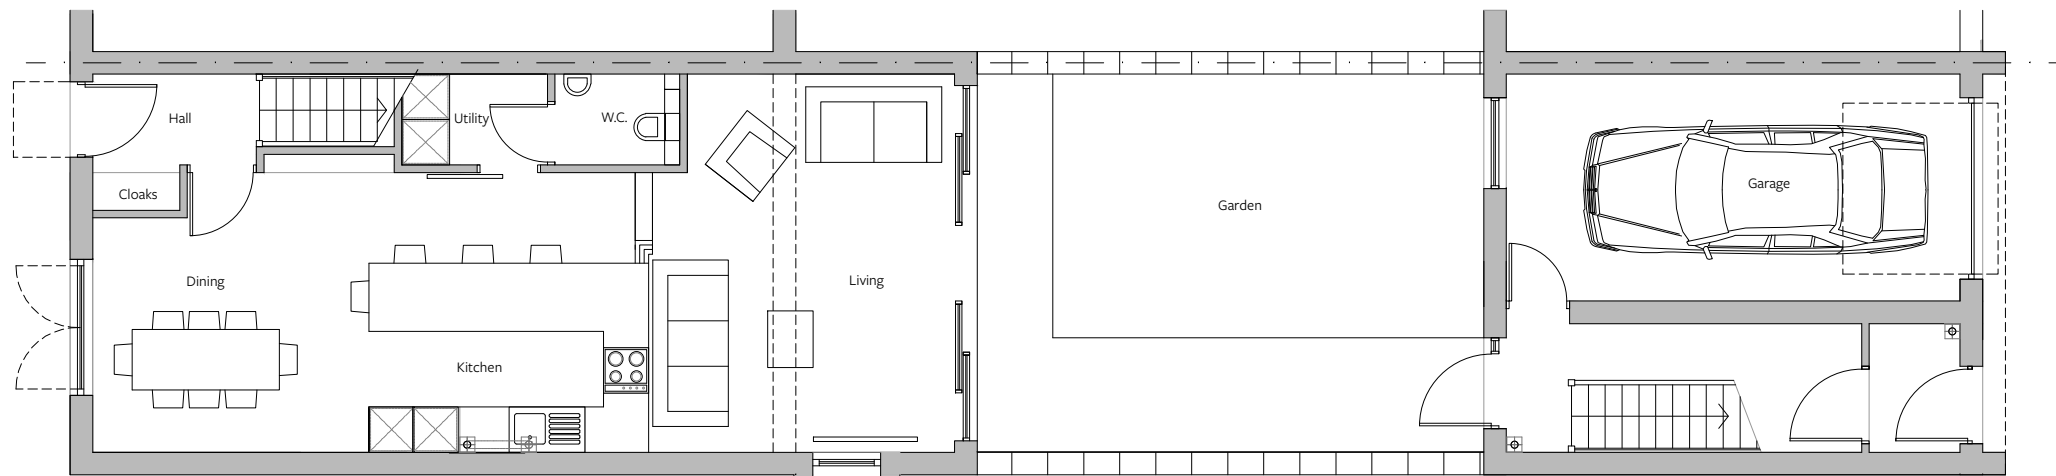

Ground Floor Plan

| REV | NOTES | DATE |
|-------------------|---------------------------------|----------|
| | ERADE Redevelopment, Exeter | - |
| | HT F FLOOR PLANS - END UNIT OPP | SB/GF |
| 160601 HT F 01 04 | 1:100 @ A3 | FEB 2018 |

CliftonEmerydesign


Hems House 84 Longbrook Street Exeter, Devon, EX4 6AP
T: 01392 368866 W: www.cliftonemerydesign.co.uk M: mail@cliftonemerydesign.co.uk

DRAWING—STATUS PLANNING


CONTRACTORS MUST CHECK ALL DIMENSIONS ON SITE. ONLY FIGURED DIMENSIONS ARE TO BE WORKED FROM. THIS DRAWING IS COPYRIGHT.

HT F


189 sqm (2035 sqft)

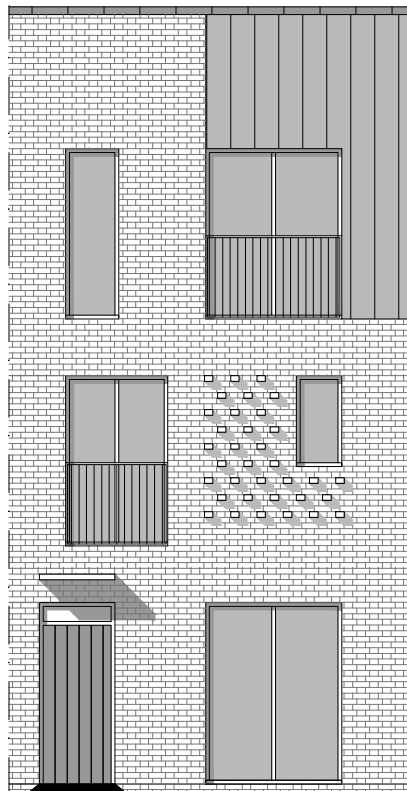


Front Elevation

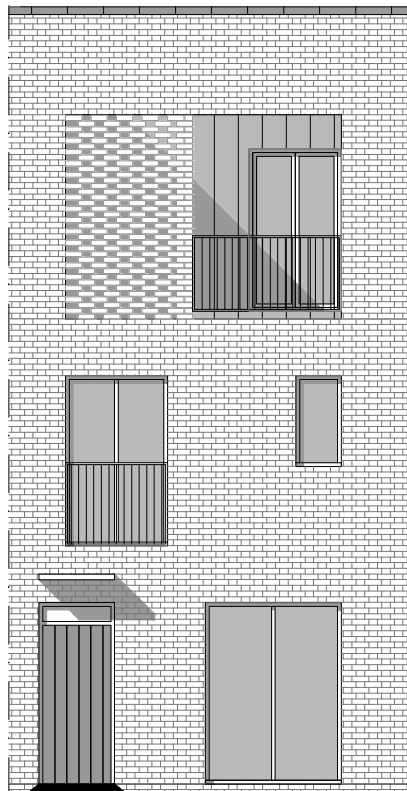

Front Elevation
- Option B

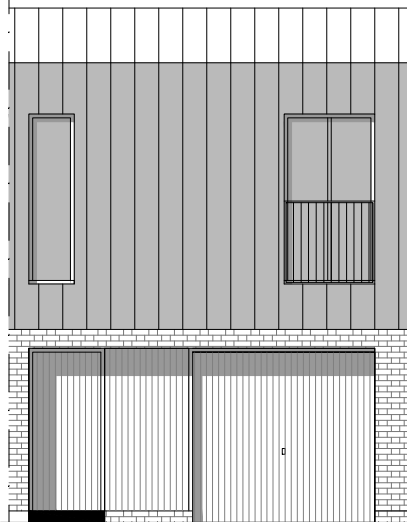

Rear Elevation
- Option A

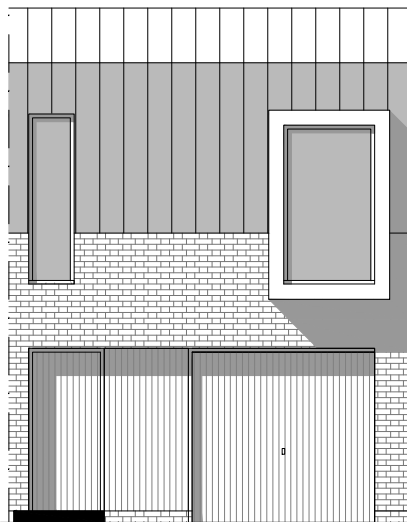

Rear Elevation
- Option B



Rear Elevation
- Option C

HT F

188.57 sqm (2030 sqft) Option A

174.54 sqm (1878 sqft) Option B


| REV | NOTES | DATE |
|-------------------|------------------------------------|----------|
| | ERADE Redevelopment, Exeter | A |
| | HT F ELEVATIONS - MID TERRACE UNIT | PT/SB |
| 160601 HT F 02 01 | 1:100 @ A3 | Oct 2017 |

CliftonEmerydesign

Hems House 84 Longbrook Street Exeter, Devon, EX4 6AP
T: 01392 368866 W: www.cliftonemerydesign.co.uk M: mail@cliftonemerydesign.co.uk

DRAWING—STATUS PLANNING


CONTRACTORS MUST CHECK ALL DIMENSIONS ON SITE. ONLY FIGURED DIMENSIONS ARE TO BE WORKED FROM. THIS DRAWING IS COPYRIGHT.

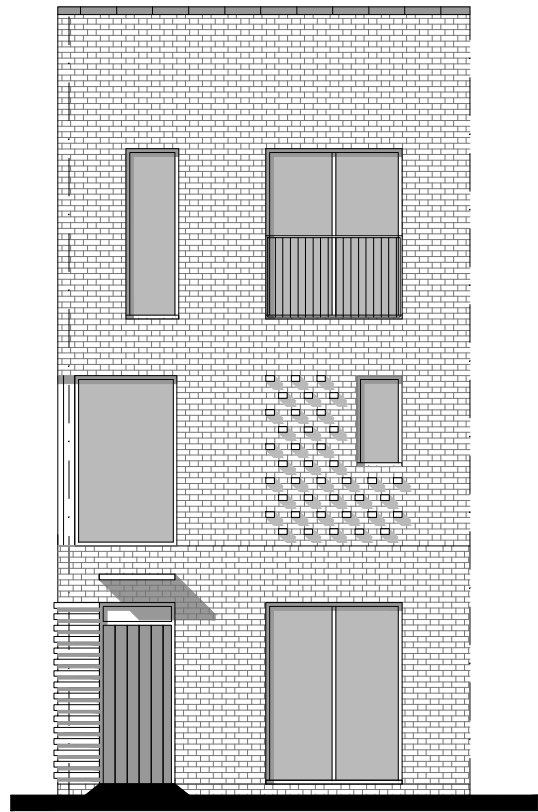

Front Elevation
- End Unit



Rear Elevation
- End Unit

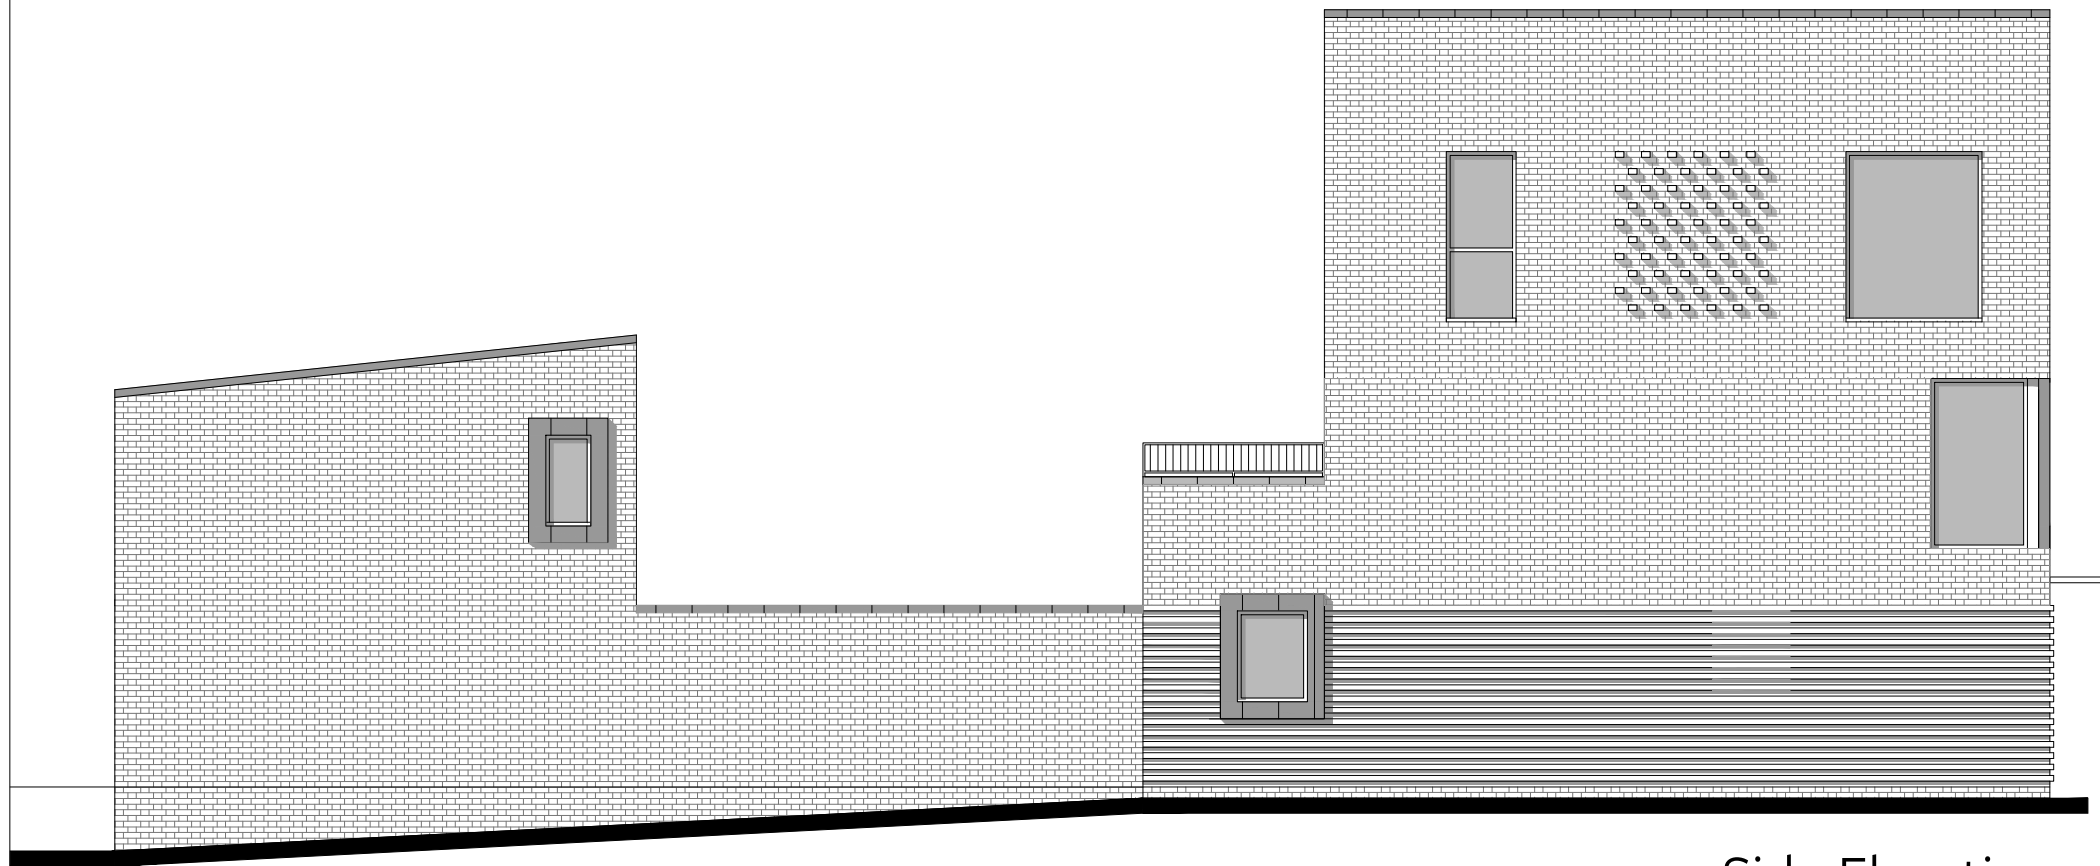

Side Elevation

HT F

189 sqm (2035 sqft)


| REV | NOTES | DATE |
|-------------------|---|----------|
| | ERADE Redevelopment, Exeter HT F ELEVATIONS - END UNIT | A |
| | | TS/SB |
| 160601 HT F 02 02 | 1:100 @ A3 | Oct 2017 |

CliftonEmerydesign


Hems House 84 Longbrook Street Exeter, Devon, EX4 6AP
T: 01392 368866 W: www.cliftonemerydesign.co.uk M: mail@cliftonemerydesign.co.uk

DRAWING—STATUS PLANNING


CONTRACTORS MUST CHECK ALL DIMENSIONS ON SITE. ONLY FIGURED DIMENSIONS ARE TO BE WORKED FROM. THIS DRAWING IS COPYRIGHT.

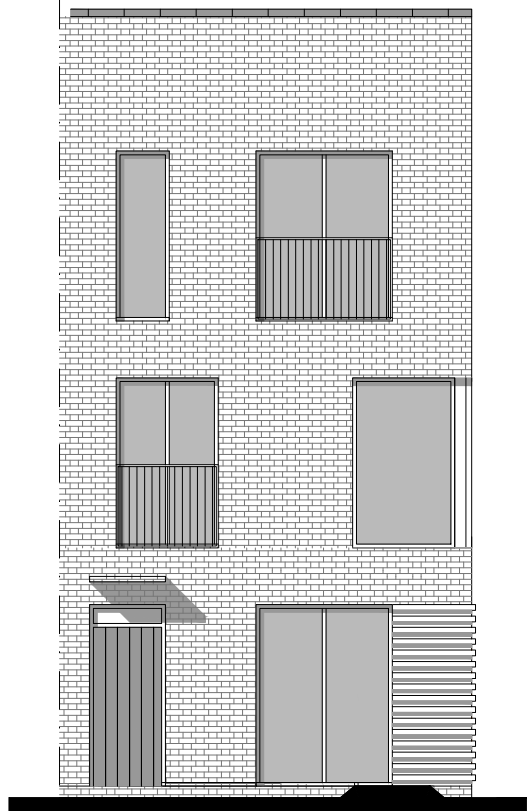

Front Elevation
- End Unit OPP

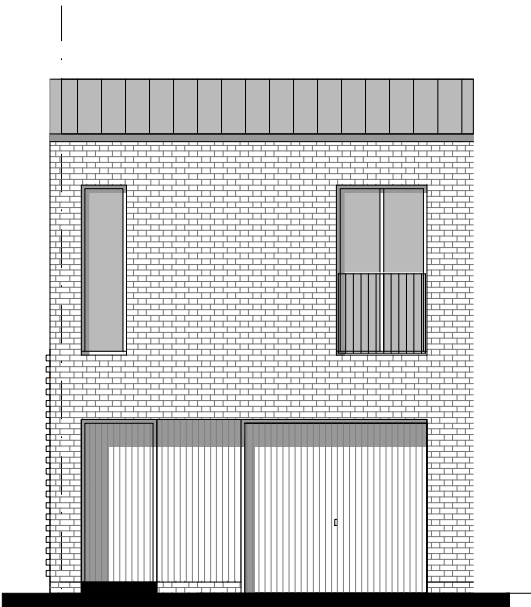

Rear Elevation
- End Unit OPP

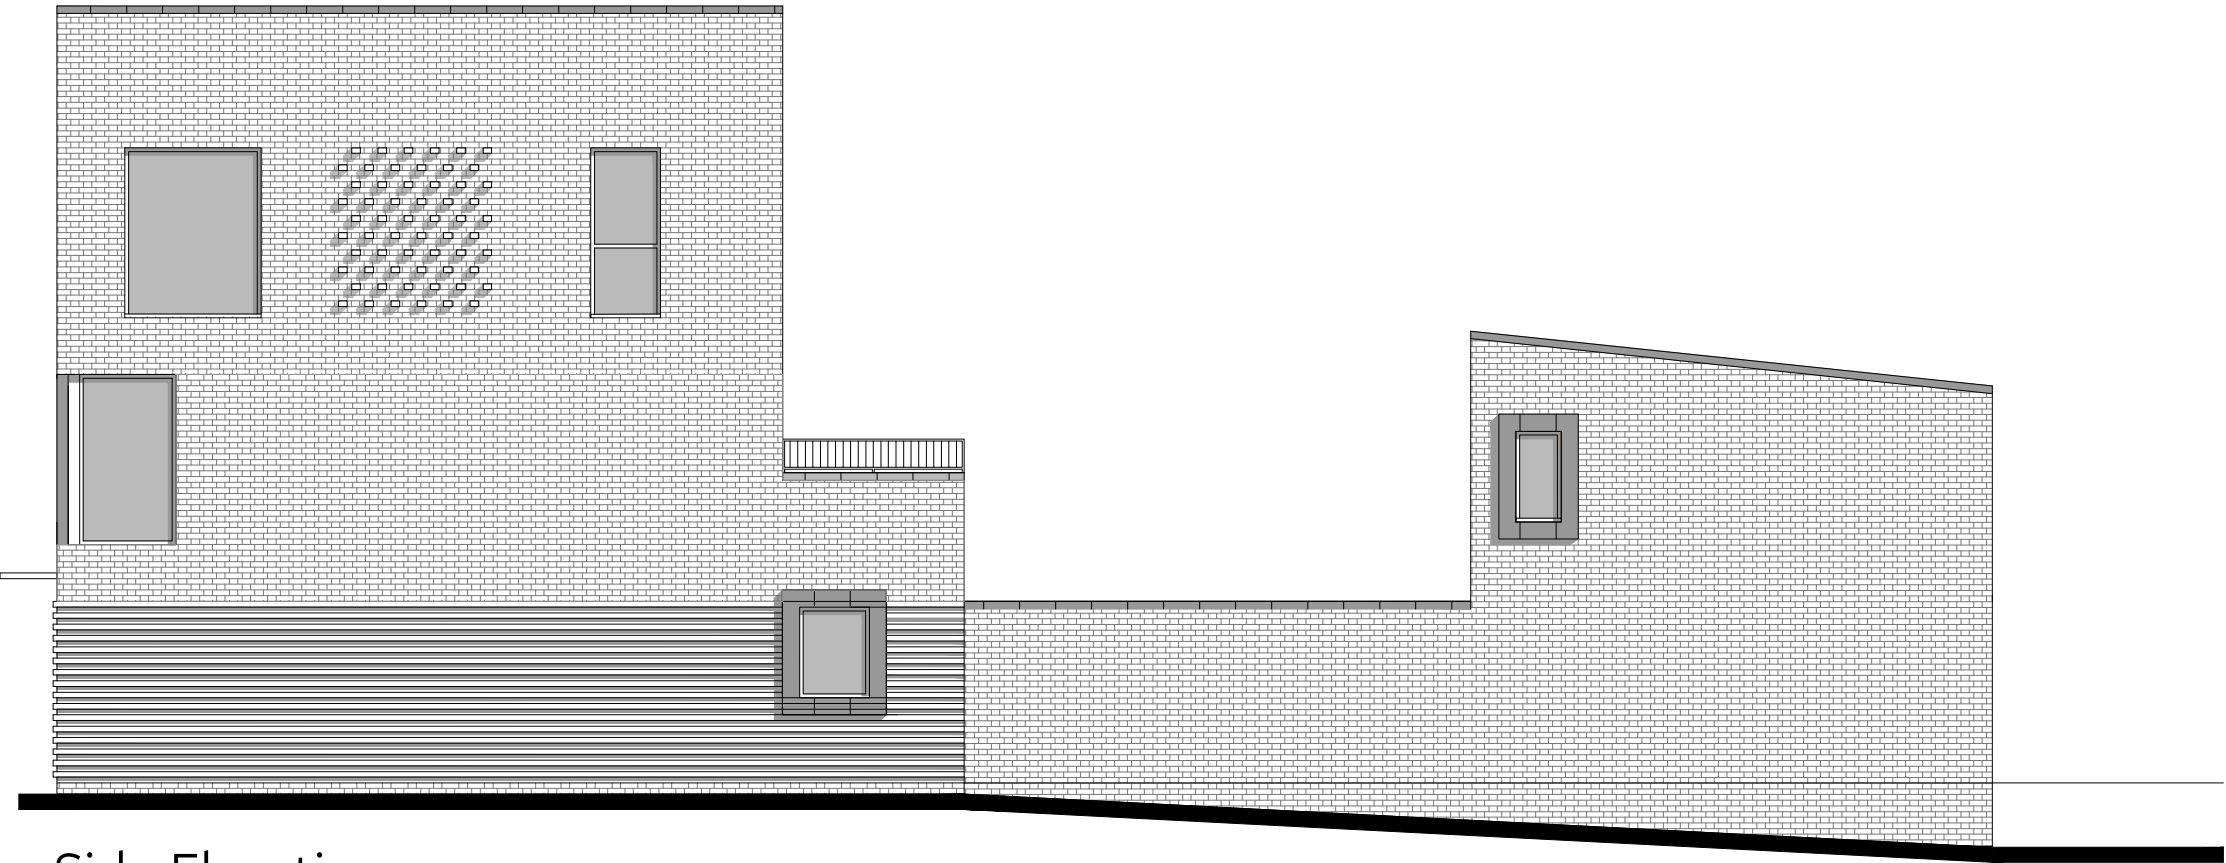

Side Elevation

HT F

189 sqm (2035 sqft)

| REV | NOTES | DATE |
|-------------------|--------------------------------|----------|
| | ERADE Redevelopment, Exeter | - |
| | HT F ELEVATIONS - END UNIT OPP | SB/GF |
| 160601 HT F 02 04 | 1:100 @ A3 | FEB 2018 |

CliftonEmerydesign

Hems House 84 Longbrook Street Exeter, Devon, EX4 6AP
T: 01392 368866 W: www.cliftonemerydesign.co.uk M: mail@cliftonemerydesign.co.uk

DRAWING—STATUS PLANNING

CONTRACTORS MUST CHECK ALL DIMENSIONS ON SITE. ONLY FIGURED DIMENSIONS ARE TO BE WORKED FROM THIS DRAWING IS COPYRIGHT.