




3 Proposed Higher Summerland Elevation  
1 : 200

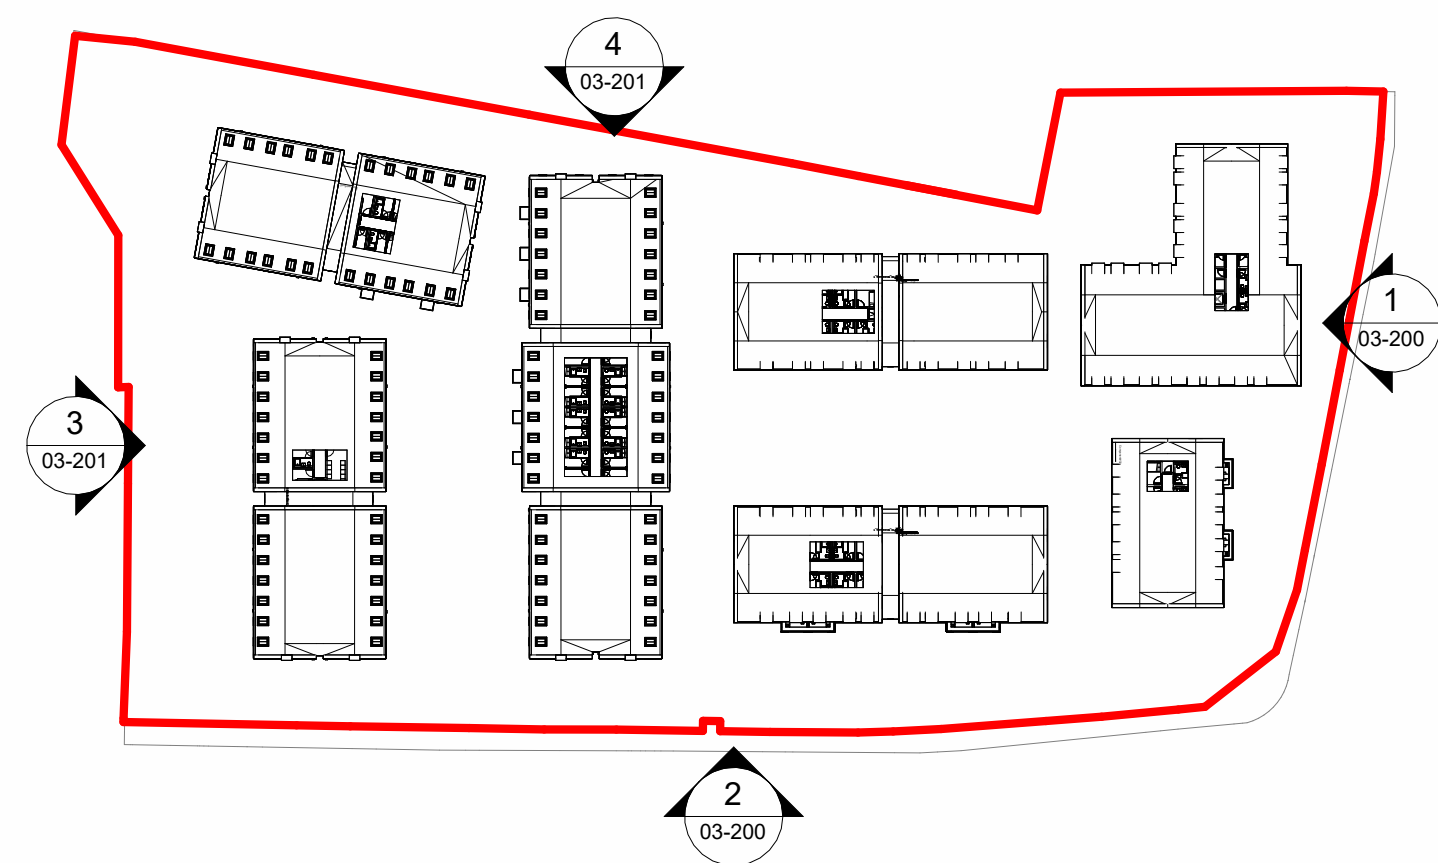

Proposed Site Key Plan  
1 : 1000



4 Proposed St Matthews Close Elevation  
1 : 200

P2	24/04/25	Planning Application Issue	RM	NB
P1	28/02/25	Planning Issue	RC	RM
revision	date	description	drawn	chk'd

**brown  
+ company**

project:  
Heavitree Road  
Exeter  
drawing:  
Proposed Site Elevations\_2

status:  
planning

scale:  
1:200  
Sheet size:  
A0

4	8	12	16	20
---	---	----	----	----

job number	org	zone	level	type	role	drawing number	rev
23042-	BC-	ZZ-	XX-	DR-	A-	03-201	P2