




View 1

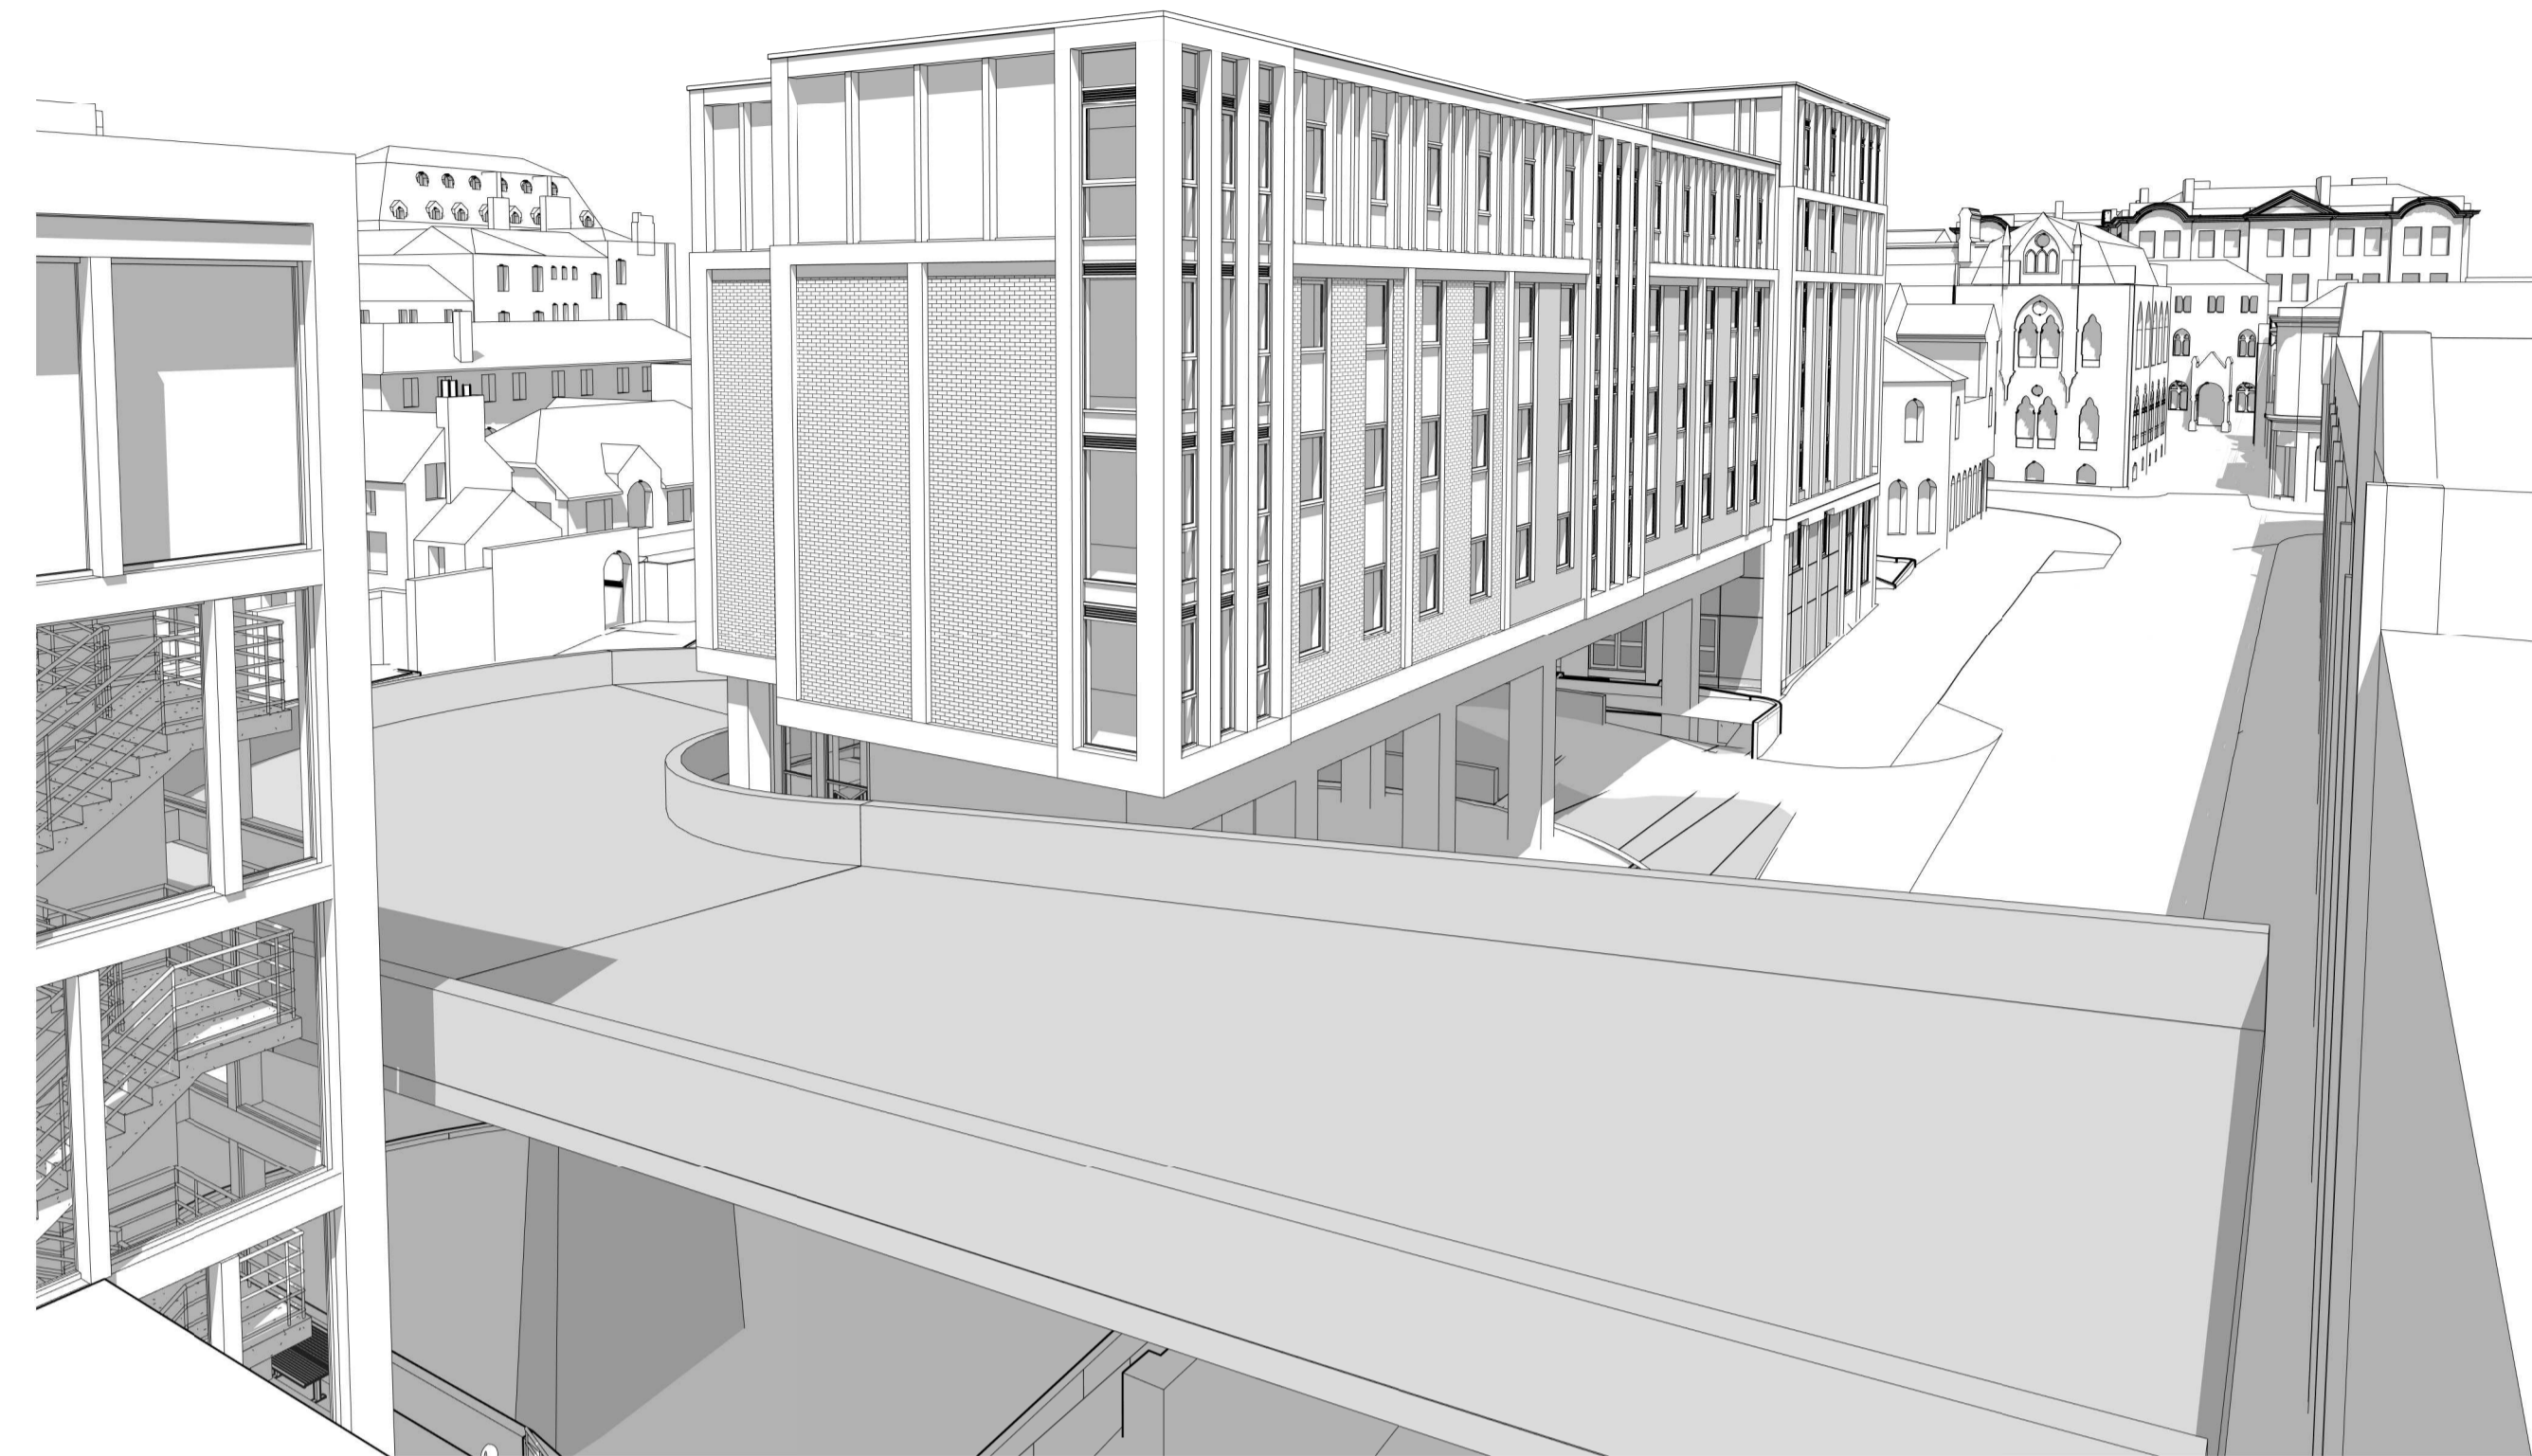

View 2

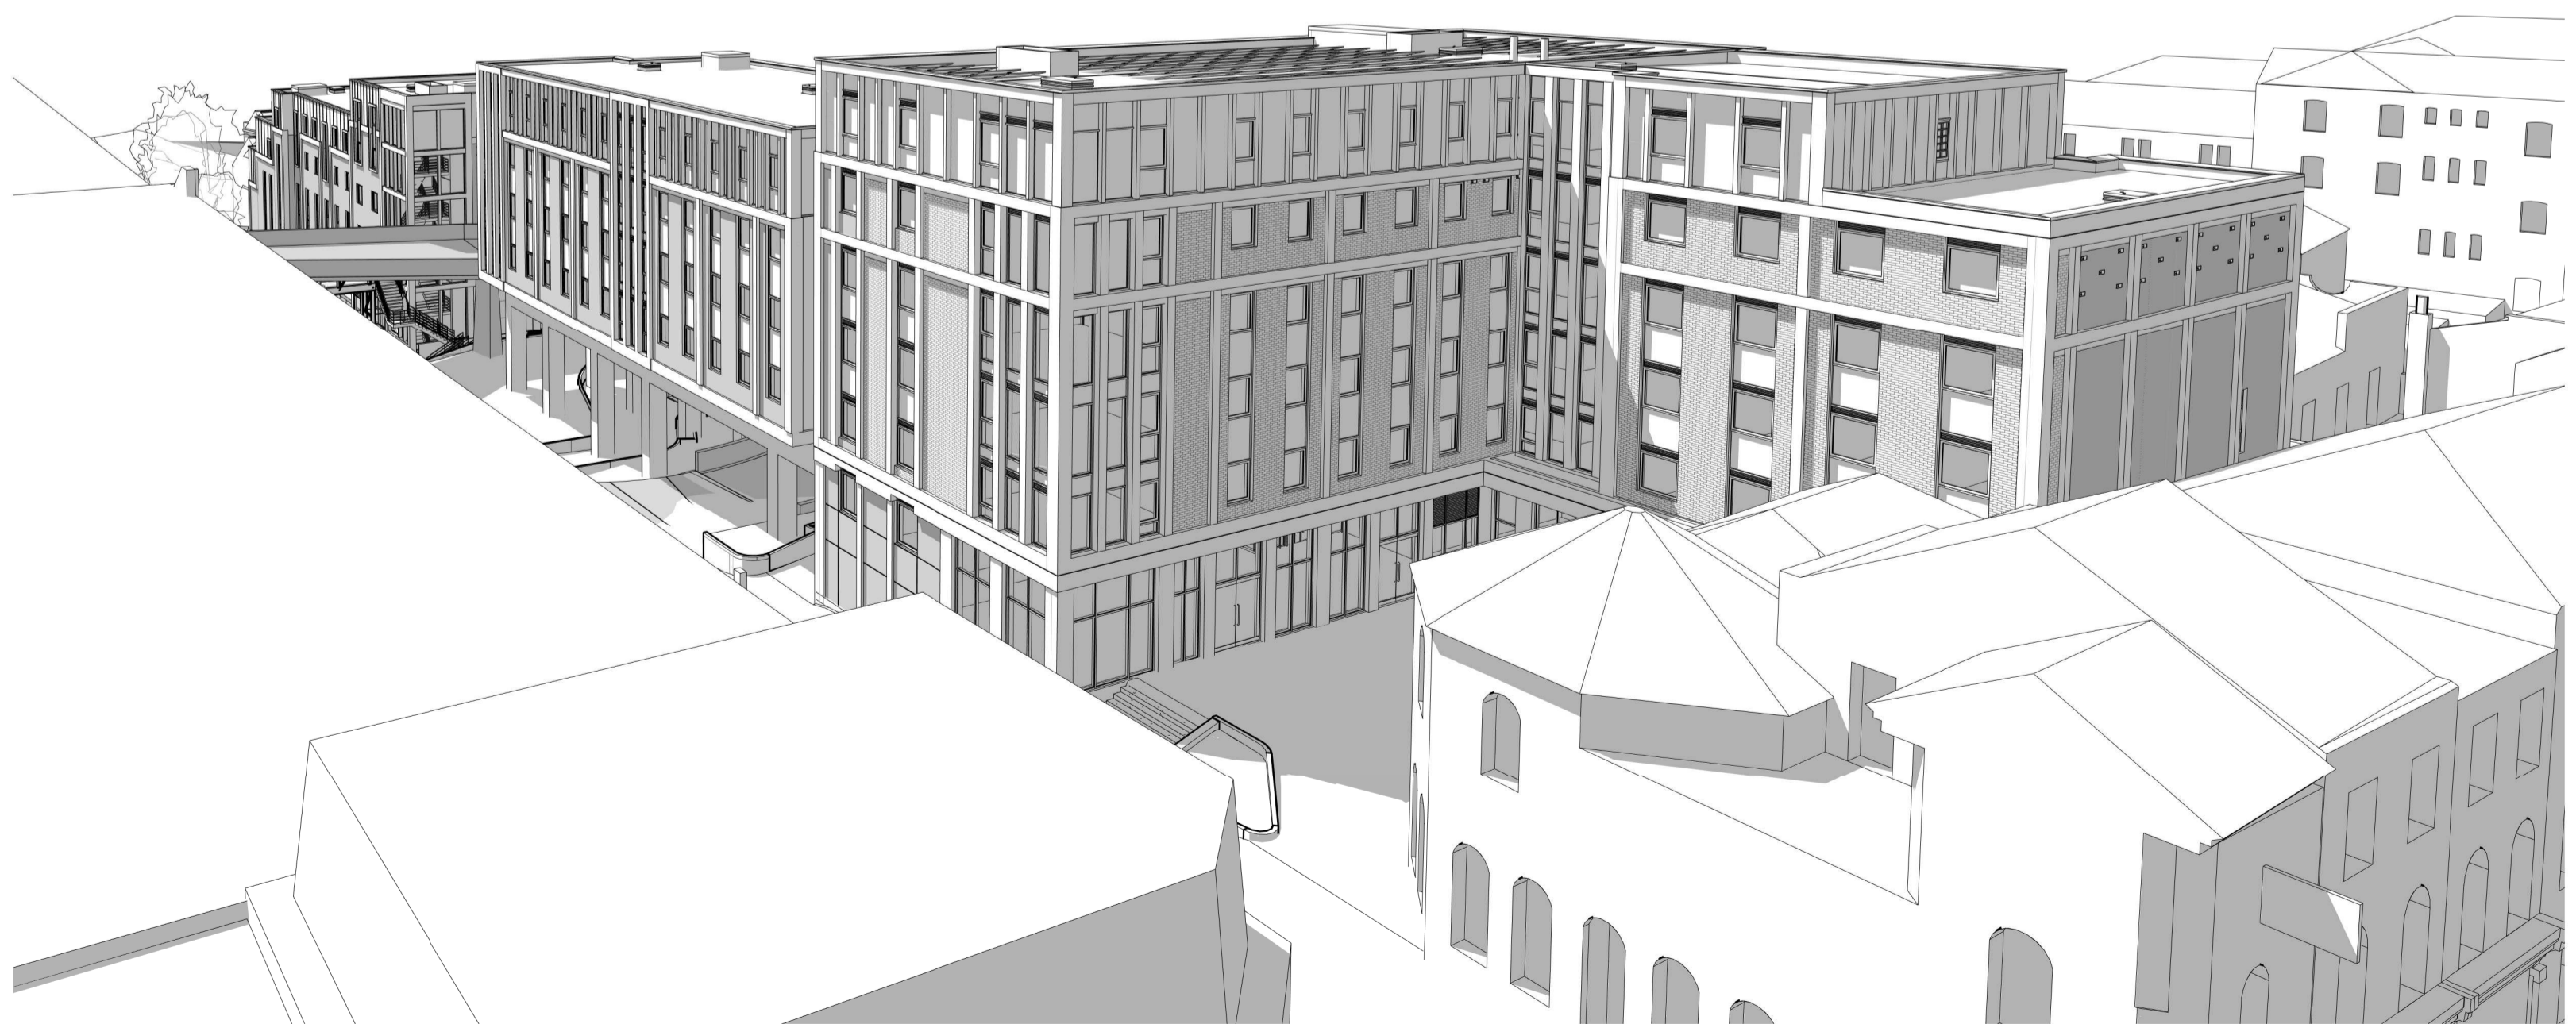

View 3

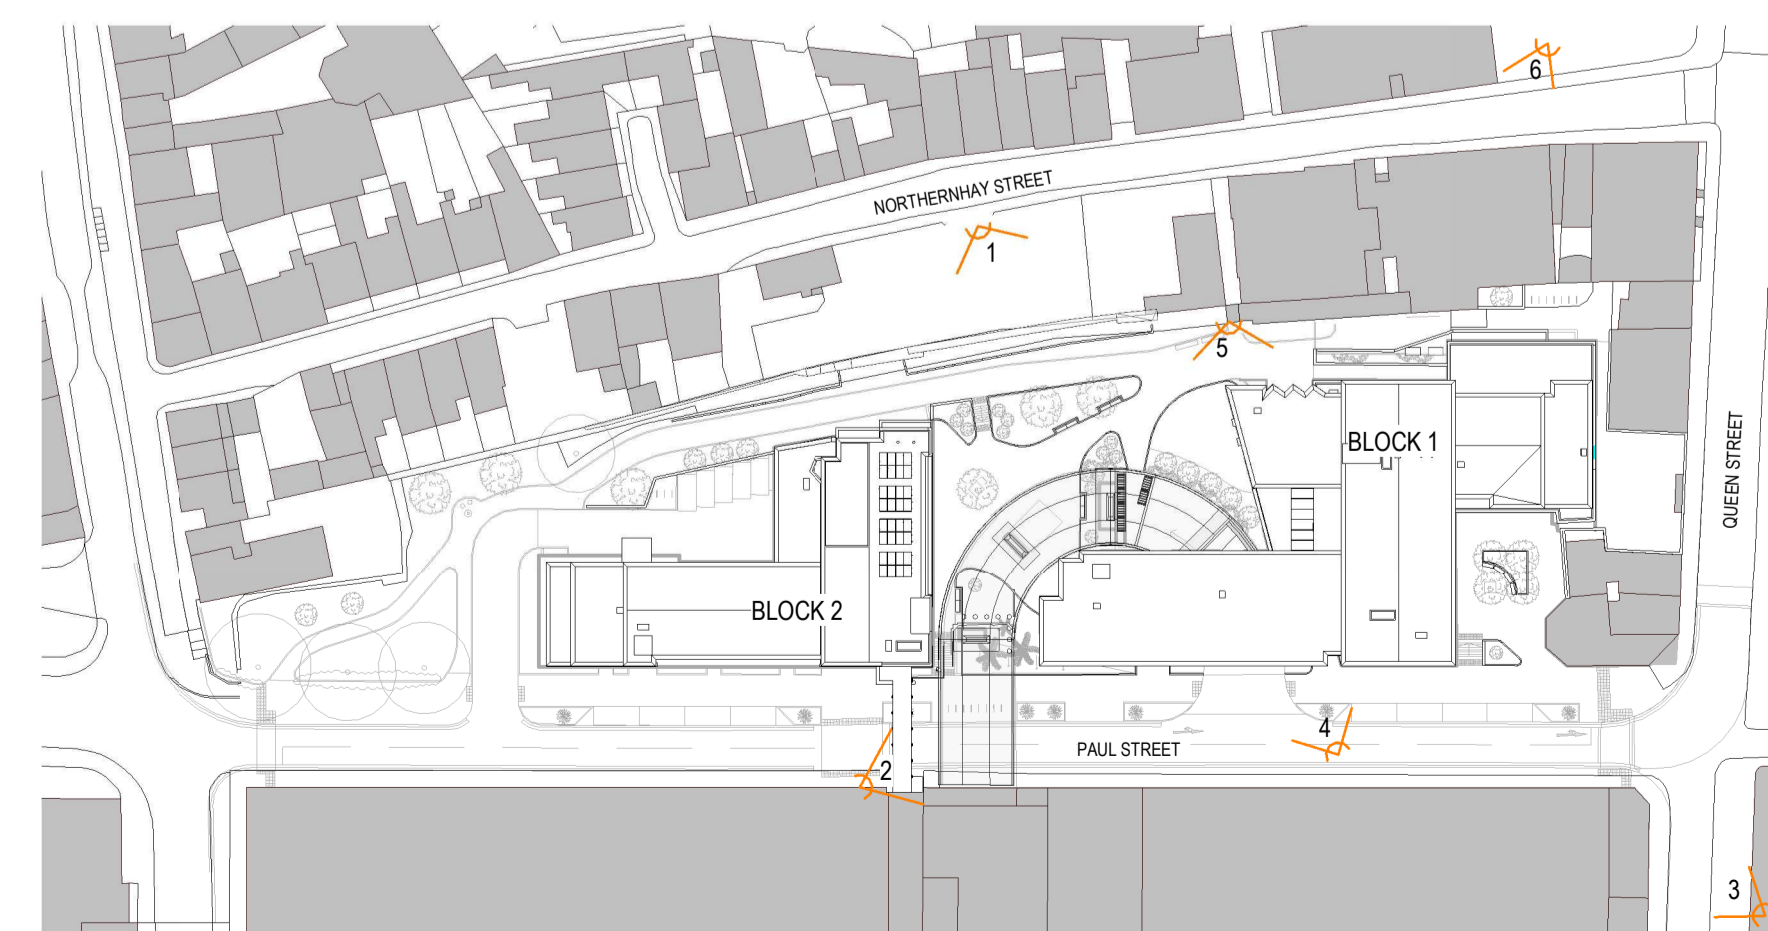

REV	DATE	COMMENT	AUTH/CHKD
C04	23/07/20	Revised Planning Drawings - Reduced heights Block 1 and Block 2 and minor elevation amendments	JS/IRB
C03	06/05/20	Updated for Revised Planning Application	JS/MP
C02	15/10/19	Amendment to Planning Drawing	MP/MP
C01	10/10/19	Planning Issue	JS/MP
P01	01/10/19	First Issue	JS/MP

<b>PROJECT TITLE</b>		
Harlequins Centre		
<b>DETAIL</b>		
Block 1 Indicative 3D Views_Sheet 1		
<b>DRAWING NUMBER (PROJECT-ORIGINATOR-ZONE-LEVEL-TYPE-ROLE-NUMBER)</b>		
EHQ- LHC- ZZ - ZZ - DR - A - 04.13		
<b>STATUS</b>	<b>STATUS DESCRIPTION</b>	
S2	Planning Issue	
<b>REVISION</b>	<b>DATE</b>	<b>SCALE</b>
C04	10/10/19	1 : 1000@A1
<b>CONTRACTORS MUST CHECK ALL DIMENSIONS ON SITE. ONLY FIGURED DIMENSIONS ARE TO BE WORKED FROM. DISCREPANCIES MUST BE REPORTED TO THE ARCHITECT BEFORE PROCEEDING @ THIS DRAWING IS COPYRIGHT</b>		<b>LHC PROJECT NUMBER</b>