
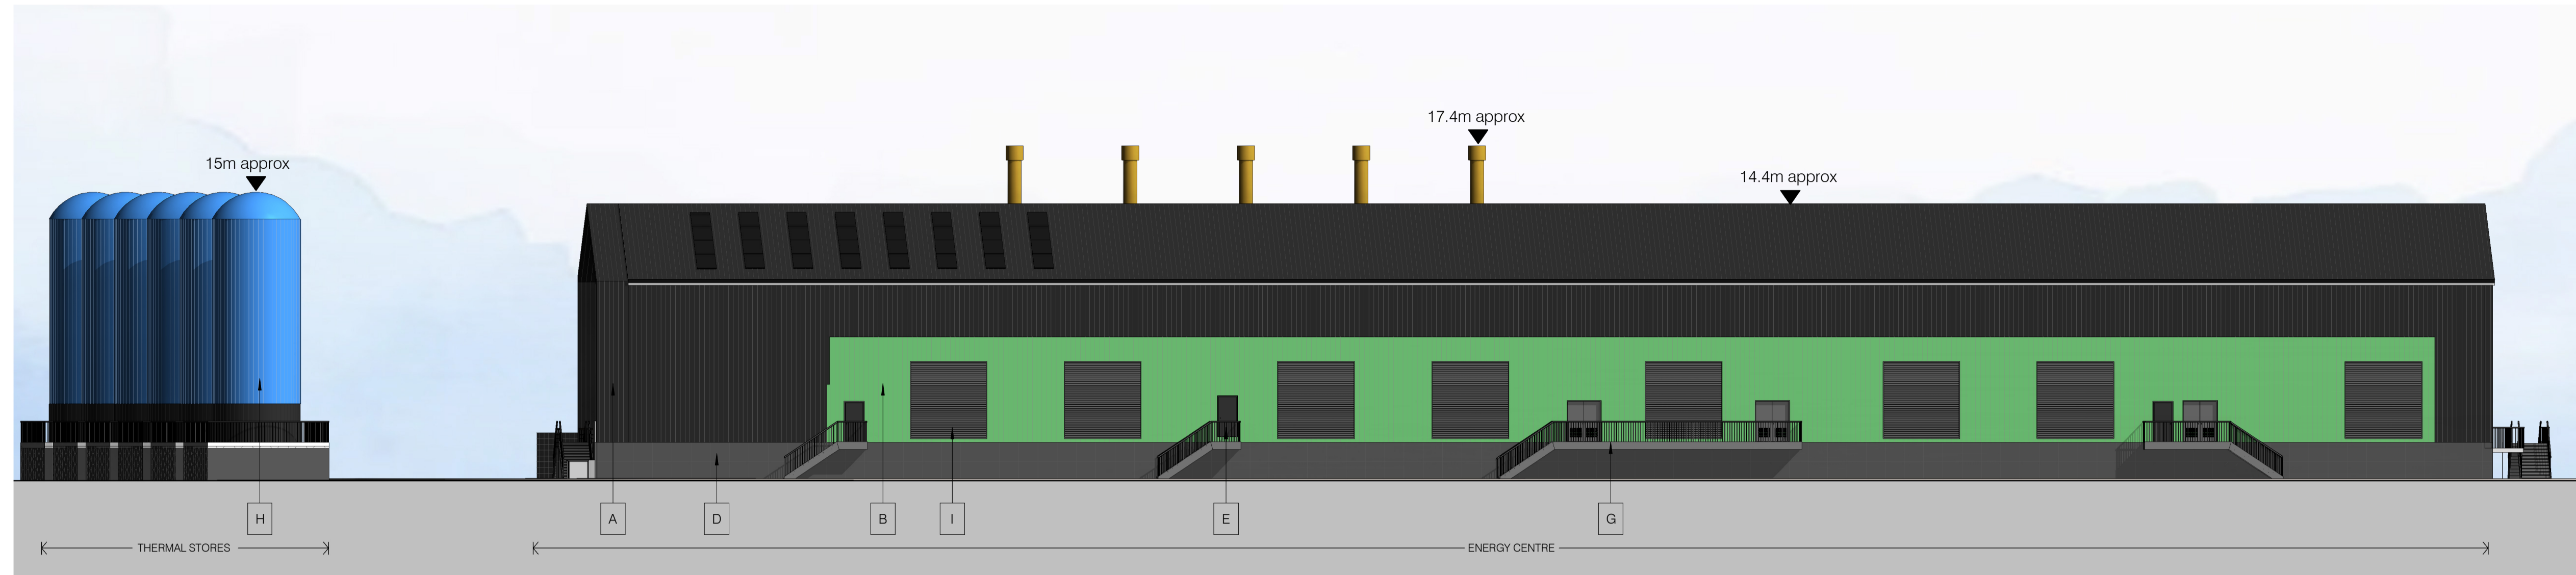



VISUAL SCALE 1:200 @ A1

**Materials**

- A - Dark grey insulated wall/roof cladding panel
- B - Green insulated wall cladding panel
- C - Gold Metal canopy
- D - Metal mesh wall panels
- E - Dark Grey external doors
- F - Dark grey windows
- G - Dark Grey metal stairs and railings
- H - Blue insulated wall/roof cladding panel
- I - Dark grey metal louvres

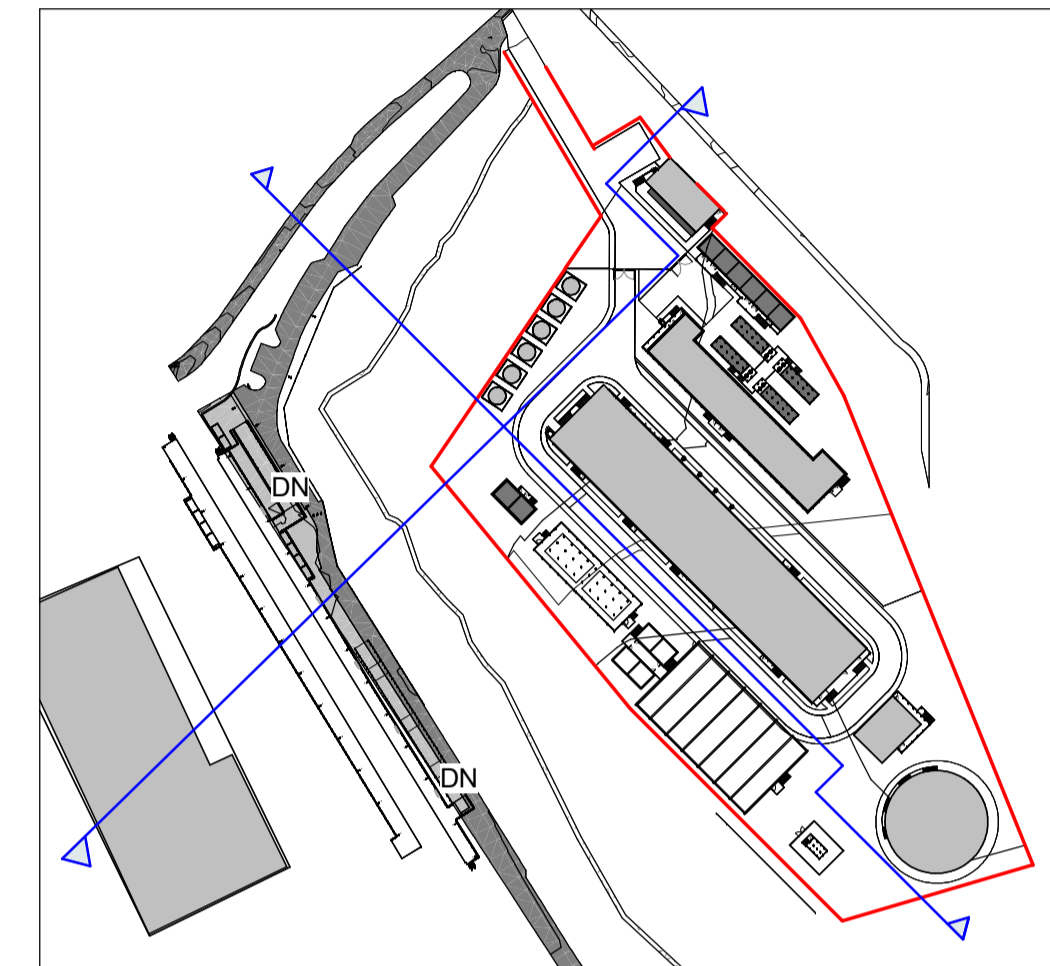

Proposed Elevation - South-West  
1 : 200

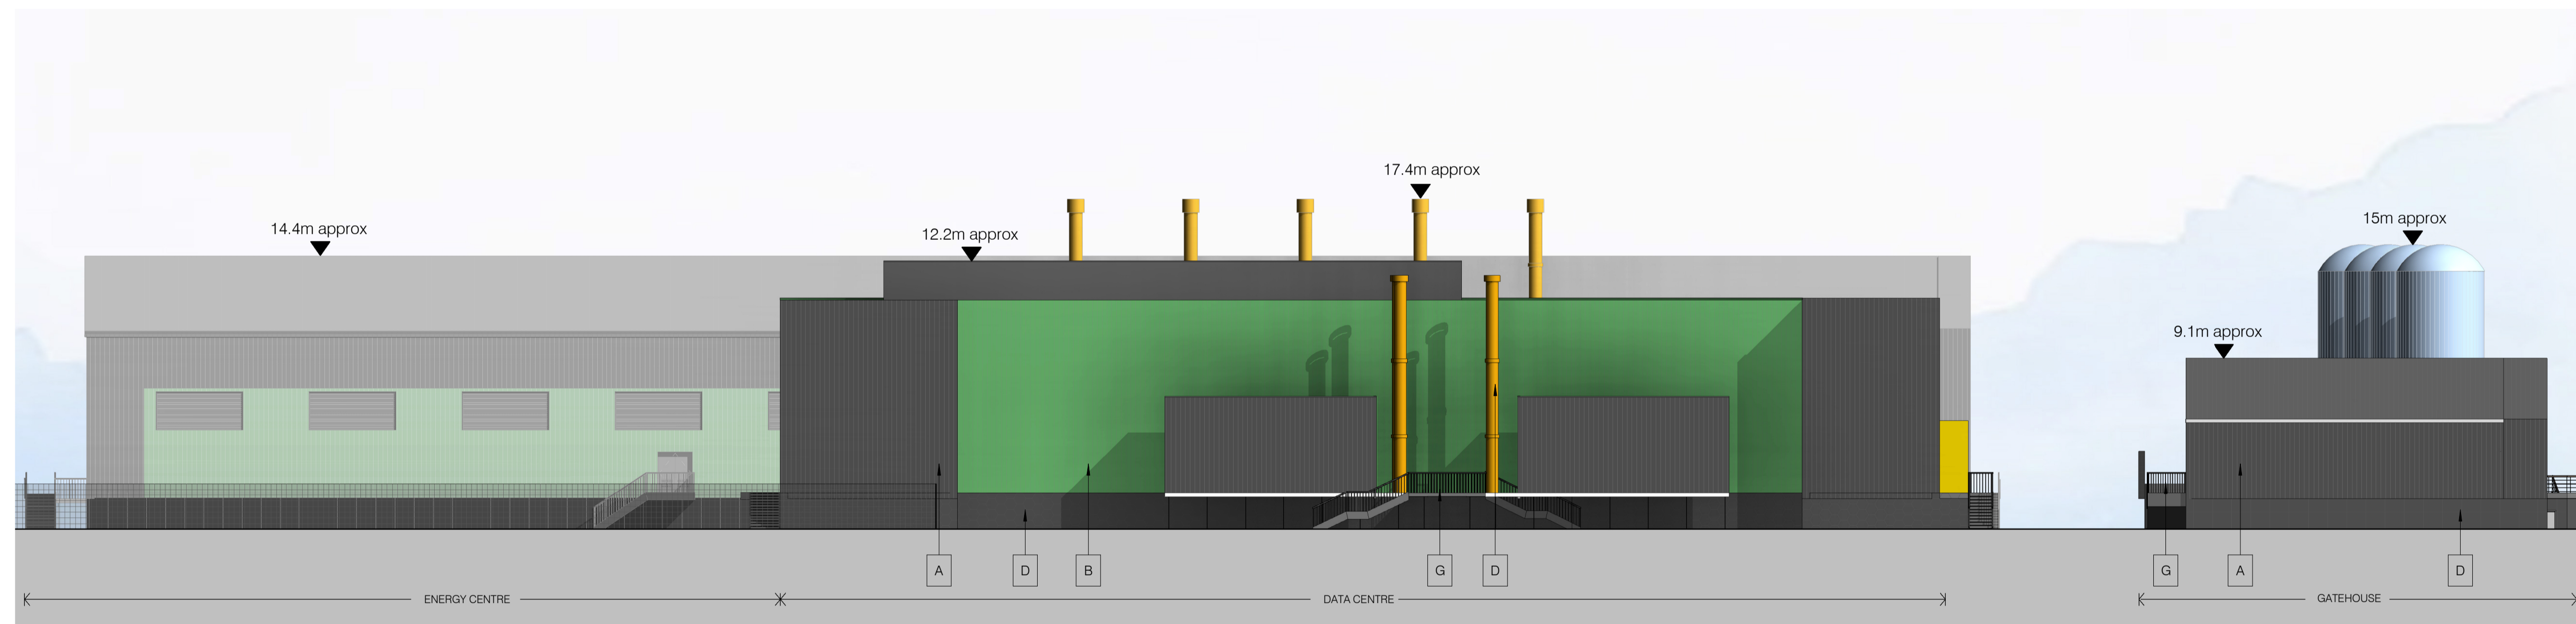

NOTE: INDICATIVE VISUAL APPEARANCE

Revision	Description	Date	Issued
03	Outline Planning	18.12.24	TG
02	Revised issue for design review panel	11.12.24	TG
01	Design review panel	09.12.24	TG

**EXPEDITE** DESIGN SERVICES LTD  
RIBA # Chartered Practice

Client's Name  
**Ramboll**

Job Title  
**Exeter Energy Centre**


Status: **Planning** Suitability: **PL**

Scale  
**As indicated @ A1**

Document Reference  
**24.03-EDS-XX-ZZ-DR-A-(02)202**

Drawing Title  
**Proposed Site Elevations (Sheet 2 of 2)**

Drawing Number: **(02)202** Revision: **03**

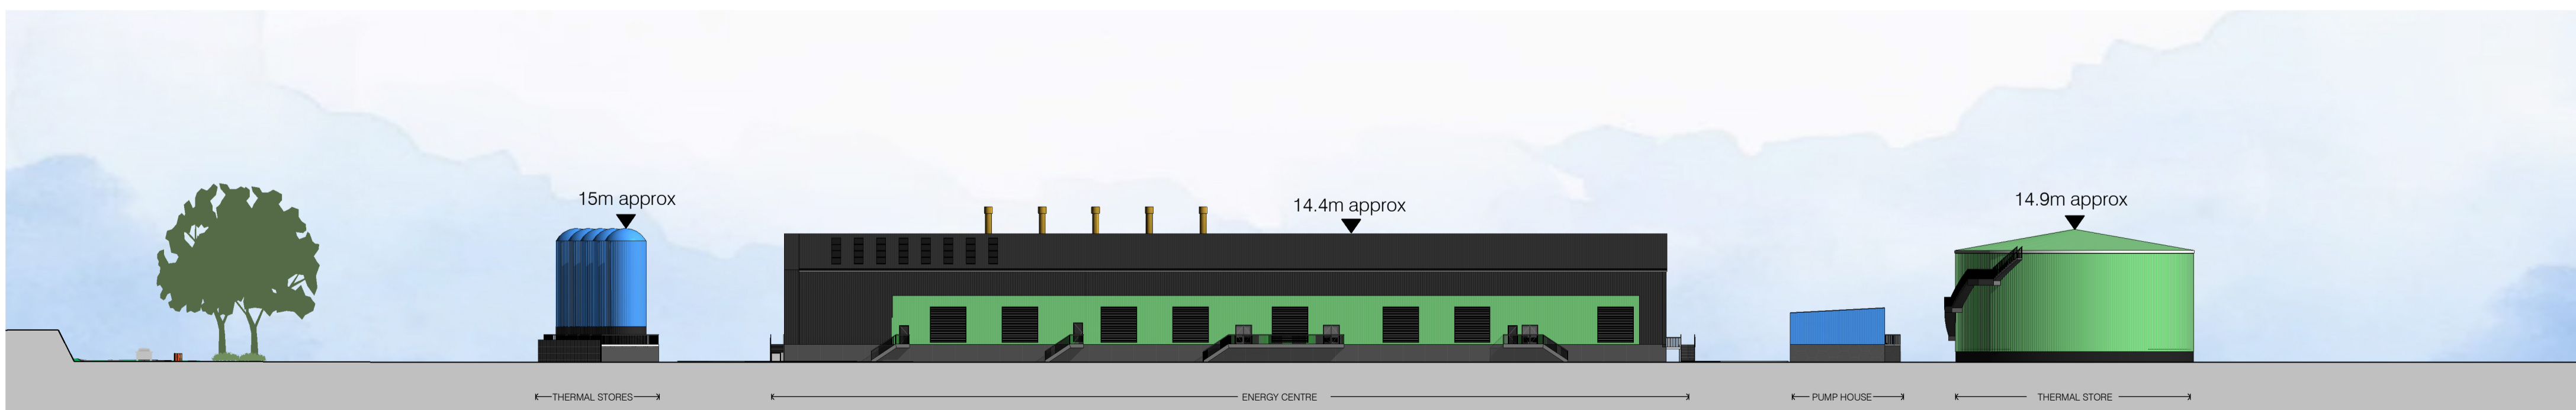

Proposed Site Section 2  
1 : 500