

Specification

Cavities within pallets to be back-filled to 50% volume with approved recycled materials (leaving central void). Pallets to be filled sequentially before pallet above is stacked and fixed.


Note: where possible, site-won materials should be considered for re-use as fill materials.

Approved fill materials to include:

- Pine cones
- Broken / semi-crushed reclaimed brick
- Brash / twigs / small branches (less than 30mm diameter)
- Straw
- Broken / reclaimed clay drainage pipe
- Cut / hollow bamboo canes (or similar)
- Softwood log billets (30-100mm diameter)
- Stones / pebbles



Typical 'Insect Hotel'

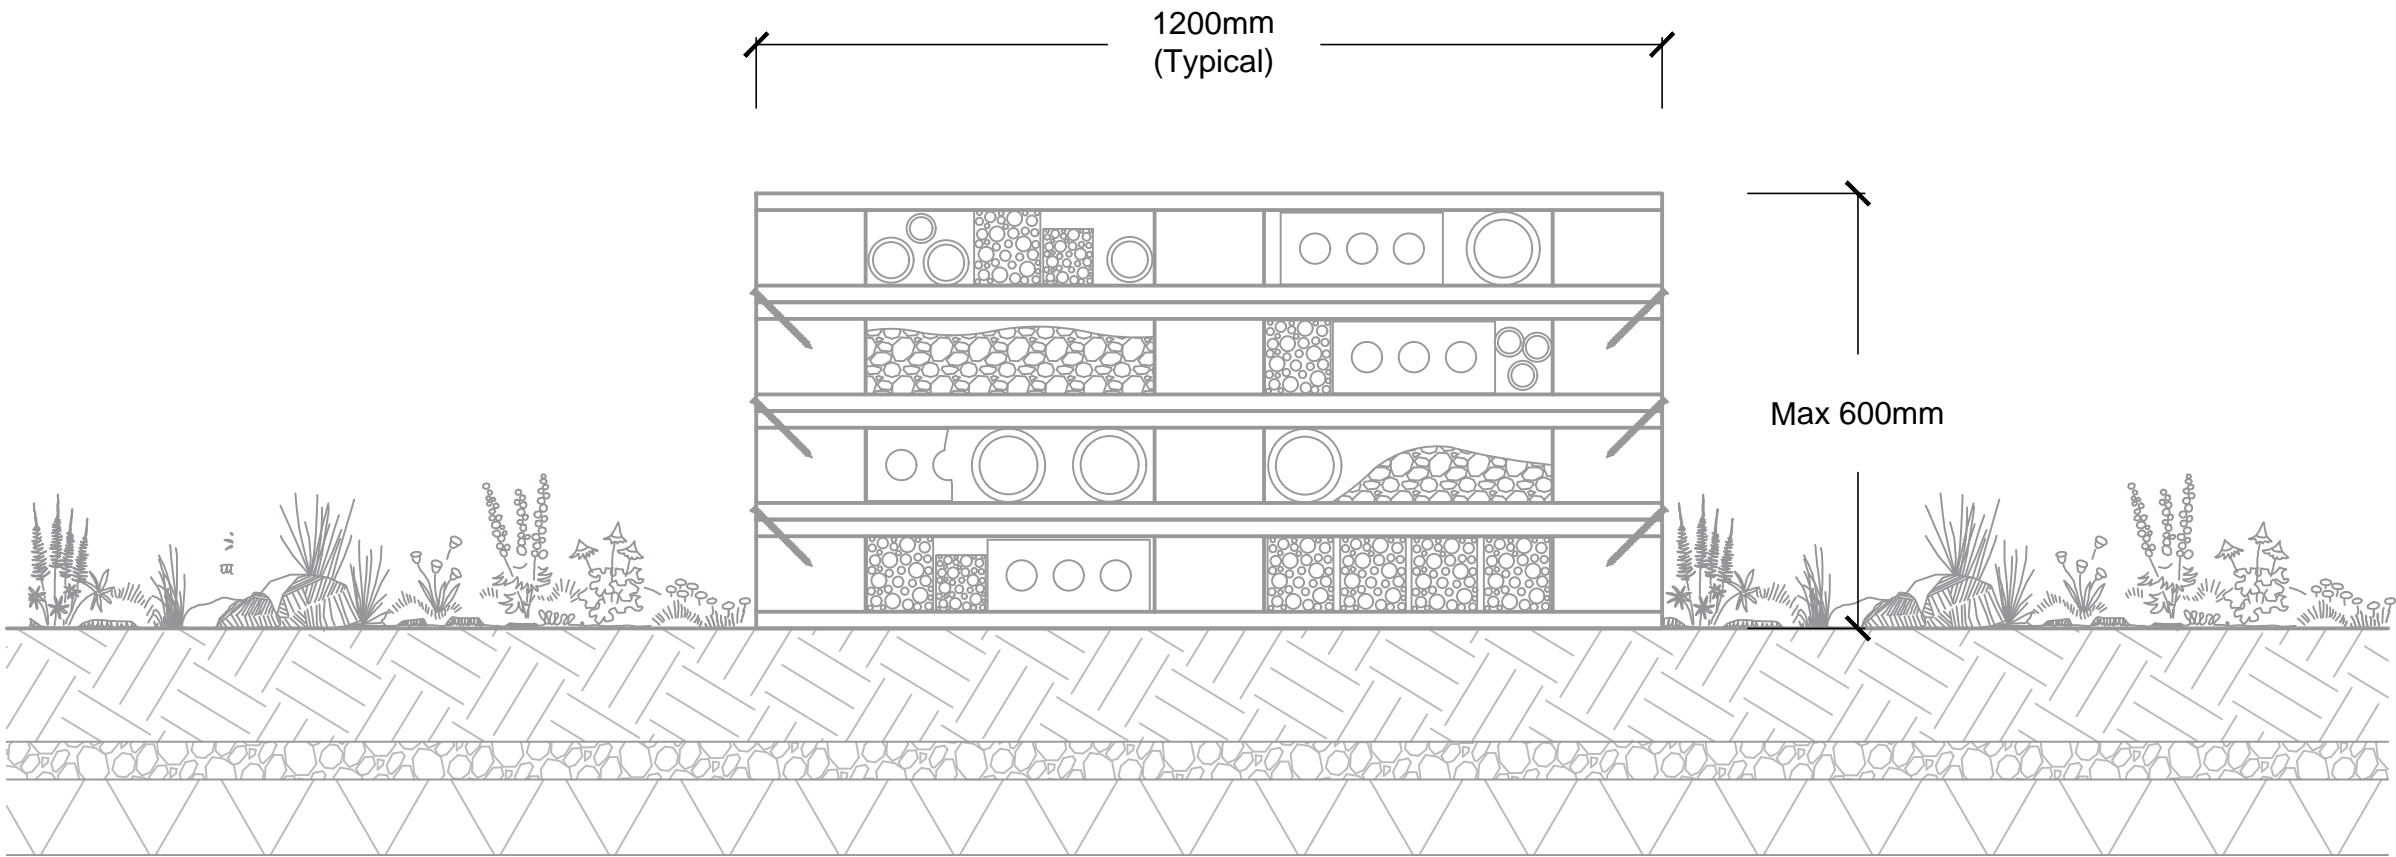

C02	06.05.20	Updated for revised Planning Application	TA / TA
C01	15.10.19	Planning issue	WC / TA
REV	DATE	COMMENTS	AUTHOR / CHECKED

PROJECT TITLE		
The Harlequins Centre		
DETAIL		
Inicative 'Insect Hotel' to Green/Brown Roofs		
DRAWING NUMBER (PROJECT-ORIGINATOR-ZONE-LEVEL-TYPE-ROLE-NUMBER)		
EHQ - LHC - ZZ - XX- DR - L - 93.40		
STATUS	STATUS DESCRIPTION	
S2	Planning	
REVISION	DATE	SCALE
C02	October 2019	1:10 @ A3
CONTRACTORS MUST CHECK ALL DIMENSIONS ON SITE - ONLY FIGURED DIMENSIONS ARE TO BE WORKED FROM - DISCREPANCIES MUST BE REPORTED TO THE ARCHITECT BEFORE PROCEEDING © THIS DRAWING IS COPYRIGHT		LHC PROJECT NUMBER 17161