

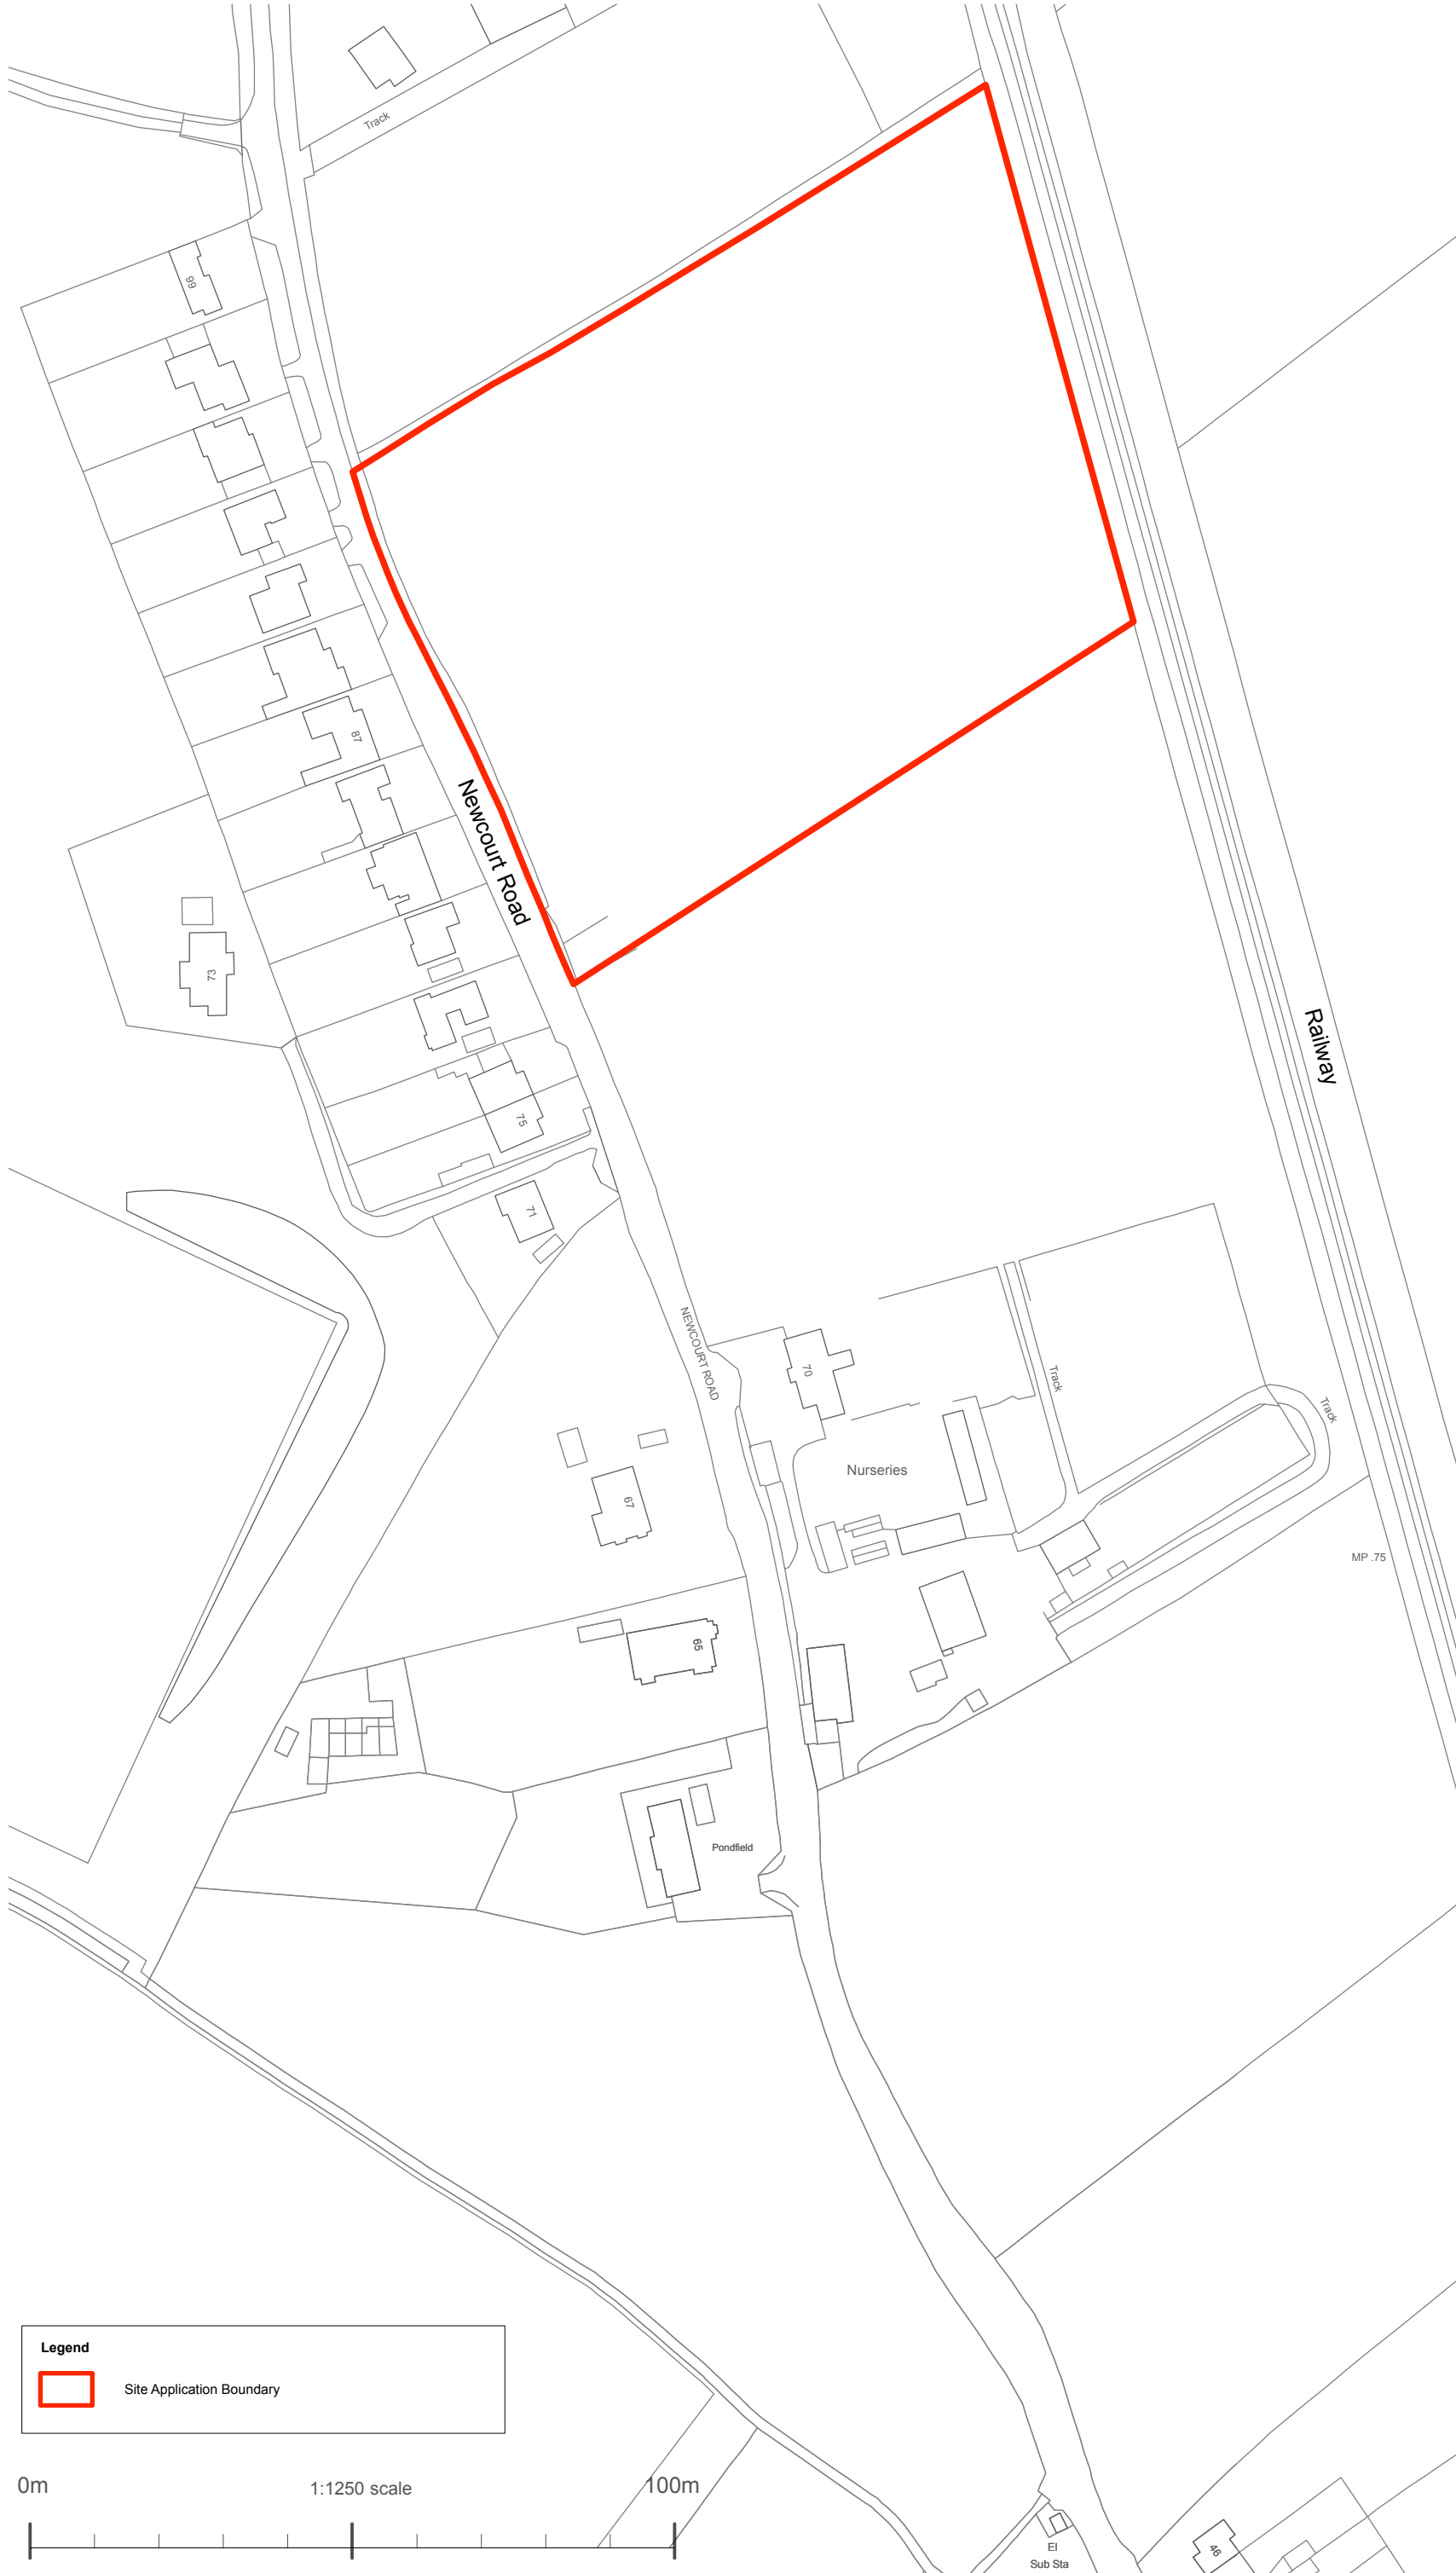


Rev	Date	Description	Author
-	2021.10.29	Planning issue	bb

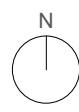

Legend

Site Application Boundary

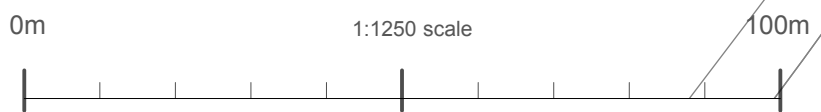

PLANNING

Newcourt Road
for
Heritage Homes

Site Location Plan
for Illustrative Purposes only

Scale: 1:1250 @ A3

Drawing No: 1671/ P100 Rev

The Boat Shed, Michael Browning Way
Exeter, EX2 8DD
01392 438051 mail@g-a.uk.com

N E W C O U R T R O A D - E X E T E R