




Dimensions are not to be scaled from this drawing.
Drawing to be read in conjunction with Building regulation notes.

Rev	Date	Description	Author
/	07 Jan '22	First Issue	so
A	10 Feb '22	Boundary lines updated to suit client comments.	so
B	14 Feb '22	Planning change.	so
C	15 Feb '22	Red line boundary updated.	so

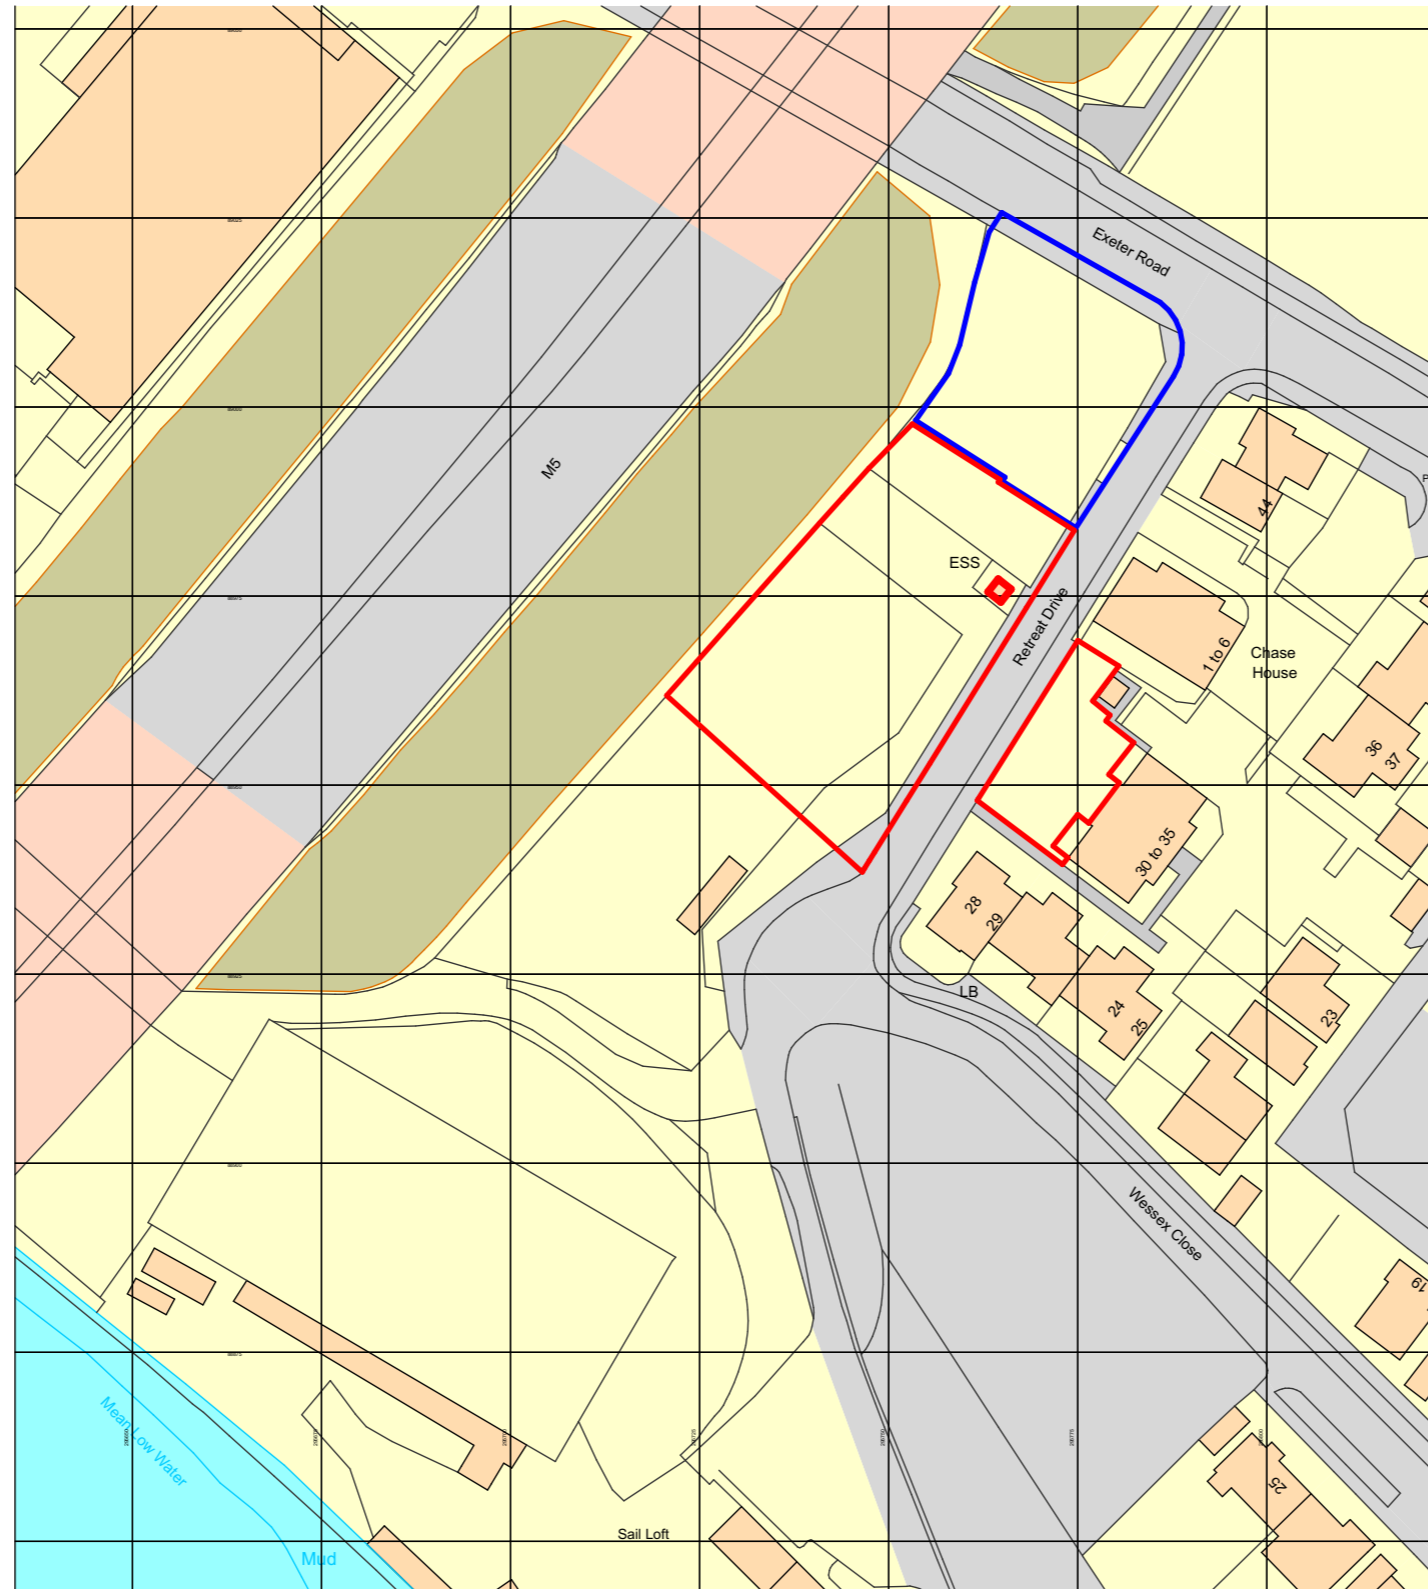

Ordnance Survey, (c) Crown Copyright 2021. All rights reserved. Licence number 100022432

Key
 Red Line Boundary
 Other Land Within Control of Applicant.

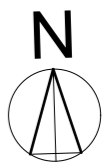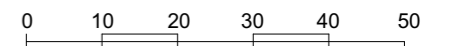

PLANNING

The Chase Apartments,
Topsham

Location Plan

Scale: 1:1000 @ A3

Drawing No: 1420 - 001 Rev C

The Boat Shed, Michael Browning Way
Exeter EX2 8DD
01392 438051 mail@g-a.uk.com

grainge
architects