


# 1 Location Plan

scale 1:1250

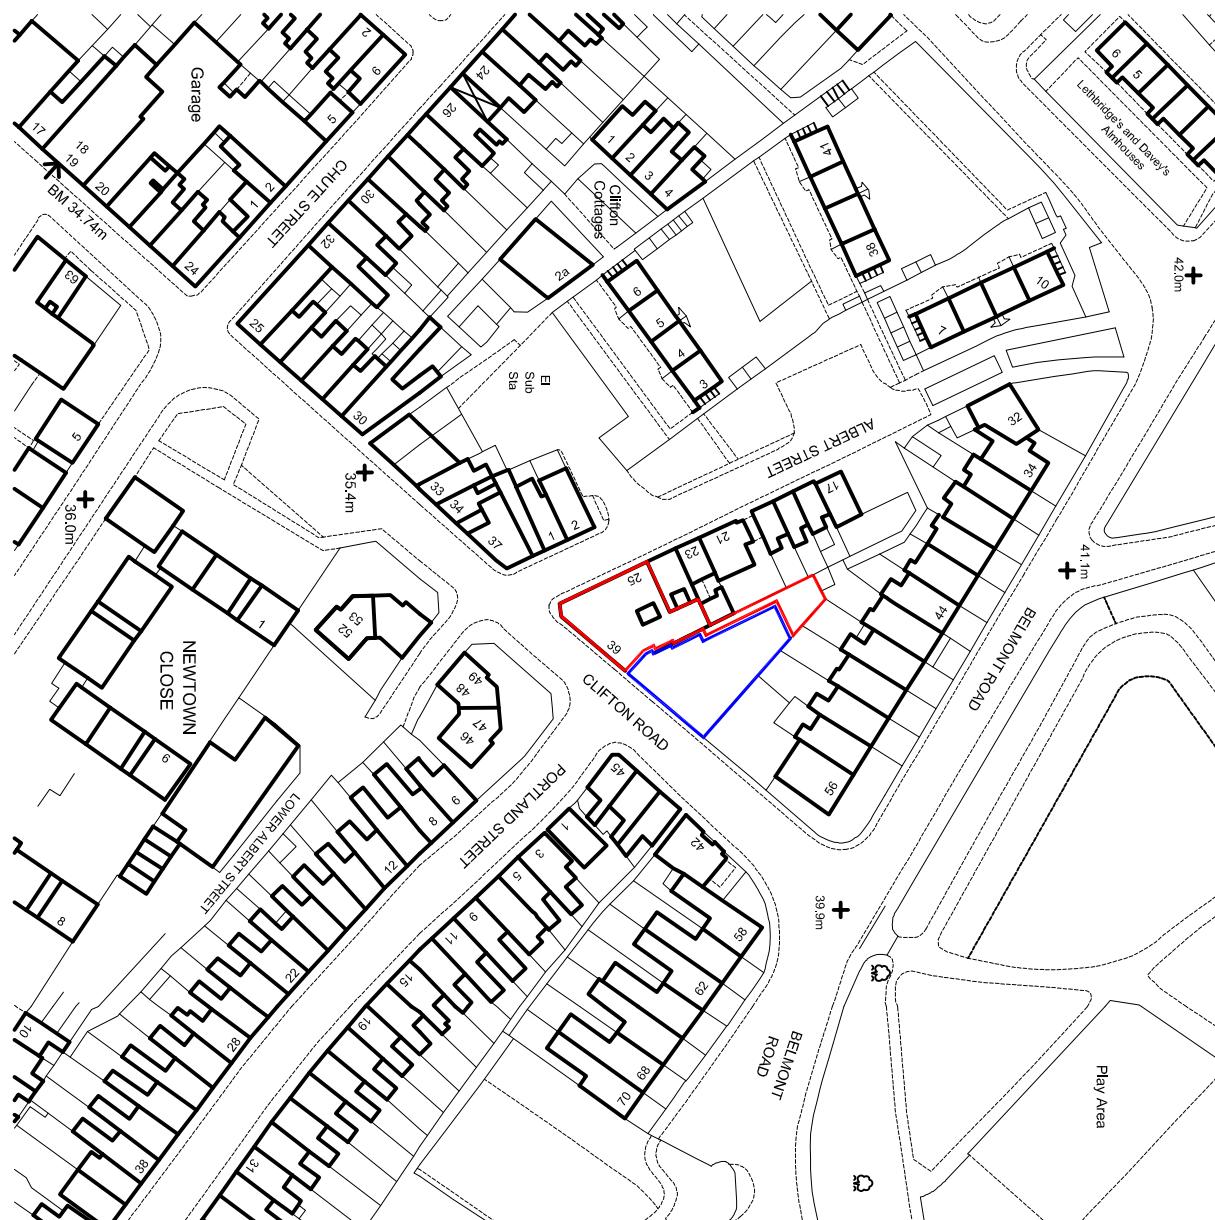

Crown Copyright. All rights reserved. Licence no. 10002598

Revision	
P	Project No:
P - Planning (Planning Permission Application)	Date:
W - Working (Building Regulations Submission)	Drawing Purpose:
T - Tender	Job No.:
C - Construction	Space:
A - As Built	Drawing No.:

N  
 Source: SK - Sketch  
D - Design  
P - Planning (Planning Permission Application)  
W - Working (Building Regulations Submission)  
T - Tender  
C - Construction  
A - As Built

Project:  
**The Globe Inn**  
Drawing No.:  
**Location Plan**  
Scale (at print size):  
**1:1250 @A3**  
Date:  
**25.06.20**  
Approval:

Copyright: Grayscale Architecture Ltd and Grayscale Design Ltd 2020  
Drawing No.:  
**253**  
Space:  
**P**  
Drawing No.:
0.01  
Position: