



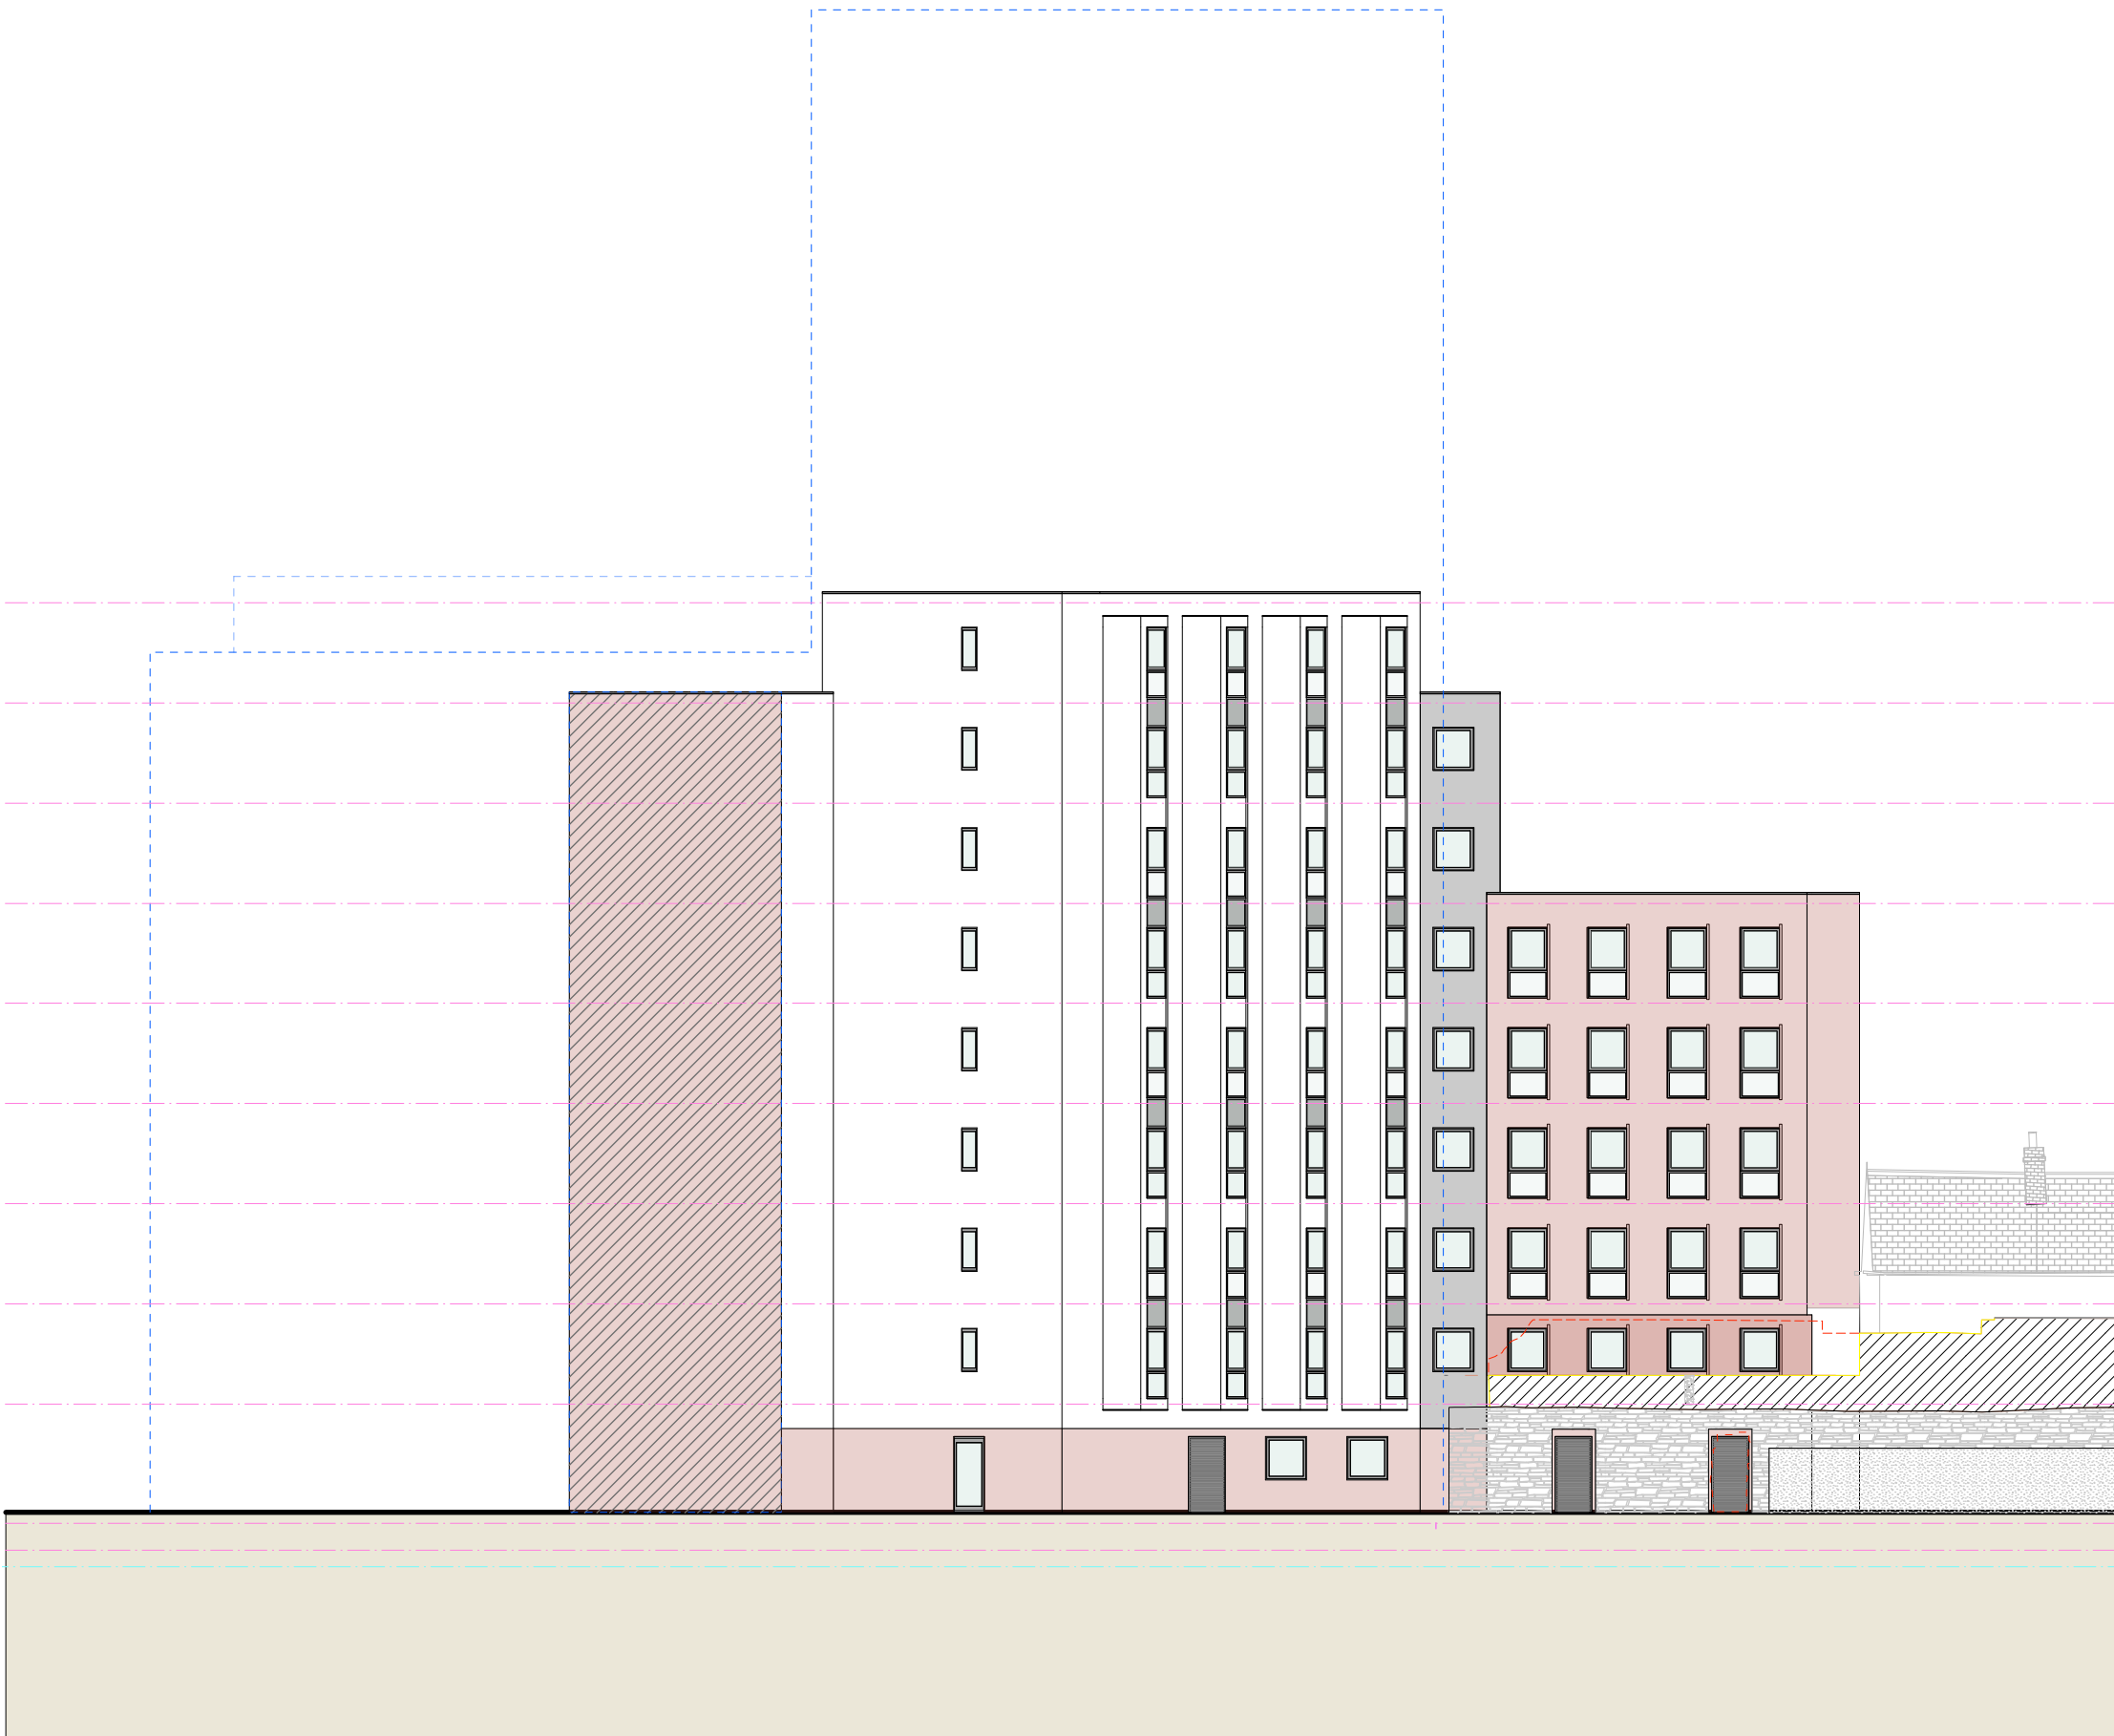


West (Front) Elevation



South (Side) Elevation

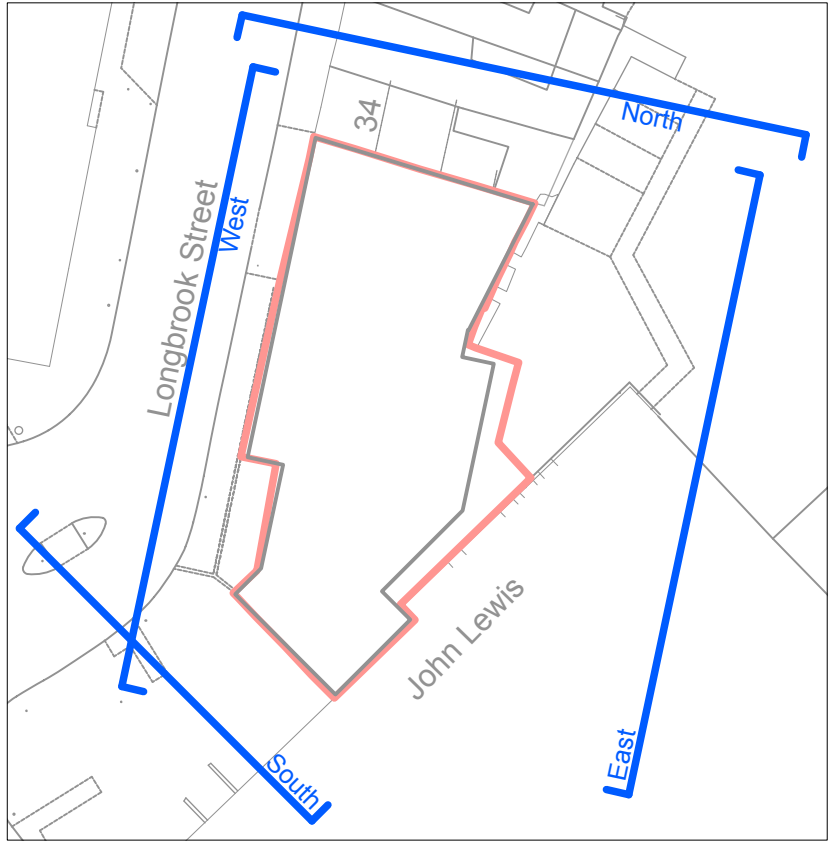

East (Rear) Elevation

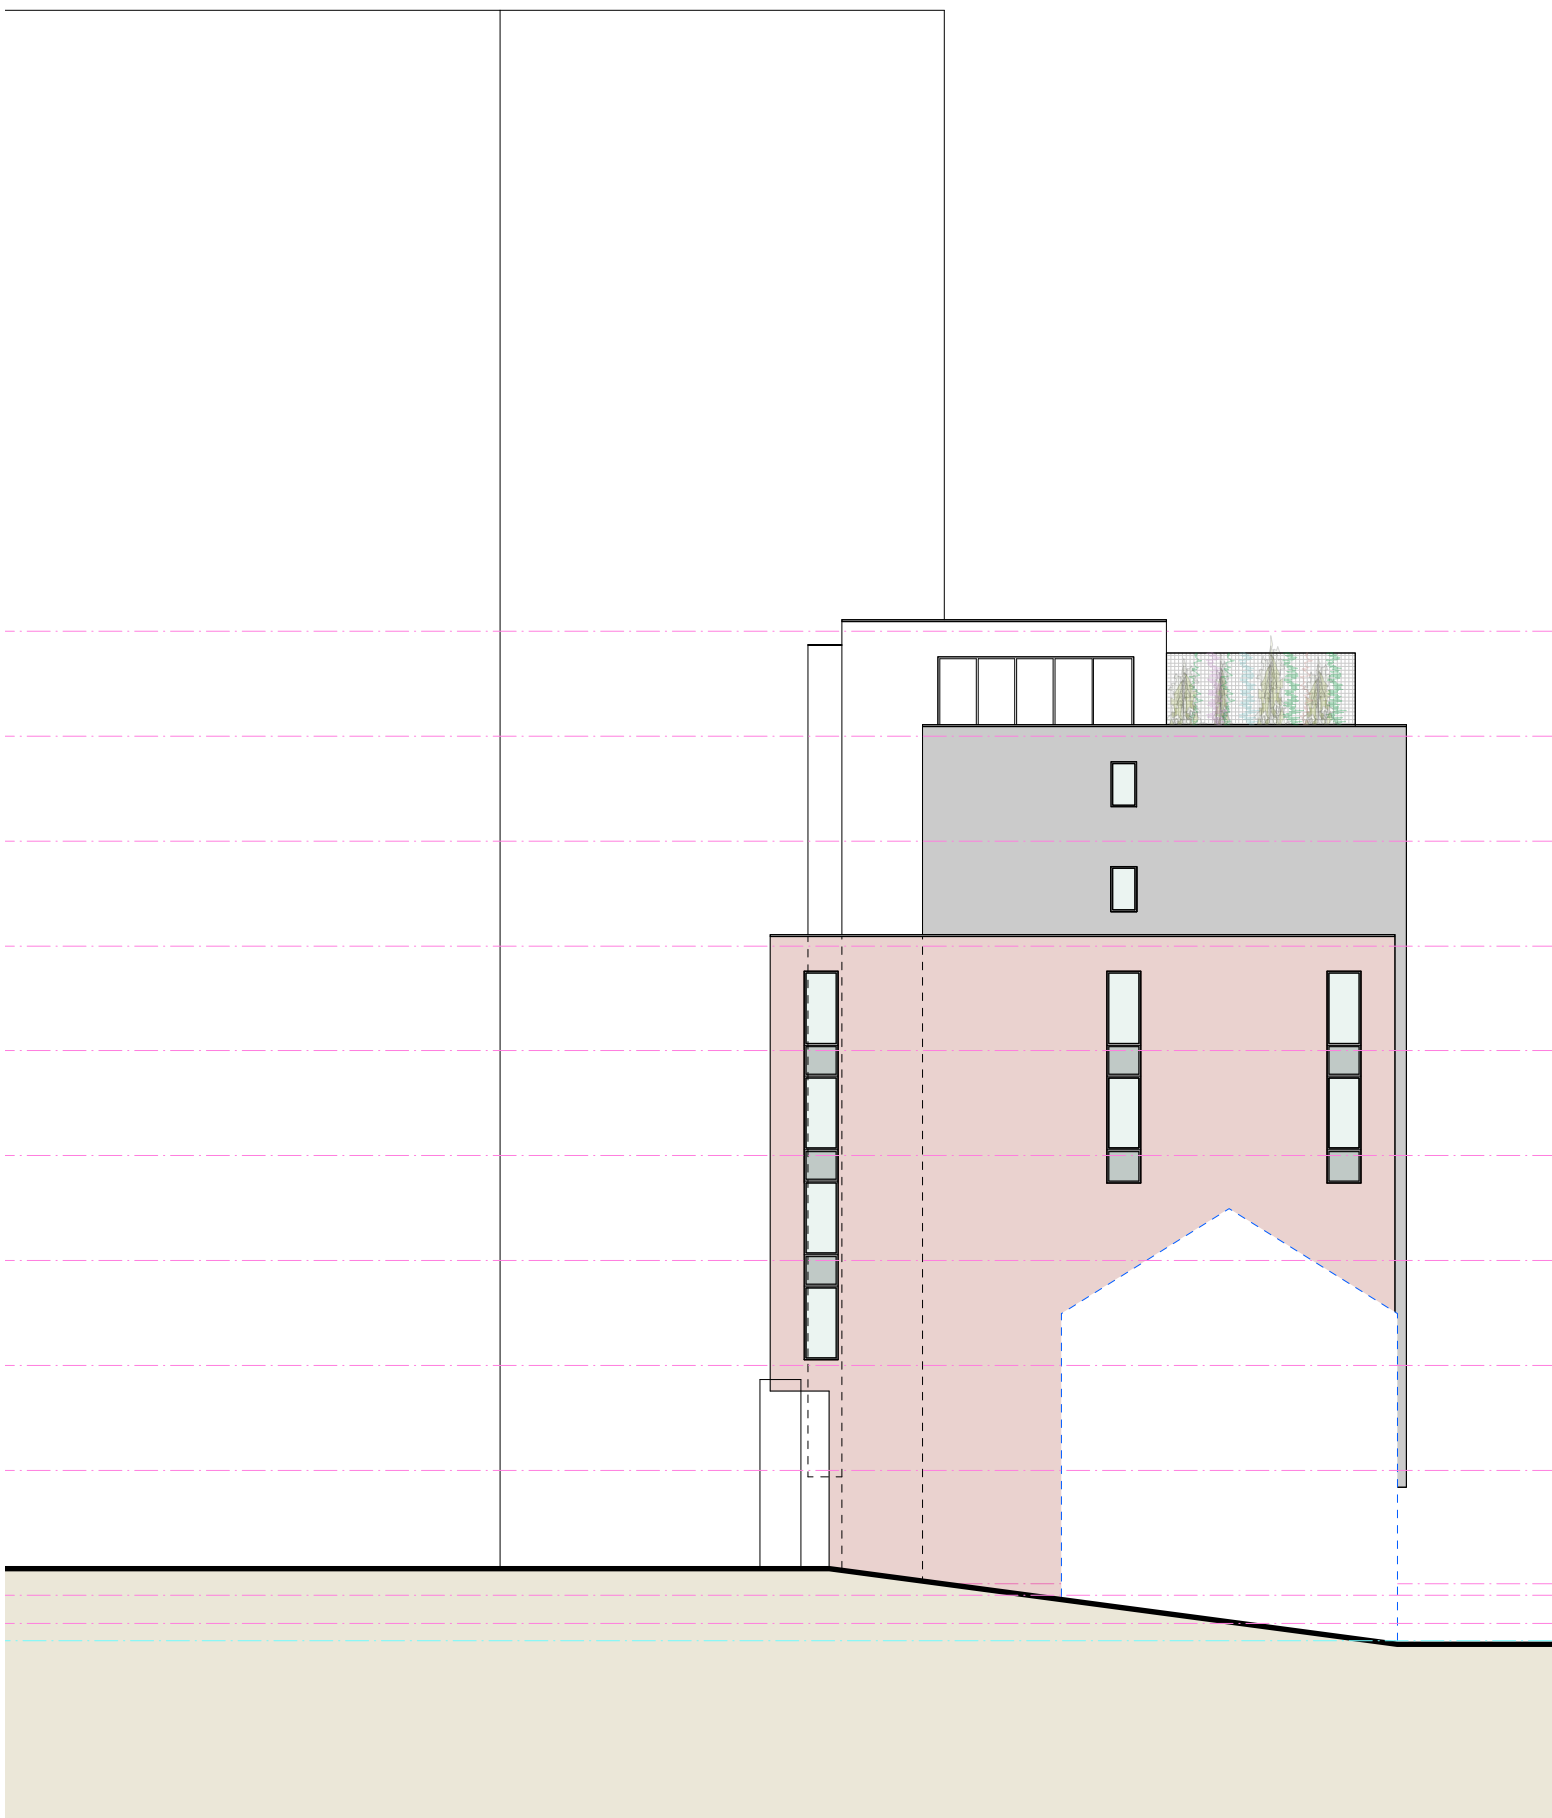

North (Side) Elevation

Rev	Date	Description	Author
/	09 May 17	Submitted to Planning	jpc
A	20 Jul 17	Scheme reduced in height	jpc

PLANNING

Longbrook Street -
Student Accommodation
for
Iesis Ltd

Proposed Elevations

Scale: 1:100 @ A1 (1:200 @ A3)
Drawing No: 1191 / PL200A
The Boat Shed, Michael Browning Way
Exeter EX2 8DD
01392 438051 mail@g-auk.com

grainge architects

Longbrook Street - Student Accommodation - Exeter