


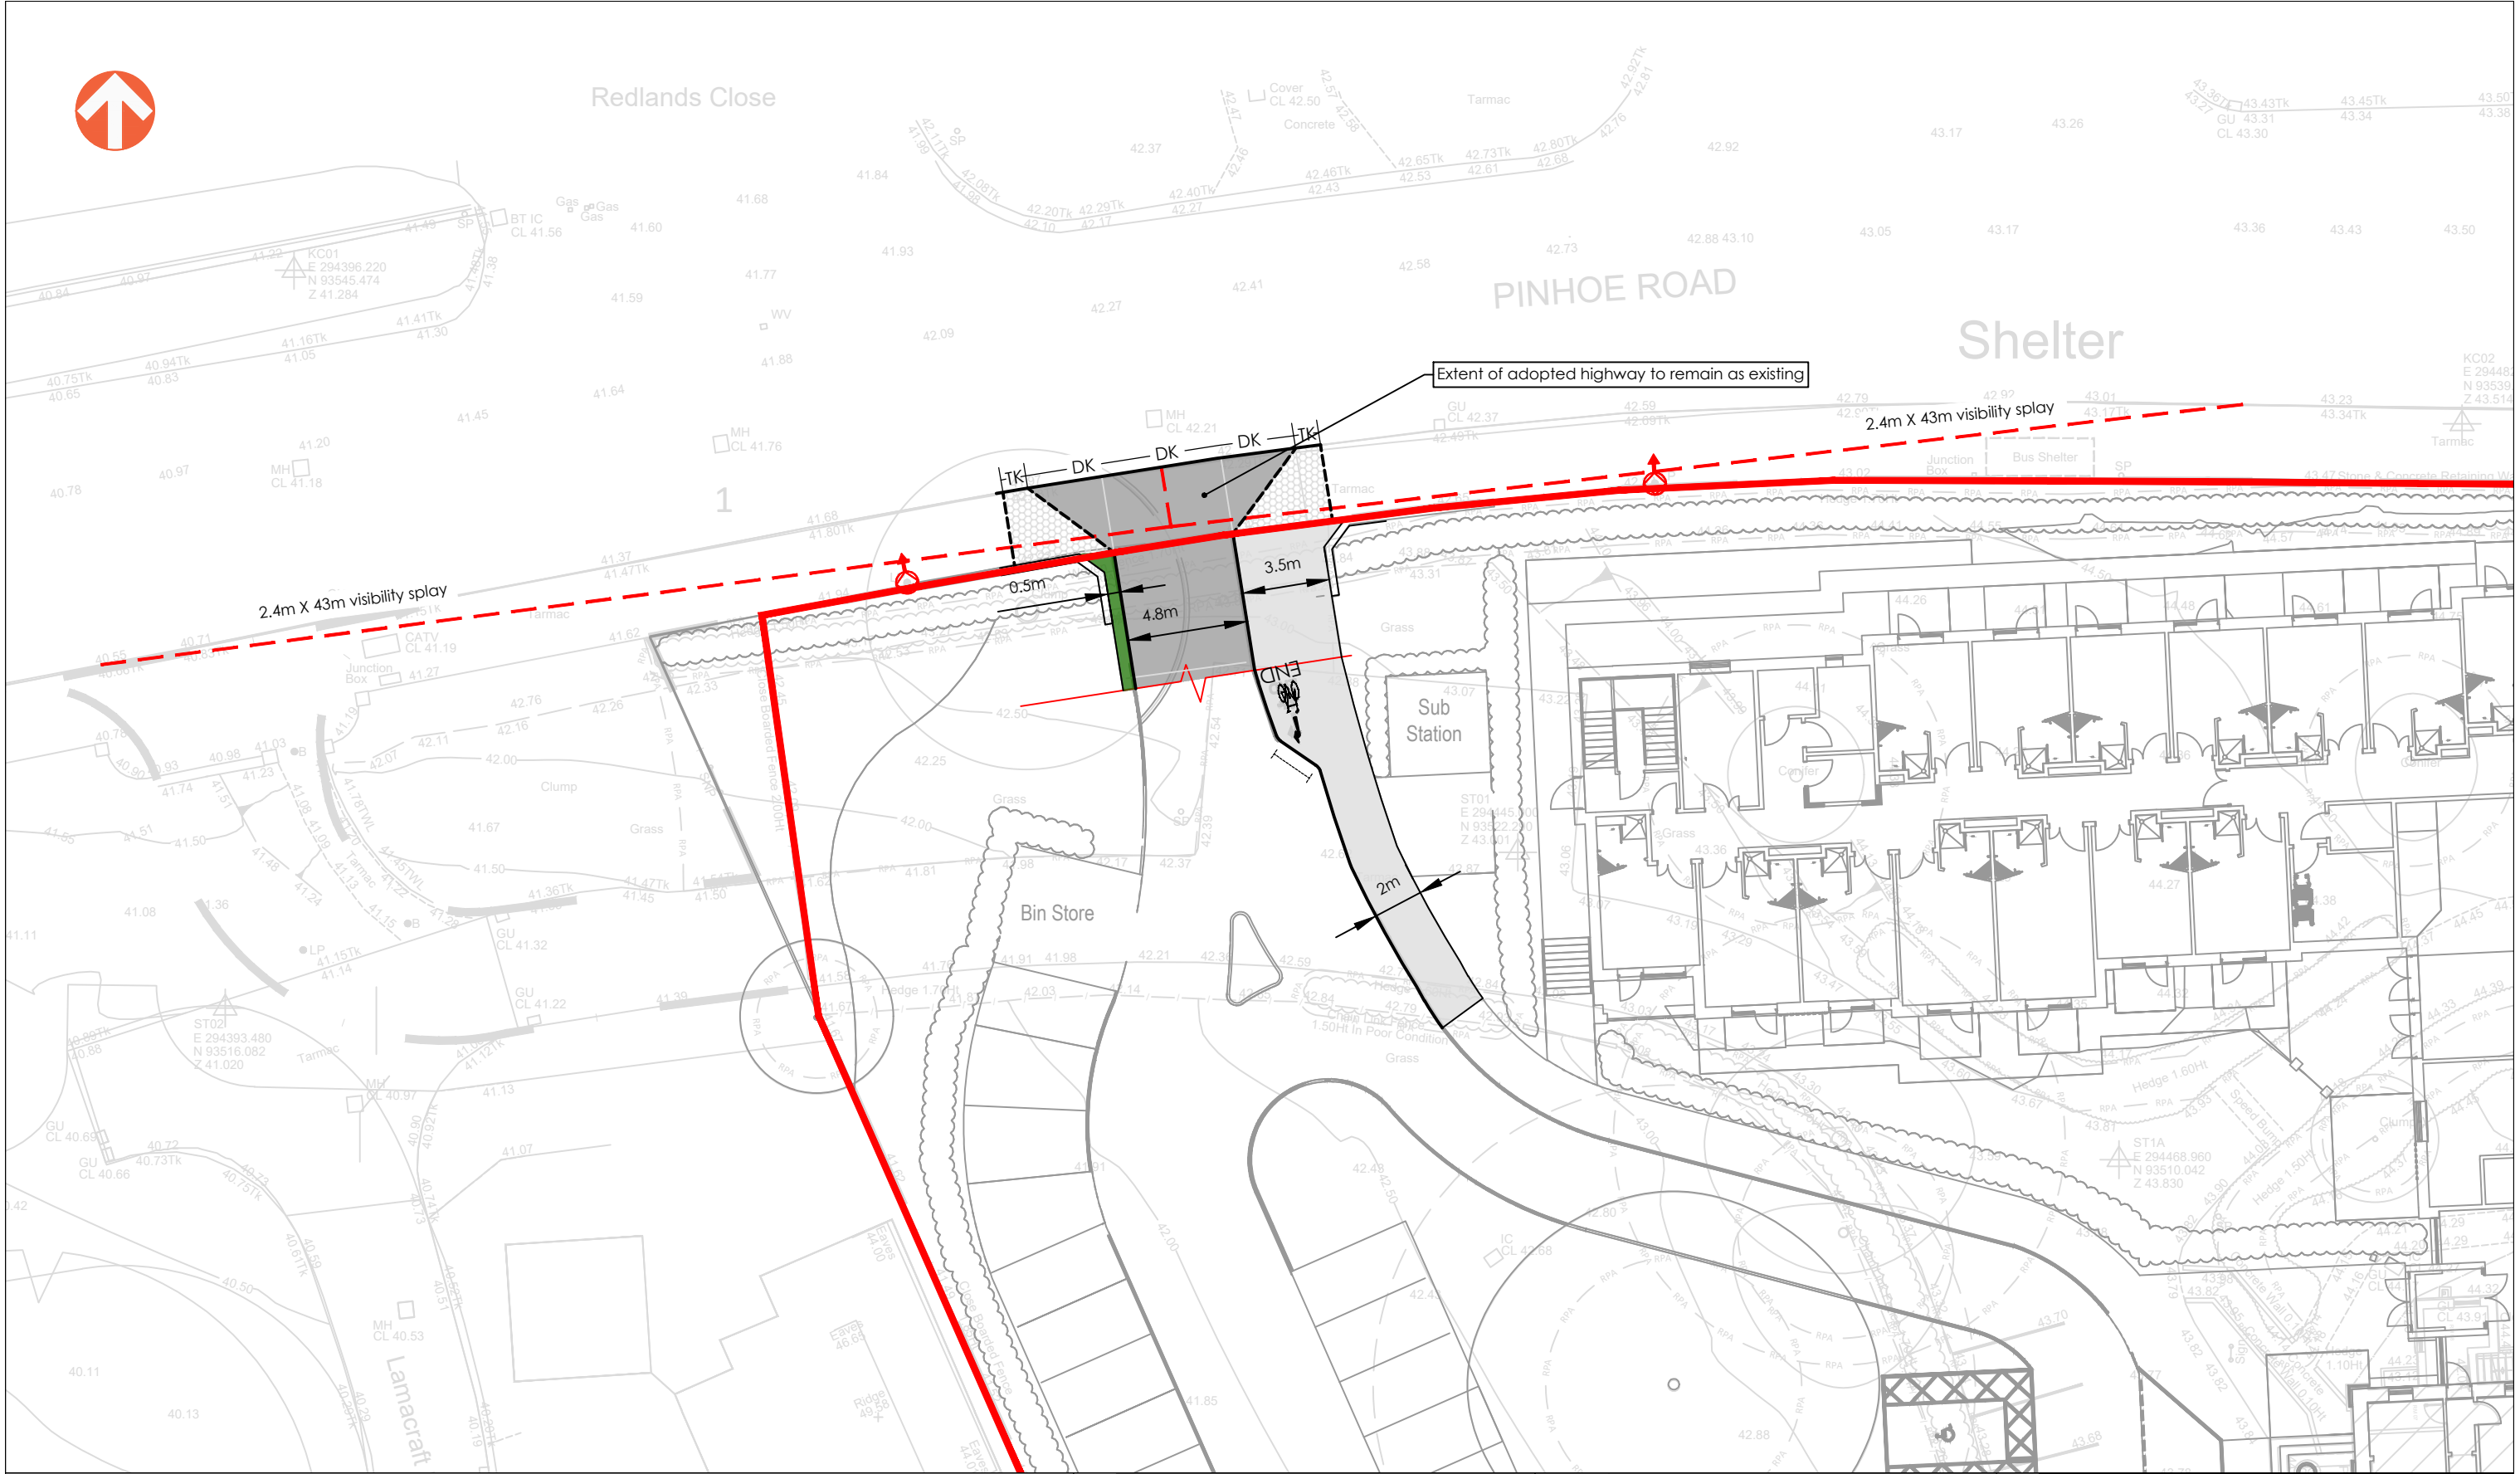

KEY

- Site Boundary
- Proposed Highway
- Proposed Cycle/Footway
- Proposed Footway Reprofilling
- Proposed Verge
- Existing Streetlight to be retained

Drop Kerb

C	21.11.2019	FOOTWAY UPDATED AS PER DCC COMMENTS	AJM	AH	AJW
B	15.11.2019	SITE ACCESS UPDATED TO VEHICULAR CROSSOVER AS PER DCC'S COMMENTS	CRB	AH	AJW
A	29.10.2019	INITIAL ISSUE	AJM	AH	AJW

E	21.02.2022	UPDATED ARCHITECTURAL LAYOUT ADDED	RM	AJW	IDA
D	13.07.2020	REVISED LAYOUT ADDED	AJM	AH	AJW
REV	DATE	DESCRIPTION	BY	CHK	APD
CLIENT: BRACKLEY INVESTMENTS LTD					
DRAWING STATUS: FOR INFORMATION ONLY					

PROJECT: HONEYLANDS HOUSE CARE HOME

TITLE: PROPOSED SITE ACCESS

PROJECT No: 1001

DRAWING No: PHL-101

REV: E

SCALE @ A3: 0 1:250 12.5 metres

Awcock Ward Partnership, Ada House, Pynes Hill, Exeter, EX2 5TU
Tel: 01392 409007 Web: www.awpexeter.com