
SITE LOCATION



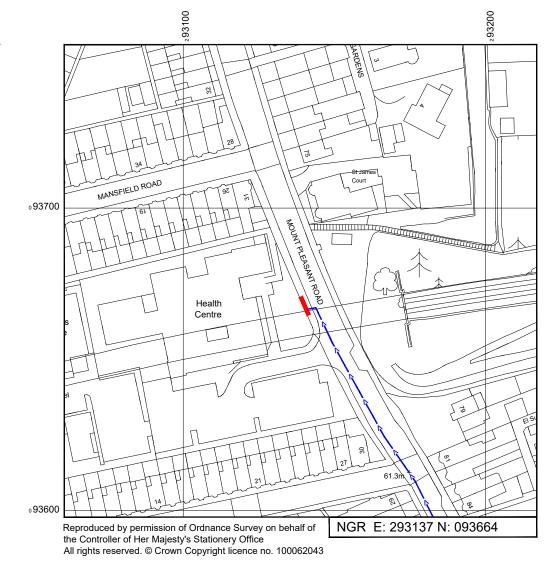

Reproduced by permission of Ordnance Survey on behalf of the Controller of Her Majesty's Stationery Office All rights reserved. © Crown Copyright licence no. 100062043

SITE AREA PLAN ⁰ 1:50,000 1km



SITE PHOTOGRAPH

SITE LOCATION PLAN





GOOGLE MAPS QR CODE

GOOGLE MAPS - https://goo.gl/maps/Af9jMhbdM9sUwtso7

GOOGLE STREETVIEW - https://goo.gl/maps/Km5fupGcDxhqFSAC9

NOTES:

1. ALL DIMENSIONS IN MM UNLESS OTHERWISE NOTED.

DIRECTIONS TO SITE: Head south on M5. At junction 29, take the A30(East) exit to Honiton/Exeter Airport. Use the right 2 lanes to turn right onto Honiton Rd/A30 (signs for Exeter/A3015). At Moor Lane Roundabout, take the 4th exit onto Ambassador Dr. At the roundabout, continue straight onto Cumberland Way. Continue onto Pinhoe Rd/B3181. Turn right onto Pinhoe Rd/B3212. Turn right onto Mount Pleasant Rd. Follow Mount Pleasant Rd and site location is on the left hand side.

Site Provider's Property Boundary: Access Route To Site

Access Route

M001 MBNL H3G 5G UNILATERAL



Hutchison 3G UK Limited Star House, 20 Grenfell Road Maidenhead, SL6 1EH

Tel: 01628 765 000

0845 6043000 Available 8am-8pm Monday to Friday



WHP Telecoms Unit 1 Maple Park, Low Fields Avenue, Leeds

Tel: 01133023550 e-mail: info@whptelecoms.com

Site Name:

MOUNT PLEASANT ROAD

Site ID:

EXE10635

Address:


MOUNT PLEASANT ROAD, STOKE HILL, EXETER, DEVON, EX4 7AG


002 SITE LOCATION PLAN


H3G 5G UNILATERAL


PLANNING N/A N/A N/A

EXE10635_M001

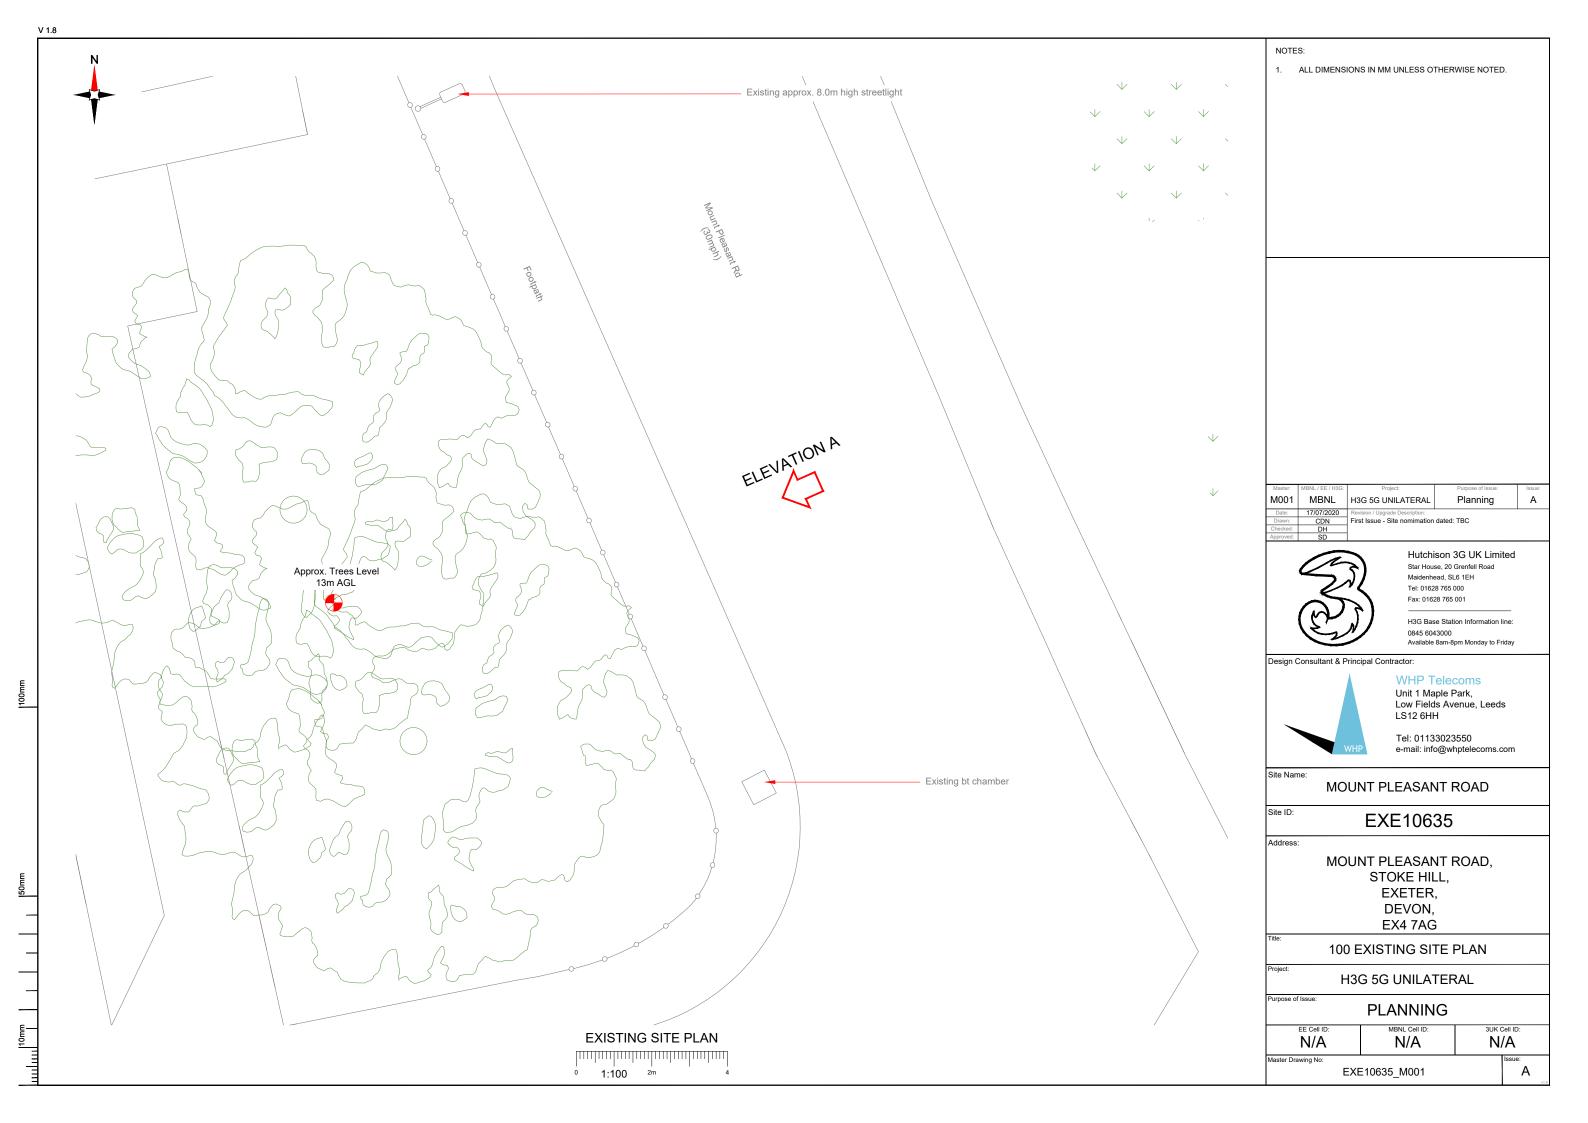


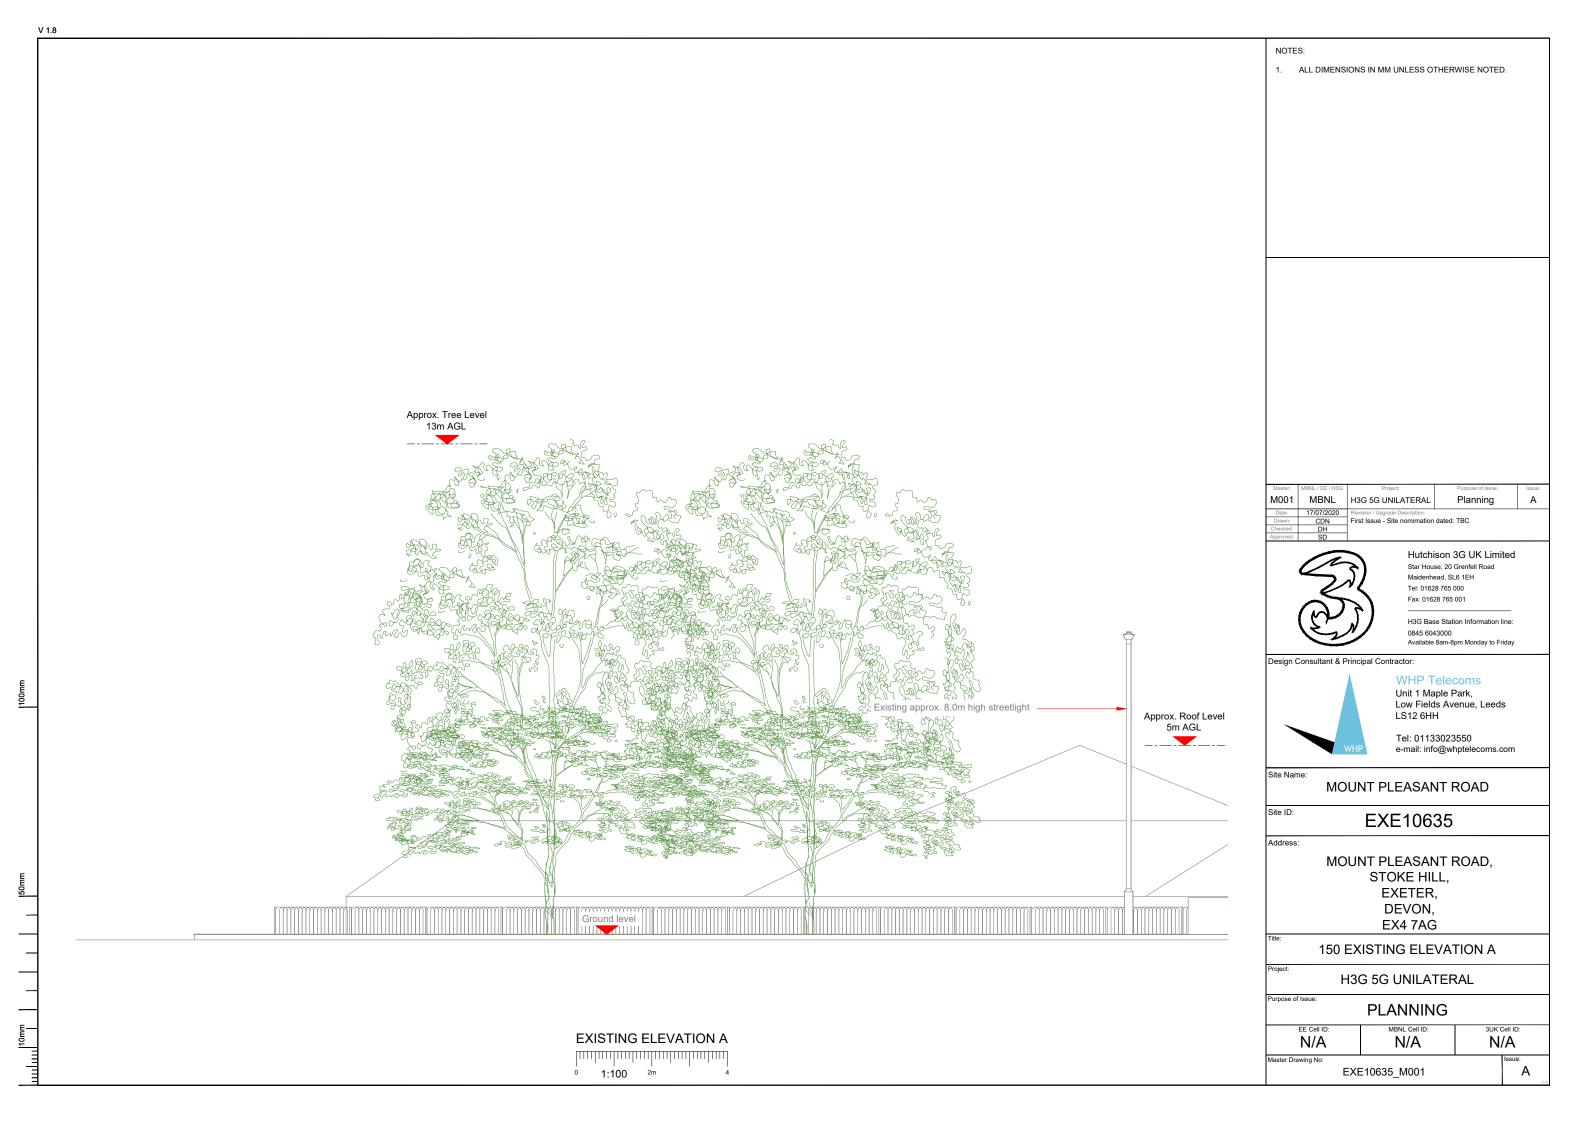

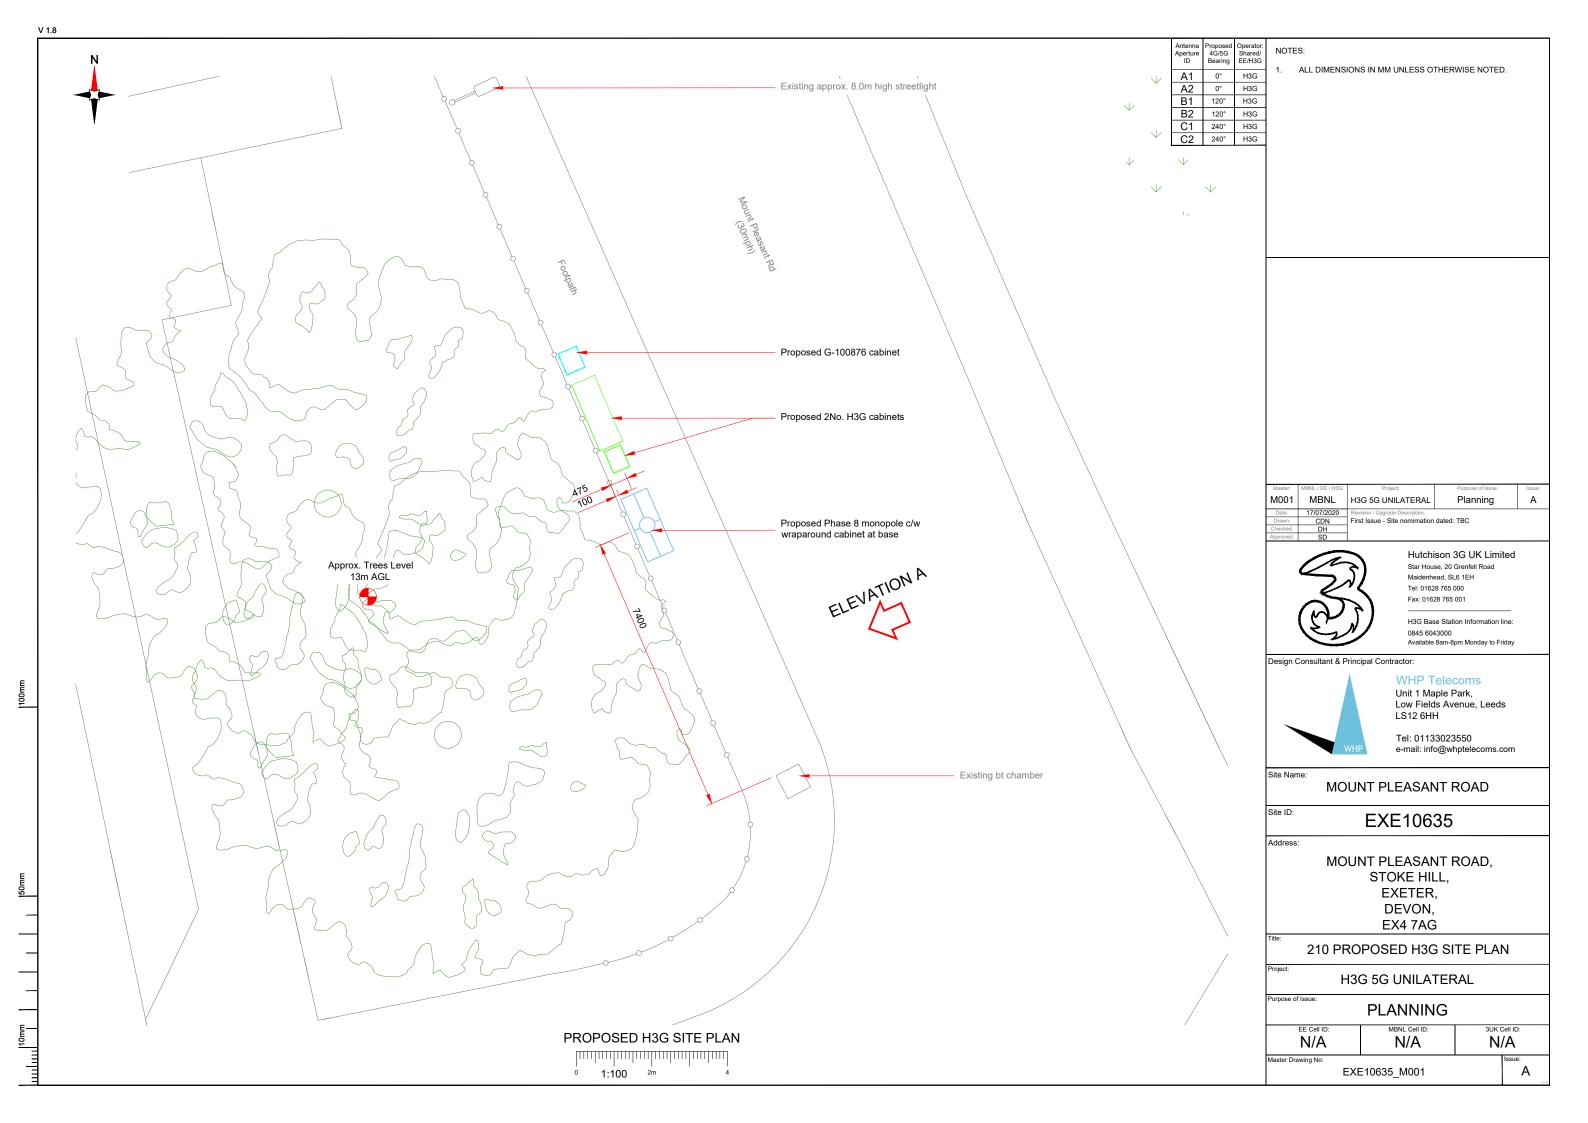

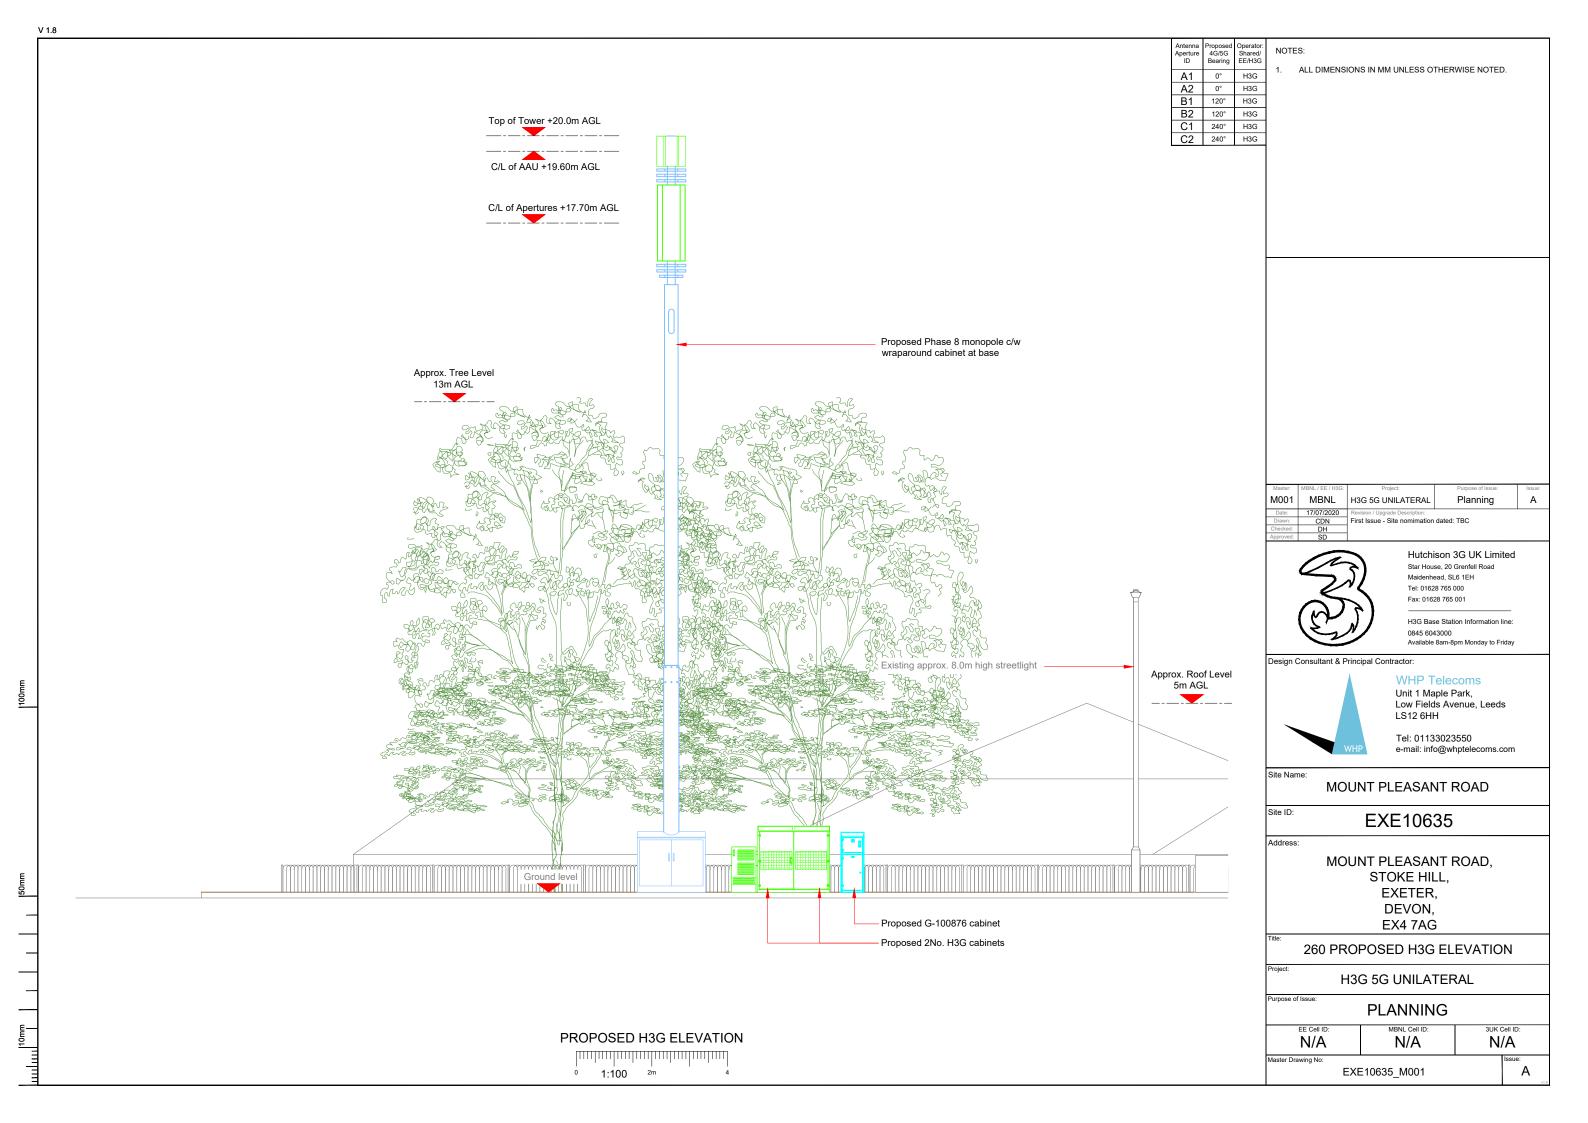

| Proposed H3G Antenna Aperture Schedule & RF Equipment Capacity | | | | | | | | | | | | | | | | | |
|--|--|---------------------------|--------------------------------|------------------------------|----------------|--------------------------------|---------------------------------|-----------|-----------------------------------|------------------------------------|-------------|--------|-----|---|---------------|---|---|
| Antenna Aperture | Antenna Aperture Size (Length x Width x Depth) | Aperture Height C/L | Aperture Max Weight (kg) | Proposed 4G/5G Bearing | Tech: 4G/5G | Operator: Shared/ EE/H3G | Antenna Aperture Coordinates | | RRU No. Max Size & Weight L=520mm | MHA No. Max Size & Weight L=300mm | Main Feeder | | | BOB Max Size & Weight (300x300x250mm & 5kg) | | Active Router No. | Passive Router No. |
| ID | | | | | | | Eastings | Northings | W=400mm D=150mm Weight=25kg | W=300mm D=150mm Weight=10kg | Size | Length | No. | No. Top | No. Bottom | Max Size & Weight (370x260x150mm & 10kg) (| Max Size & Weight (350x220x150mm & 10kg) |
| A1 | 795x395x220mm | 19.60m | 45kg | 0° | 5G | H3G | - | - | 0 | 0 | TBC | TBC | 4 | 1 | 1 | 1 | 1 |
| A2 | 2009x469x206mm | 17.70m | TBC | 0° | 3G/4G | H3G | - | - | 3 | 0 | TBC | TBC | 4 | 1 | 1 | 1 | 1 |
| B1 | 795x395x220mm | 19.60m | 45kg | 120° | 5G | H3G | - | - | 0 | 0 | TBC | TBC | 4 | 1 | 1 | 1 | 1 |
| B2 | 2009x469x206mm | 17.70m | TBC | 120° | 3G/4G | H3G | - | - | 3 | 0 | TBC | TBC | 4 | 1 | 1 | 1 | 1 |
| C1 | 795x395x220mm | 19.60m | 45kg | 240° | 5G | H3G | - | - | 0 | 0 | TBC | TBC | 4 | 1 | 1 | 1 | 1 |
| C2 | 2009x469x206mm | 17.70m | TBC | 240° | 3G/4G | H3G | - | - | 3 | 0 | TBC | TBC | 4 | 1 | 1 | 1 | 1 |

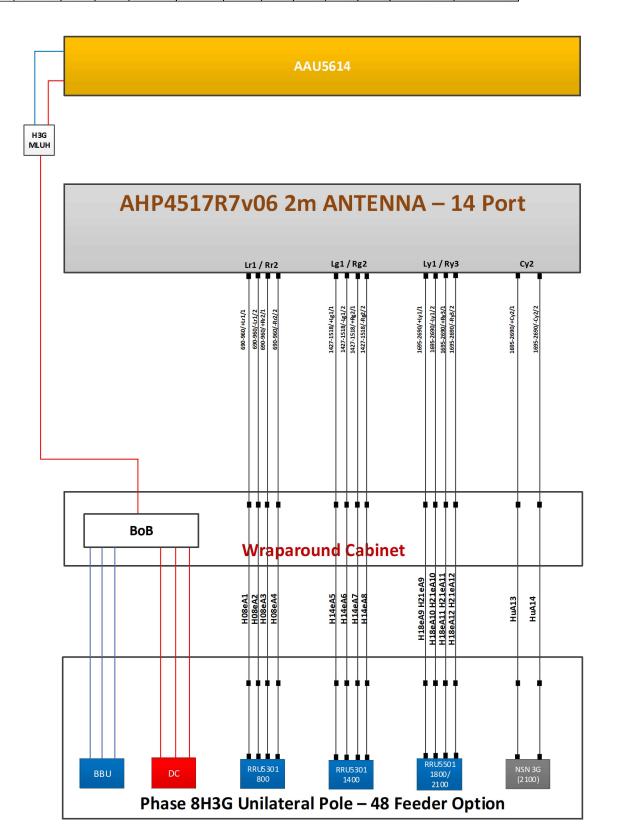

STATUS KEY:

Installed: Existing

Retain: Existing and to remain
Relocate: Existing and to be relocated
Remove: Existing to be removed from site

Proposed: New on site



Hutchison 3G UK Limited
Star House, 20 Grenfell Road

Maidenhead, SL6 1EH
Tel: 01628 765 000
Fax: 01628 765 001

H3G Base Station Information line:

0845 6043000 Available 8am-8pm Monday to Friday

Design Consultant & Principal Contractor:



WHP Telecoms

Unit 1 Maple Park, Low Fields Avenue, Leeds LS12 6HH

Tel: 01133023550 e-mail: info@whptelecoms.com

Site Name:

MOUNT PLEASANT ROAD

Site ID:

EXE10635

Address:

MOUNT PLEASANT ROAD, STOKE HILL, EXETER, DEVON, EX4 7AG

303 PROPOSED H3G ANTENNA SCHEDULE & LINE CONFIGURATION

H3G 5G UNILATERAL

urpose of Issue:
PLANNING

| EE Cell ID: | MBNL Cell ID: | 3UK Cell ID: | N/A | N/A | N/A | Master Drawing No: | EXE10635_M001 | A

STATUS KEY:

Installed: Existing

Retain:

Existing and to remain
Existing and to be relocated Relocate: Existing to be removed from site Remove:

New on site Proposed:

LOCATION KEY:

Outdoor: Indoor:

Internal:

Located outside Located within an equipment cabin or

equipment room

located inside a cabinet or item of

Equipment Schedule

| Equipment ID | Quantity | Status | Equipment Description / Type | Equipment Manufacturer | Dimensions (W x D x H) | Weight (kg) | Colour (RAL Colour) | Material | Location | Power | Power cable length (m) | MBNL Ref: | Comments |
|-----------------|----------|----------|---------------------------------|---------------------------|---------------------------|----------------|------------------------|----------|----------|-------|------------------------|-----------|----------|
| CAB1 | 1 | Proposed | H3g - Bowler | - | 1900x600x1752 | 1 | Grey | Steel | Outdoor | - | - | - | |
| CAB2 | 1 | Proposed | H3g - APM5930 | - | 640x480x1200 | - | Grey | Steel | Outdoor | - | - | - | |
| CAB3 | 1 | Proposed | G-100876 | - | 600x520x1585 | - | Grey | Steel | Outdoor | - | - | - | |
| CAB4 | 1 | Proposed | Diplexer Cabinet | - | 1800x750x1600 | - | Grey | Steel | Outdoor | - | - | - | |

M001 MBNL H3G 5G UNILATERAL Planning



Hutchison 3G UK Limited Star House, 20 Grenfell Road

Maidenhead, SL6 1EH Tel: 01628 765 000 Fax: 01628 765 001

H3G Base Station Information line: 0845 6043000 Available 8am-8pm Monday to Friday

Design Consultant & Principal Contractor:



WHP Telecoms Unit 1 Maple Park, Low Fields Avenue, Leeds

LS12 6HH Tel: 01133023550

e-mail: info@whptelecoms.com

Site Name:

MOUNT PLEASANT ROAD

Site ID:

EXE10635

Address:

MOUNT PLEASANT ROAD, STOKE HILL, EXETER, DEVON,

EX4 7AG

305 EQUIPMENT SCHEDULE & SUPPORT STRUCTURE DETAILS

H3G 5G UNILATERAL

PLANNING

3UK Cell ID: N/A N/A N/A

EXE10635_M001

Α