




Block C - Section A-A  
1 : 150

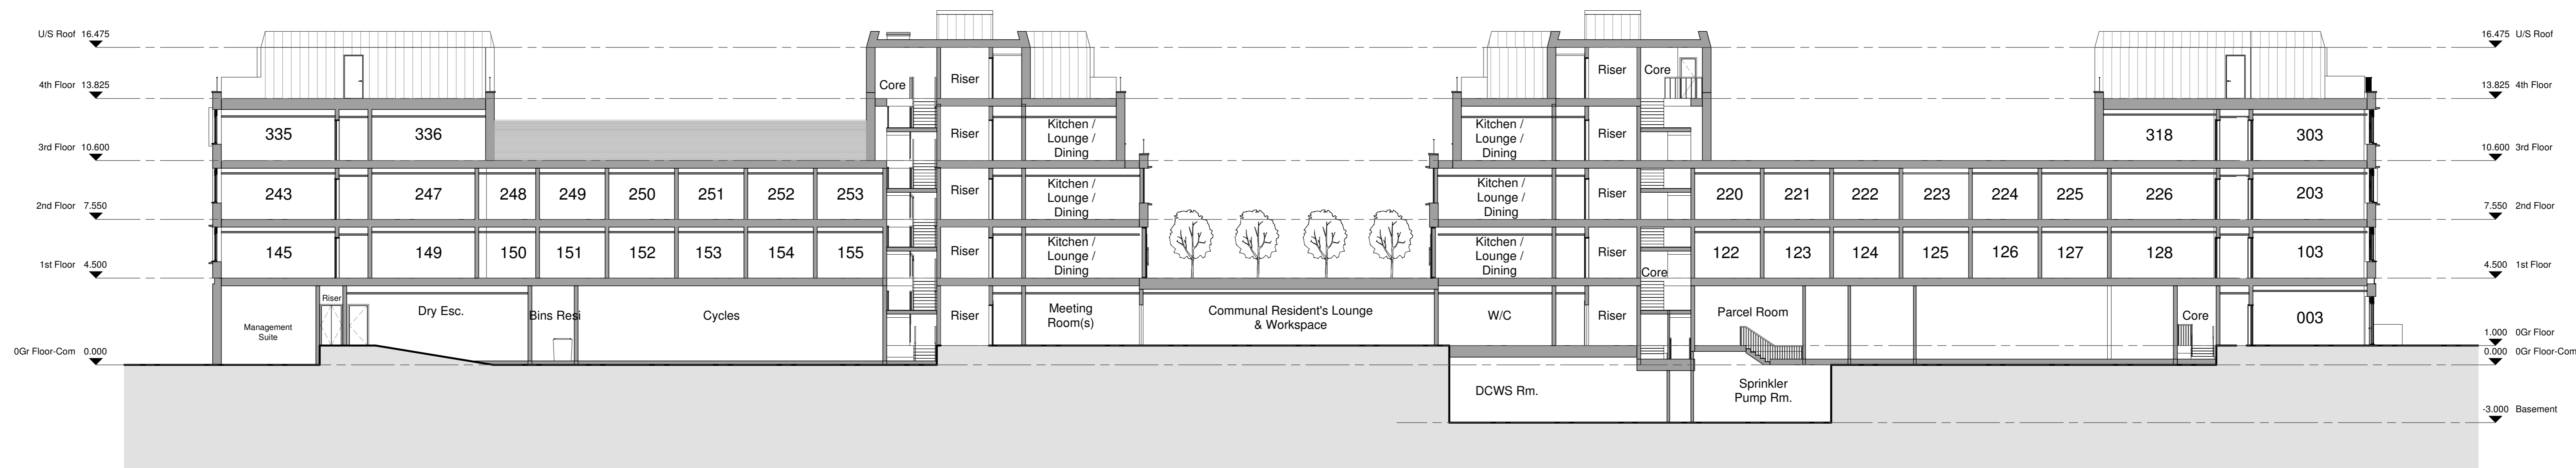

Block C - Section B-B  
1 : 150

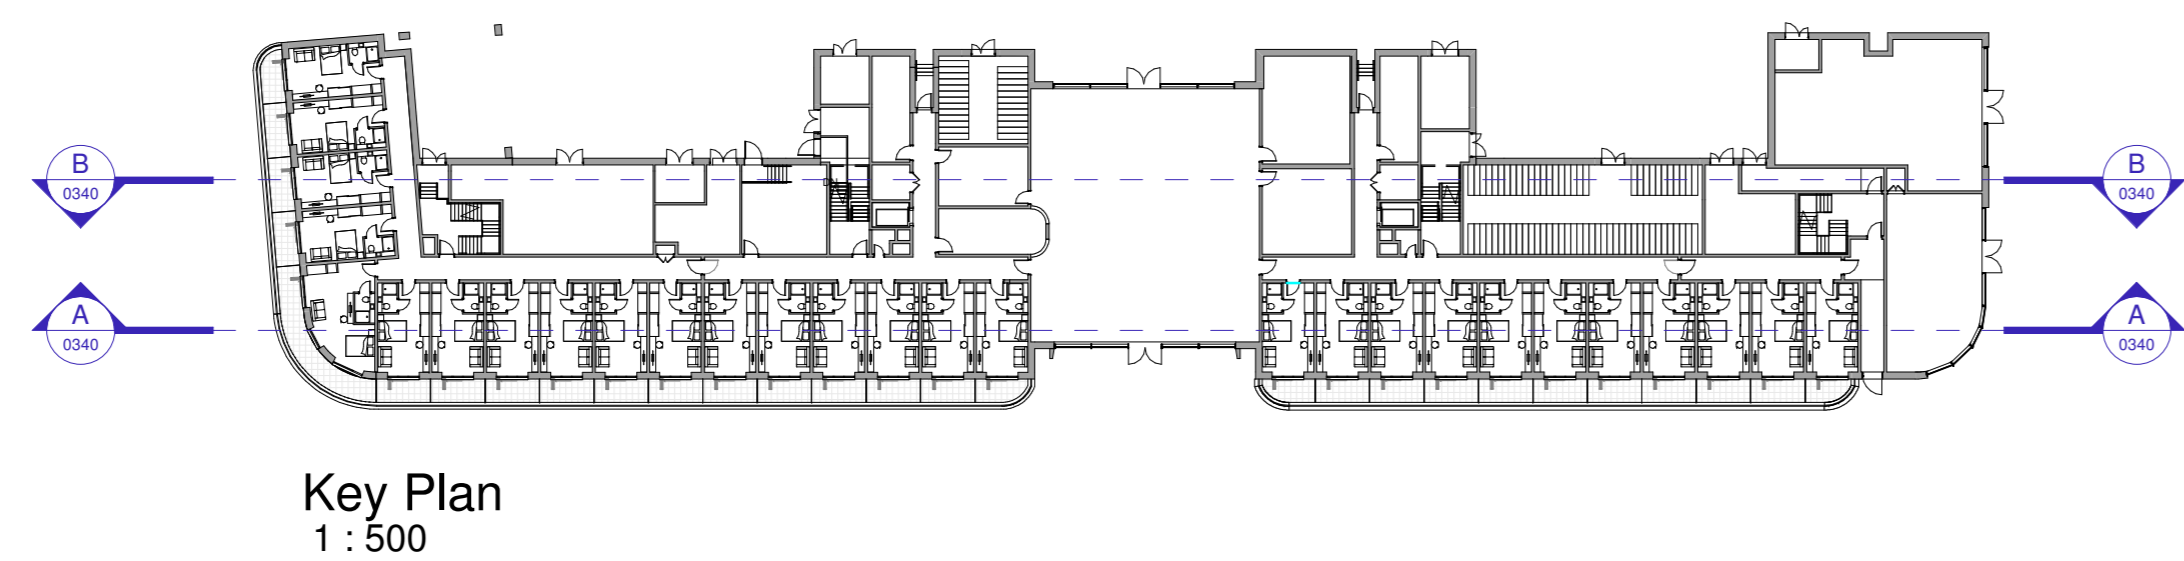

Key Plan  
1 : 500

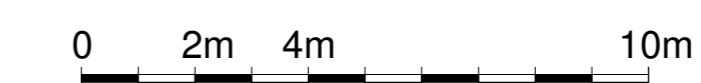

Drawing Title:  
**Proposed  
Block D - Sections**

Client:  
**Welbeck CP**

Project Ref: HREXE -PWA-DO- ZZ -DR- A-0340-G1

Status: **PLANNING**

Stage: **3**

Scale @ A0:  
**As indicated**

Project:  
**Haven Banks,  
Exeter**

© PIPER WHITLOCK  
**PIPER WHITLOCK**

2nd Floor, Anglo St, James House, 39a Southgate Street, Winchester, Hampshire SO23 9EH  
Tel: 01962 843586, Email: enquiries@piperswhitlock.co.uk, www.piperswhitlock.co.uk

Rev Comments Date Dr Ch  
G1 Planning Issue 29-07-2022 JW AM

NOTE: This drawing is generated from a federated Revit model, as such the Structural and M&E elements shown were not modelled by Piper Whitlock Architecture (PWA). PWA do not take any responsibility for the design of the other consultant information referenced into PWA's drawing and all such information should be sourced/interrogated from drawings/ models provided by the companies responsible for their creation.

Notes: Use annotated dimensions only. All dimensions in millimeters unless otherwise stated. This drawing is to be read in conjunction with all other related material. Any discrepancies, conflicts or errors must be reported to Piper Whitlock Architecture before commencing work.

PWA Code: **20021**