

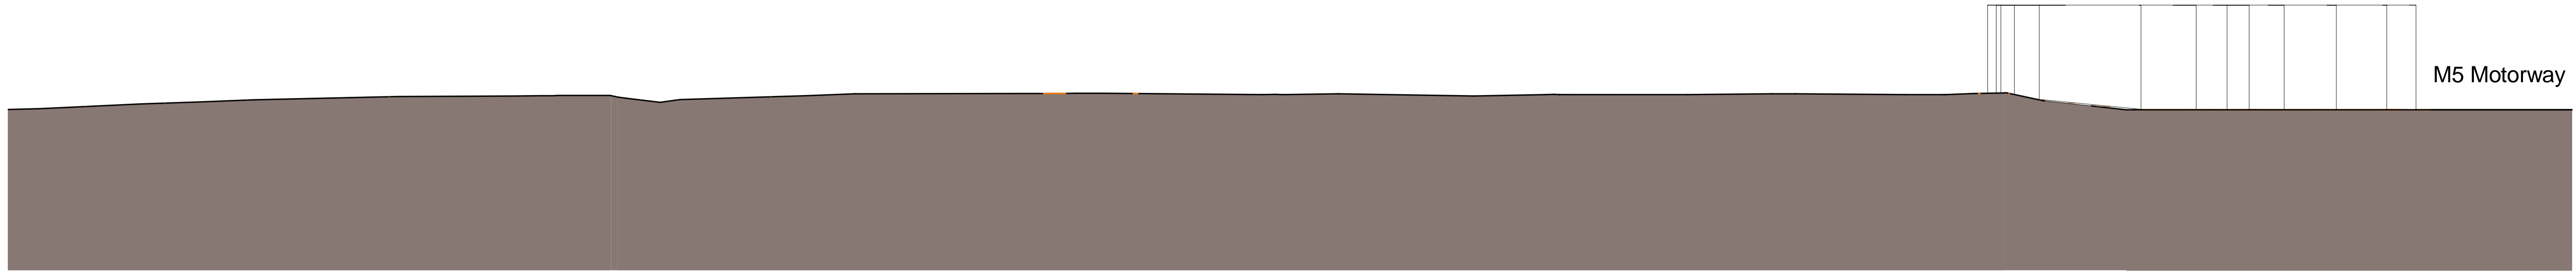


REV	DATE	DESCRIPTION	BY	CHK	APP
P3	16-12-15	Issued for planning	MS	MP	GJ

© COPYRIGHT PARSONS BRINCKERHOFF LTD

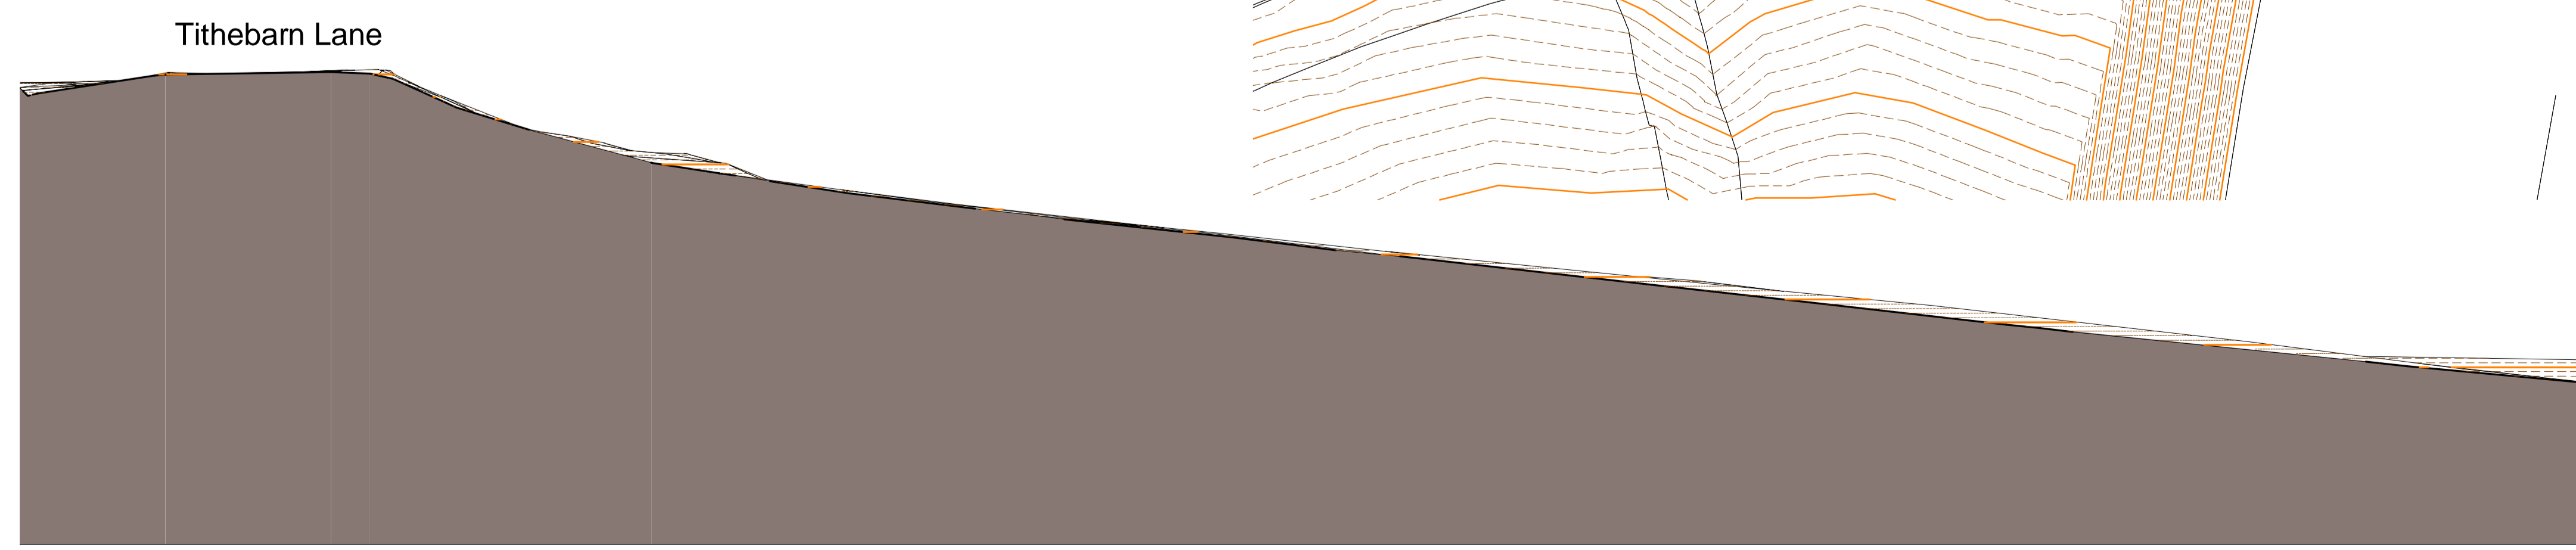

East-West Section - 1:200

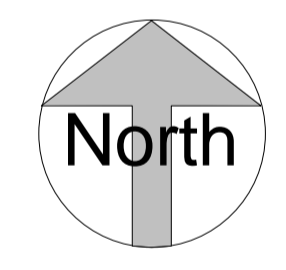

North-South Section - 1:200

FOR PLANNING

EON					
Monkerton Energy Centre					
Sections through Existing Site					
BR:	CD	CH:	AP:	(A1) 1: 500	Sept 15
3513921A			AL(0-)007		P3
WSP		PARSONS BRINCKERHOFF		KINGS ORCHARD 1 QUEEN STREET BRISTOL BS2 0WQ Tel: 0117 930 6200	

NOTE: DO NOT SCALE. REFER TO DIMENSIONS - ALL DIMENSIONS ARE NOMINAL & MUST BE CHECKED ON SITE. THIS DRAWING IS TO BE READ IN CONJUNCTION WITH ALL RELEVANT ARCHITECT'S & ENGINEERS INFORMATION. ANY DISCREPANCIES SHOULD BE BROUGHT TO THE ATTENTION OF THE AUTHOR.