


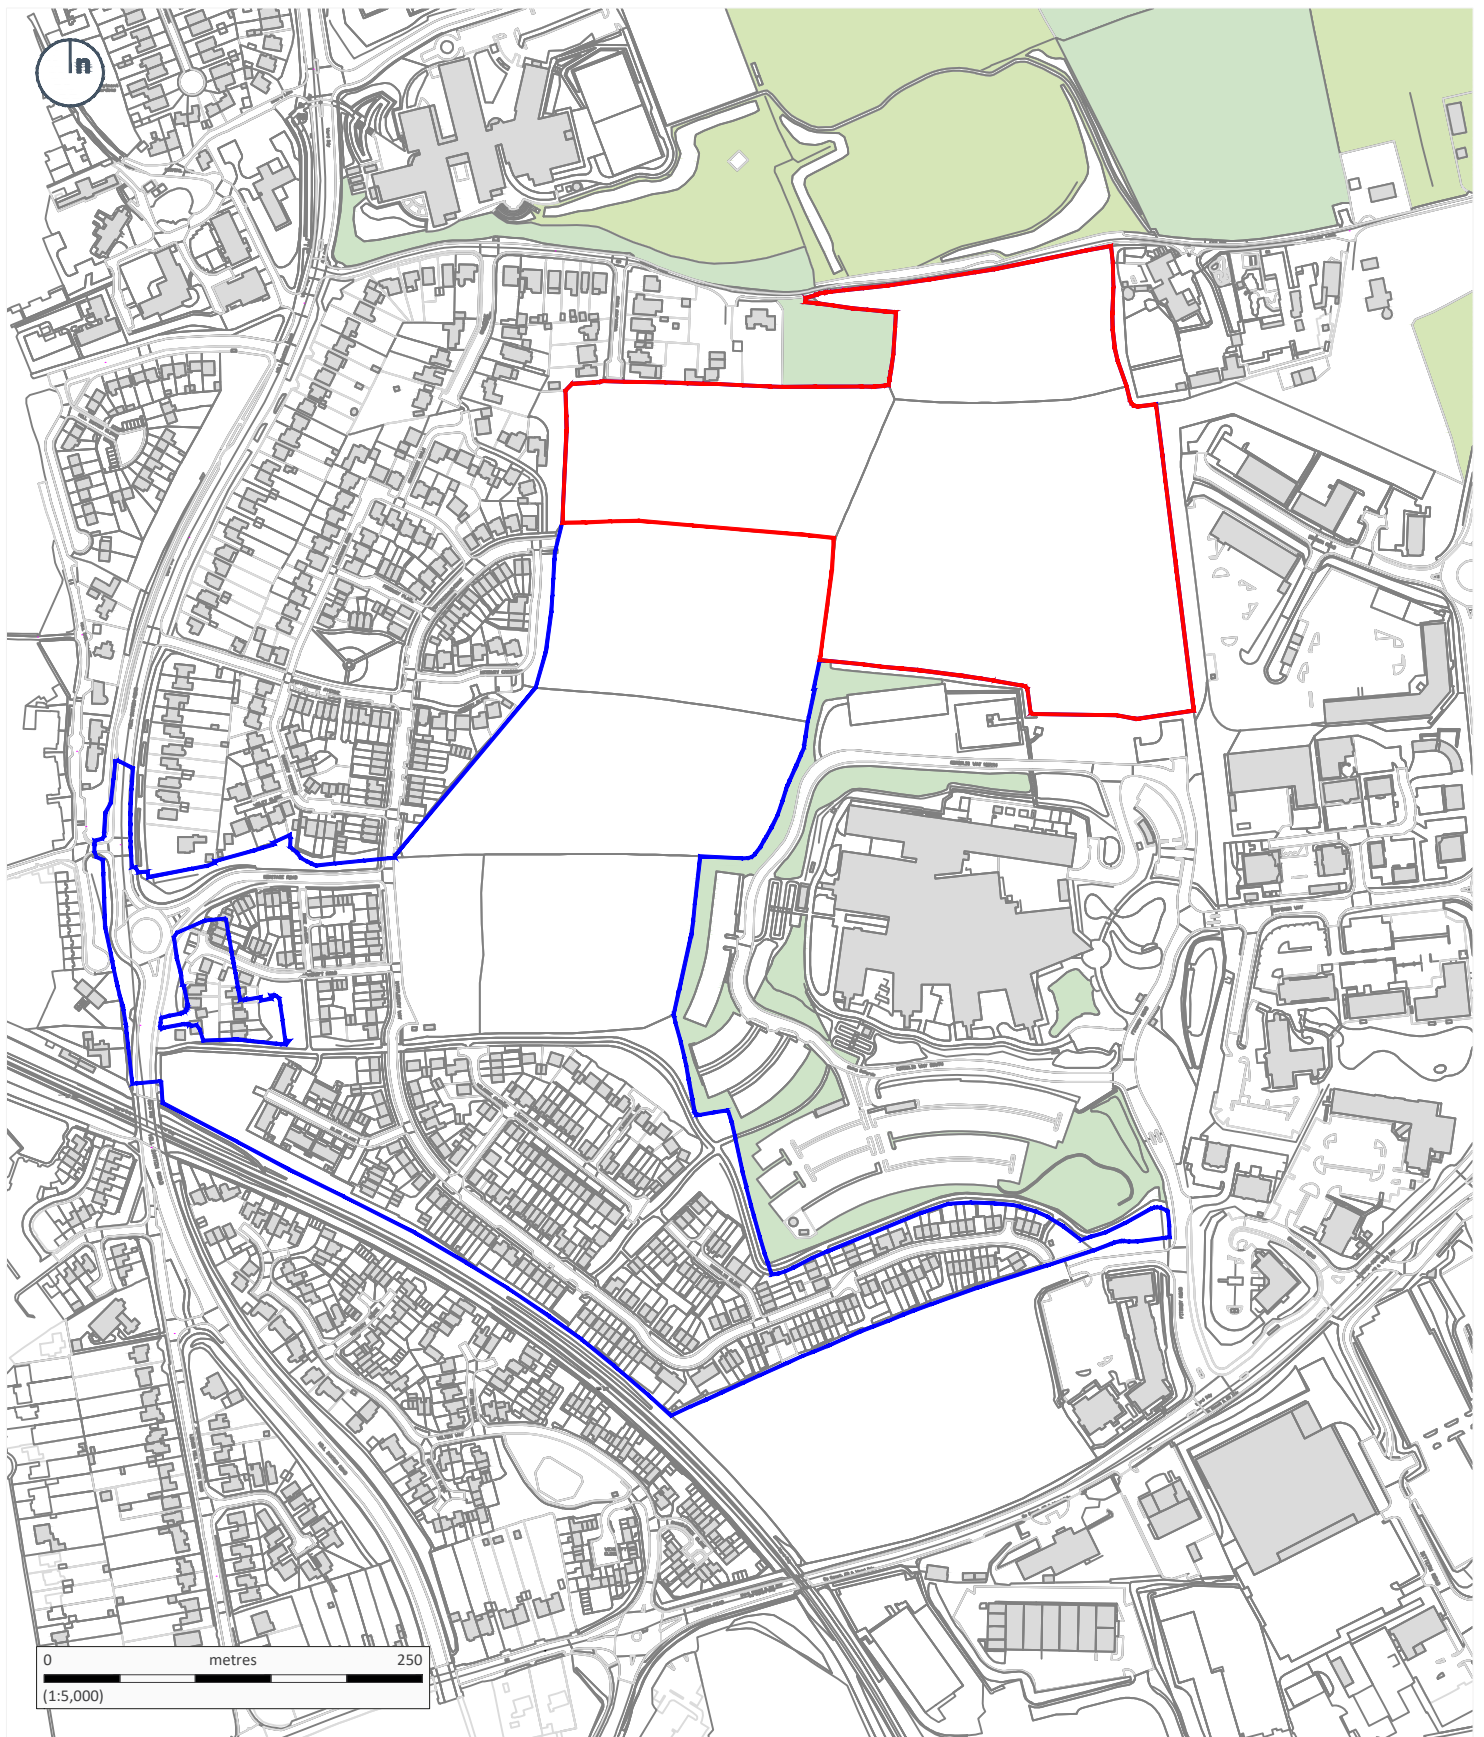

Copyright of Turley

This drawing is for illustrative purposes only and should not be used for any construction or estimation purposes. To be scaled for planning application purposes only. No liability or responsibility is accepted arising from reliance upon the information contained within this drawing.

Plans reproduced by permission of Ordnance Survey on behalf of The Controller of Her Majesty's Stationery Office. © Crown Copyright and database right [2018]. All rights reserved. Ordnance Survey Licence number [100020449]



Site Boundary (7.45ha)

Wider Original Application Area

CLIENT:
Salter Property

PROJECT:
Hill Barton

DRAWING:
Site Boundary

PROJECT NUMBER:
SALU3008

DRAWING NUMBER:
1001

REVISION:
02

DATE:
November 2020

CHECKED BY:
SM

STATUS:
FINAL

SCALE:
1:5000 @ A4

Turley