


NOTES

FACE-LIT SIGN (EXAMPLE)

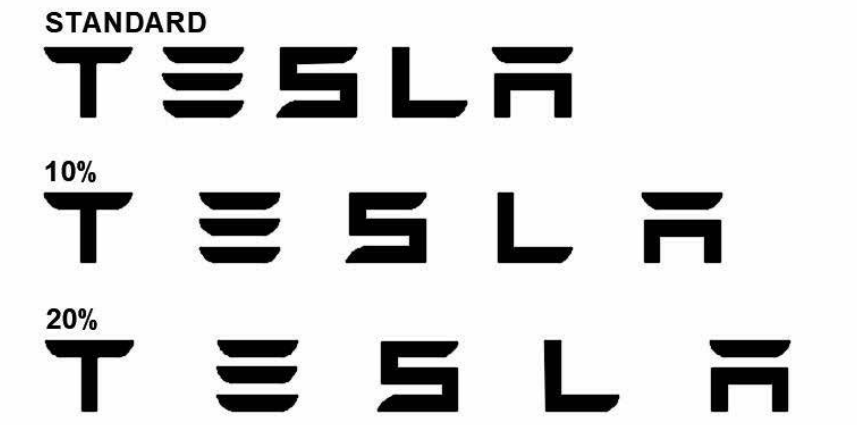

FACE-LIT SIGN WITH PERFORATED VINYL (EXAMPLE)



NOTE:  
PROVIDED BY THIRD PARTY VENDOR. GC TO ENSURE  
ADEQUATE SUB STRUCTURE TO MOUNT ONTO AND  
ALSO PROVIDE ELECTRICAL CONNECTIONS.


FACE-LIT LETTERS:  
ILLUMINANCE 800cd/sm  
DIMMER CONVERTER TO BE PROVIDED FOR ALL UK  
PROJECTS

TOTEM (EXAMPLE)




NOTE:  
PROVIDED BY THIRD PARTY VENDOR. GC TO ENSURE  
ADEQUATE SUB STRUCTURE TO MOUNT ONTO AND  
ALSO PROVIDE ELECTRICAL CONNECTIONS.  
TO BE PROVIDED WITH DIMMER CONVERTERS FOR  
ALL UK PROJECTS.


TOTEM:  
ILLUMINANCE 800cd/sm  
DIMMER CONVERTER TO BE PROVIDED TO REDUCE  
ILLUMINANCE IF NEEDED

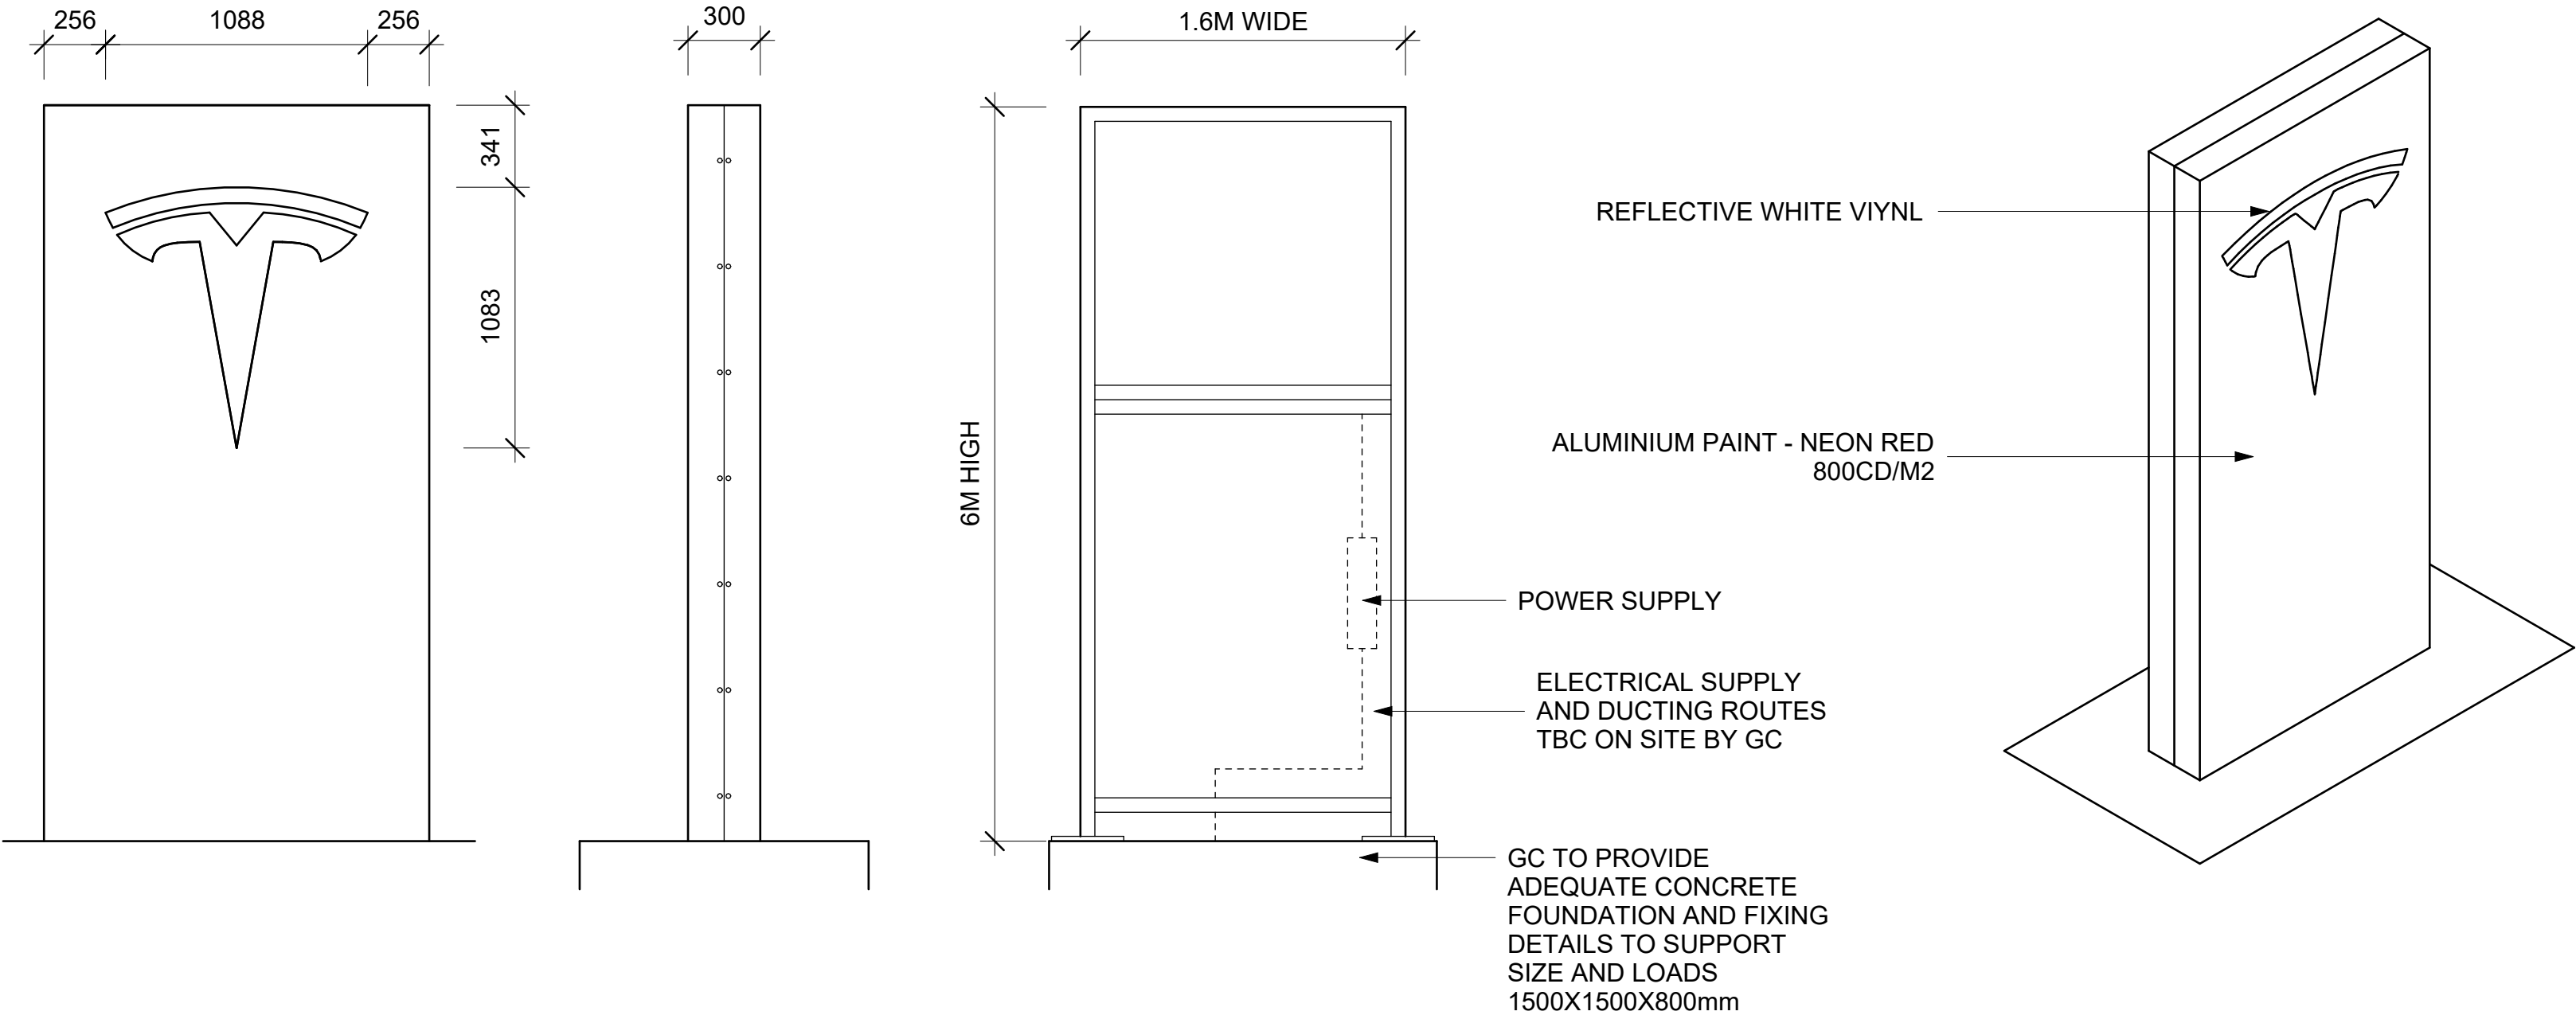

TYPICAL TOTEM DETAIL  
1:25 @ A1

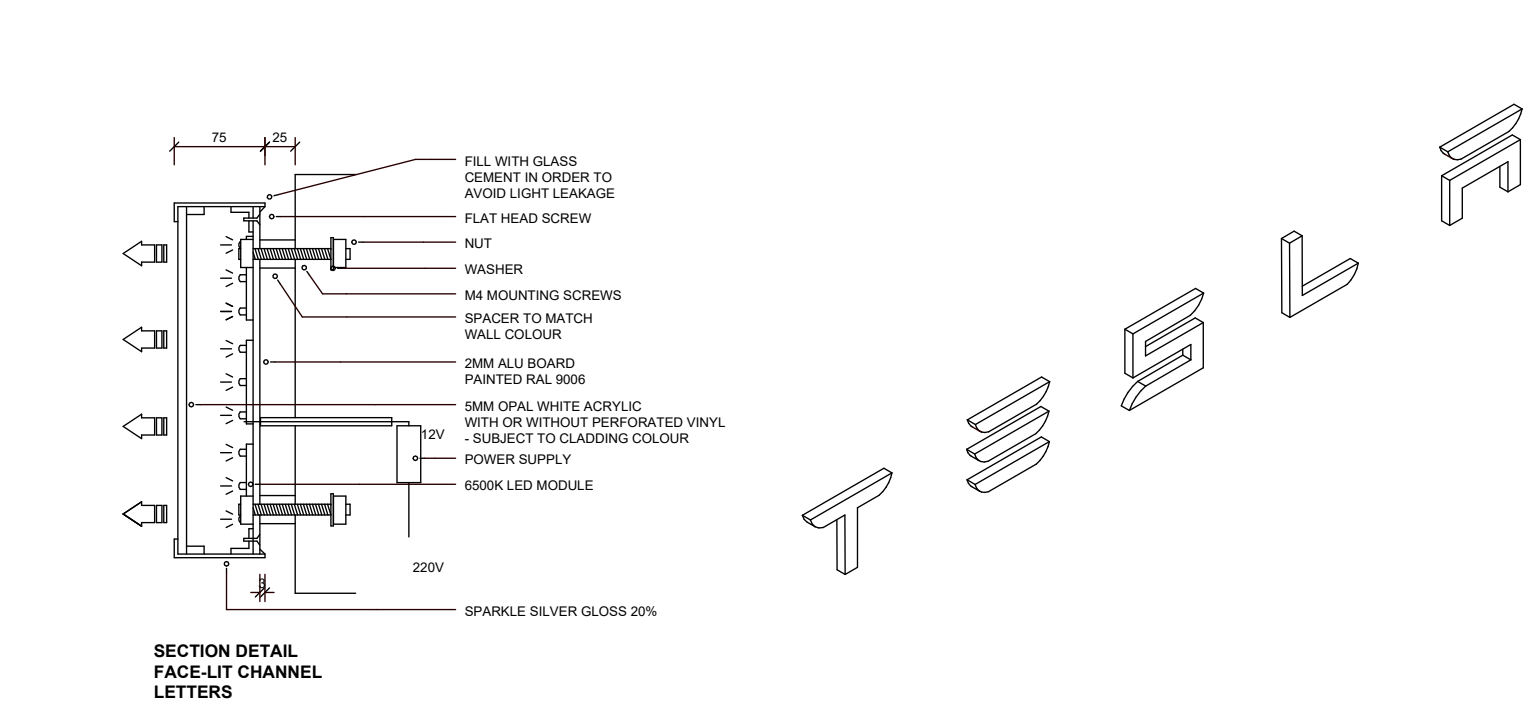

TYPICAL FACE-LIT DETAILS  
1:25 @ A1

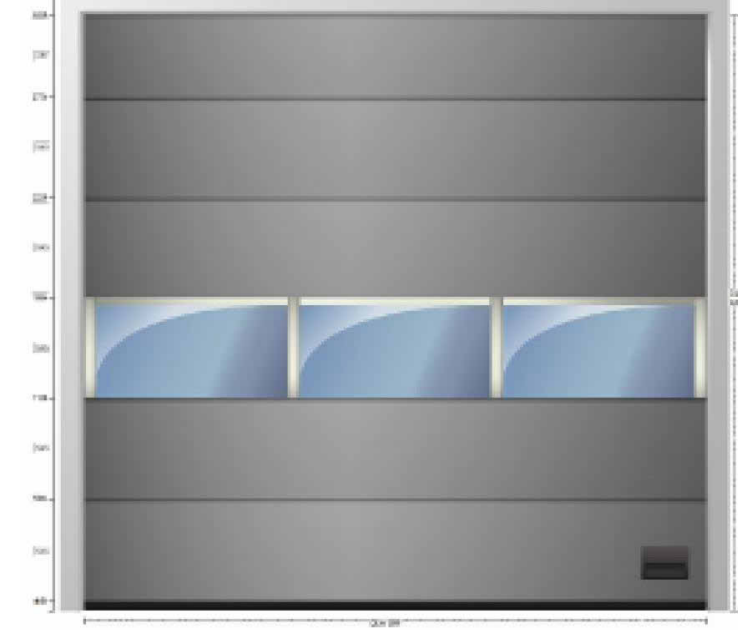

ALTERNATE SPECIFICATIONS AVAILABLE:

ASSA ABLOY DOORS

ASSA ABLOY HIGH SPEED RR3000GL VISION  
ASSA ABLOY HIGH SPEED RR3000ISO

AA DOORS

AA3502 12'W X 12'H MAX  
AA3552 14'W X 16'H MAX

RYTEC DOORS

RYTEC HIGH SPEED SPIRAL FV FULL VISION  
RYTEC LOW SPEED SPIRAL VP

HORMANN DOORS


HORMANN HIGH SPEED GUARDIAN 5000CV42  
HORMANN LOW SPEED 5000LS

TYPICAL RS DOOR DETAIL  
1:25 @ A1



FLAG (EXAMPLE)


NOTE:  
6 METER FLAG POLES AND FOUNDATION TO BE  
SUPPLIED AND INSTALLED BY GC.  
BANNER FLAGS TO BE SUPPLIED BY TESLA AND  
INSTALLED BY GC.

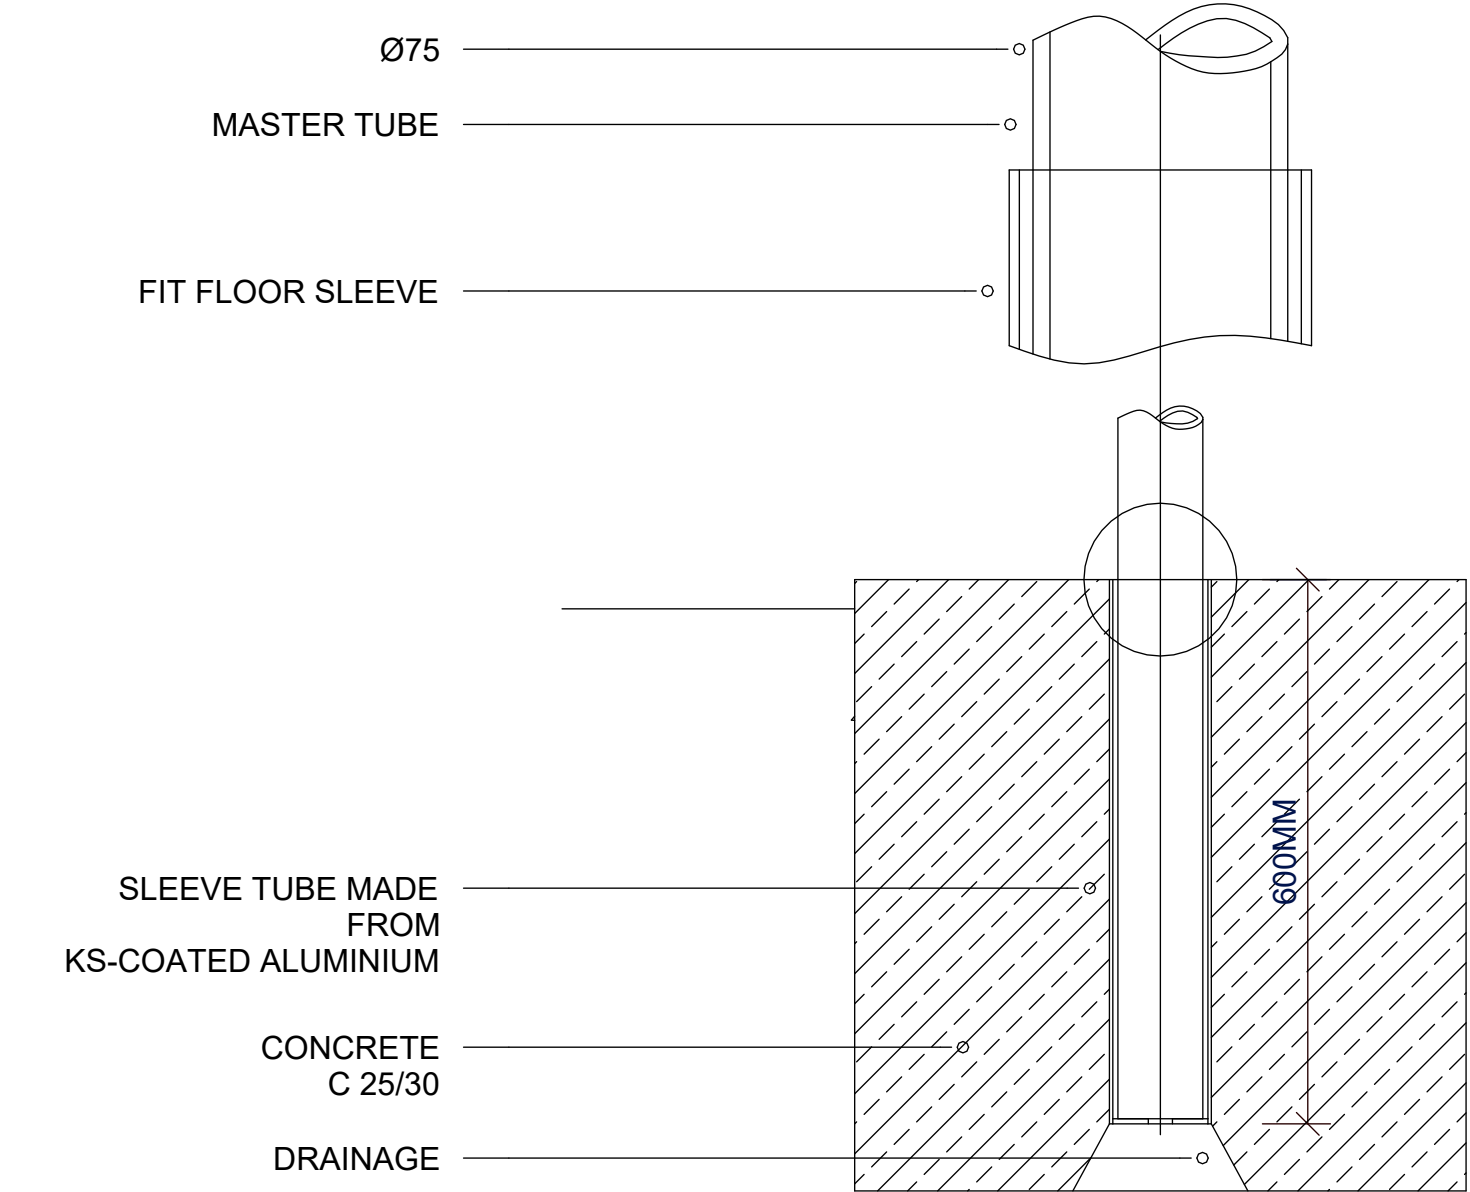

FLAG POLE  
FOUNDATION  
DETAIL

FLAG POLE  
ELEVATION

FLAG POLE DETAIL  
1:25 @ A1

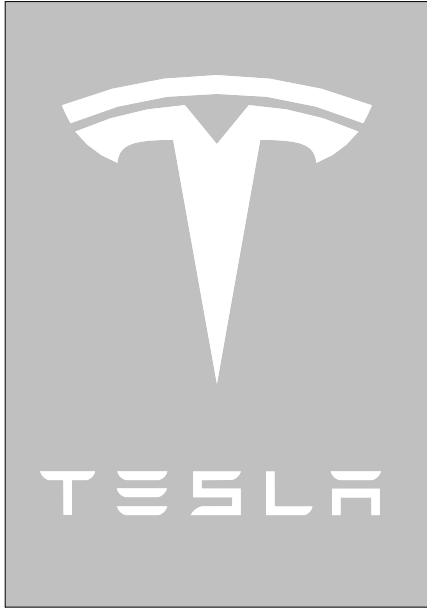

Revision Schedule		
No.	Description	Date
RevA	Concept	23/01/2023

PLOT K, MATFORD  
GREEN, EXETER,  
UK

Plot K, Matford  
Green, Exeter, UK

Site Details

Project Number:		
Scale:	1 : 25	A1
Rev:	RevA	
Date:	2023/03/15 18:04:01	

CD-1.02