


FTA Design Articulated Vehicle (1998)
Overall Length 16.480m
Overall Width 2.550m
Overall Body Height 3.870m
Min Body Ground Clearance 0.515m
Max Track Width 2.470m
Lock to lock time 3.00s
Kerb to Kerb Turning Radius 6.550m

WINDOW 1 - ENTRY

WINDOW 2 - EXIT

PROJECT: HARLEQUINS CENTRE, EXETER					
B	14.05.2020	UPDATED TO STAGE 1 RSA AND DCC COMMENTS	MR	SD	IDA
A	17.12.2019	INITIAL ISSUE	AJM	SD	IDA
REV	DATE	DESCRIPTION	BY	CHK	APD
CLIENT: CURLEW ALTERNATIVE PROPERTIES LP					
DRAWING STATUS: FOR INFORMATION ONLY					
PROJECT No: 0779			DRAWING No: ATR-106		REV: B
SCALE @ A3: 0 1:250 12.5 metres					

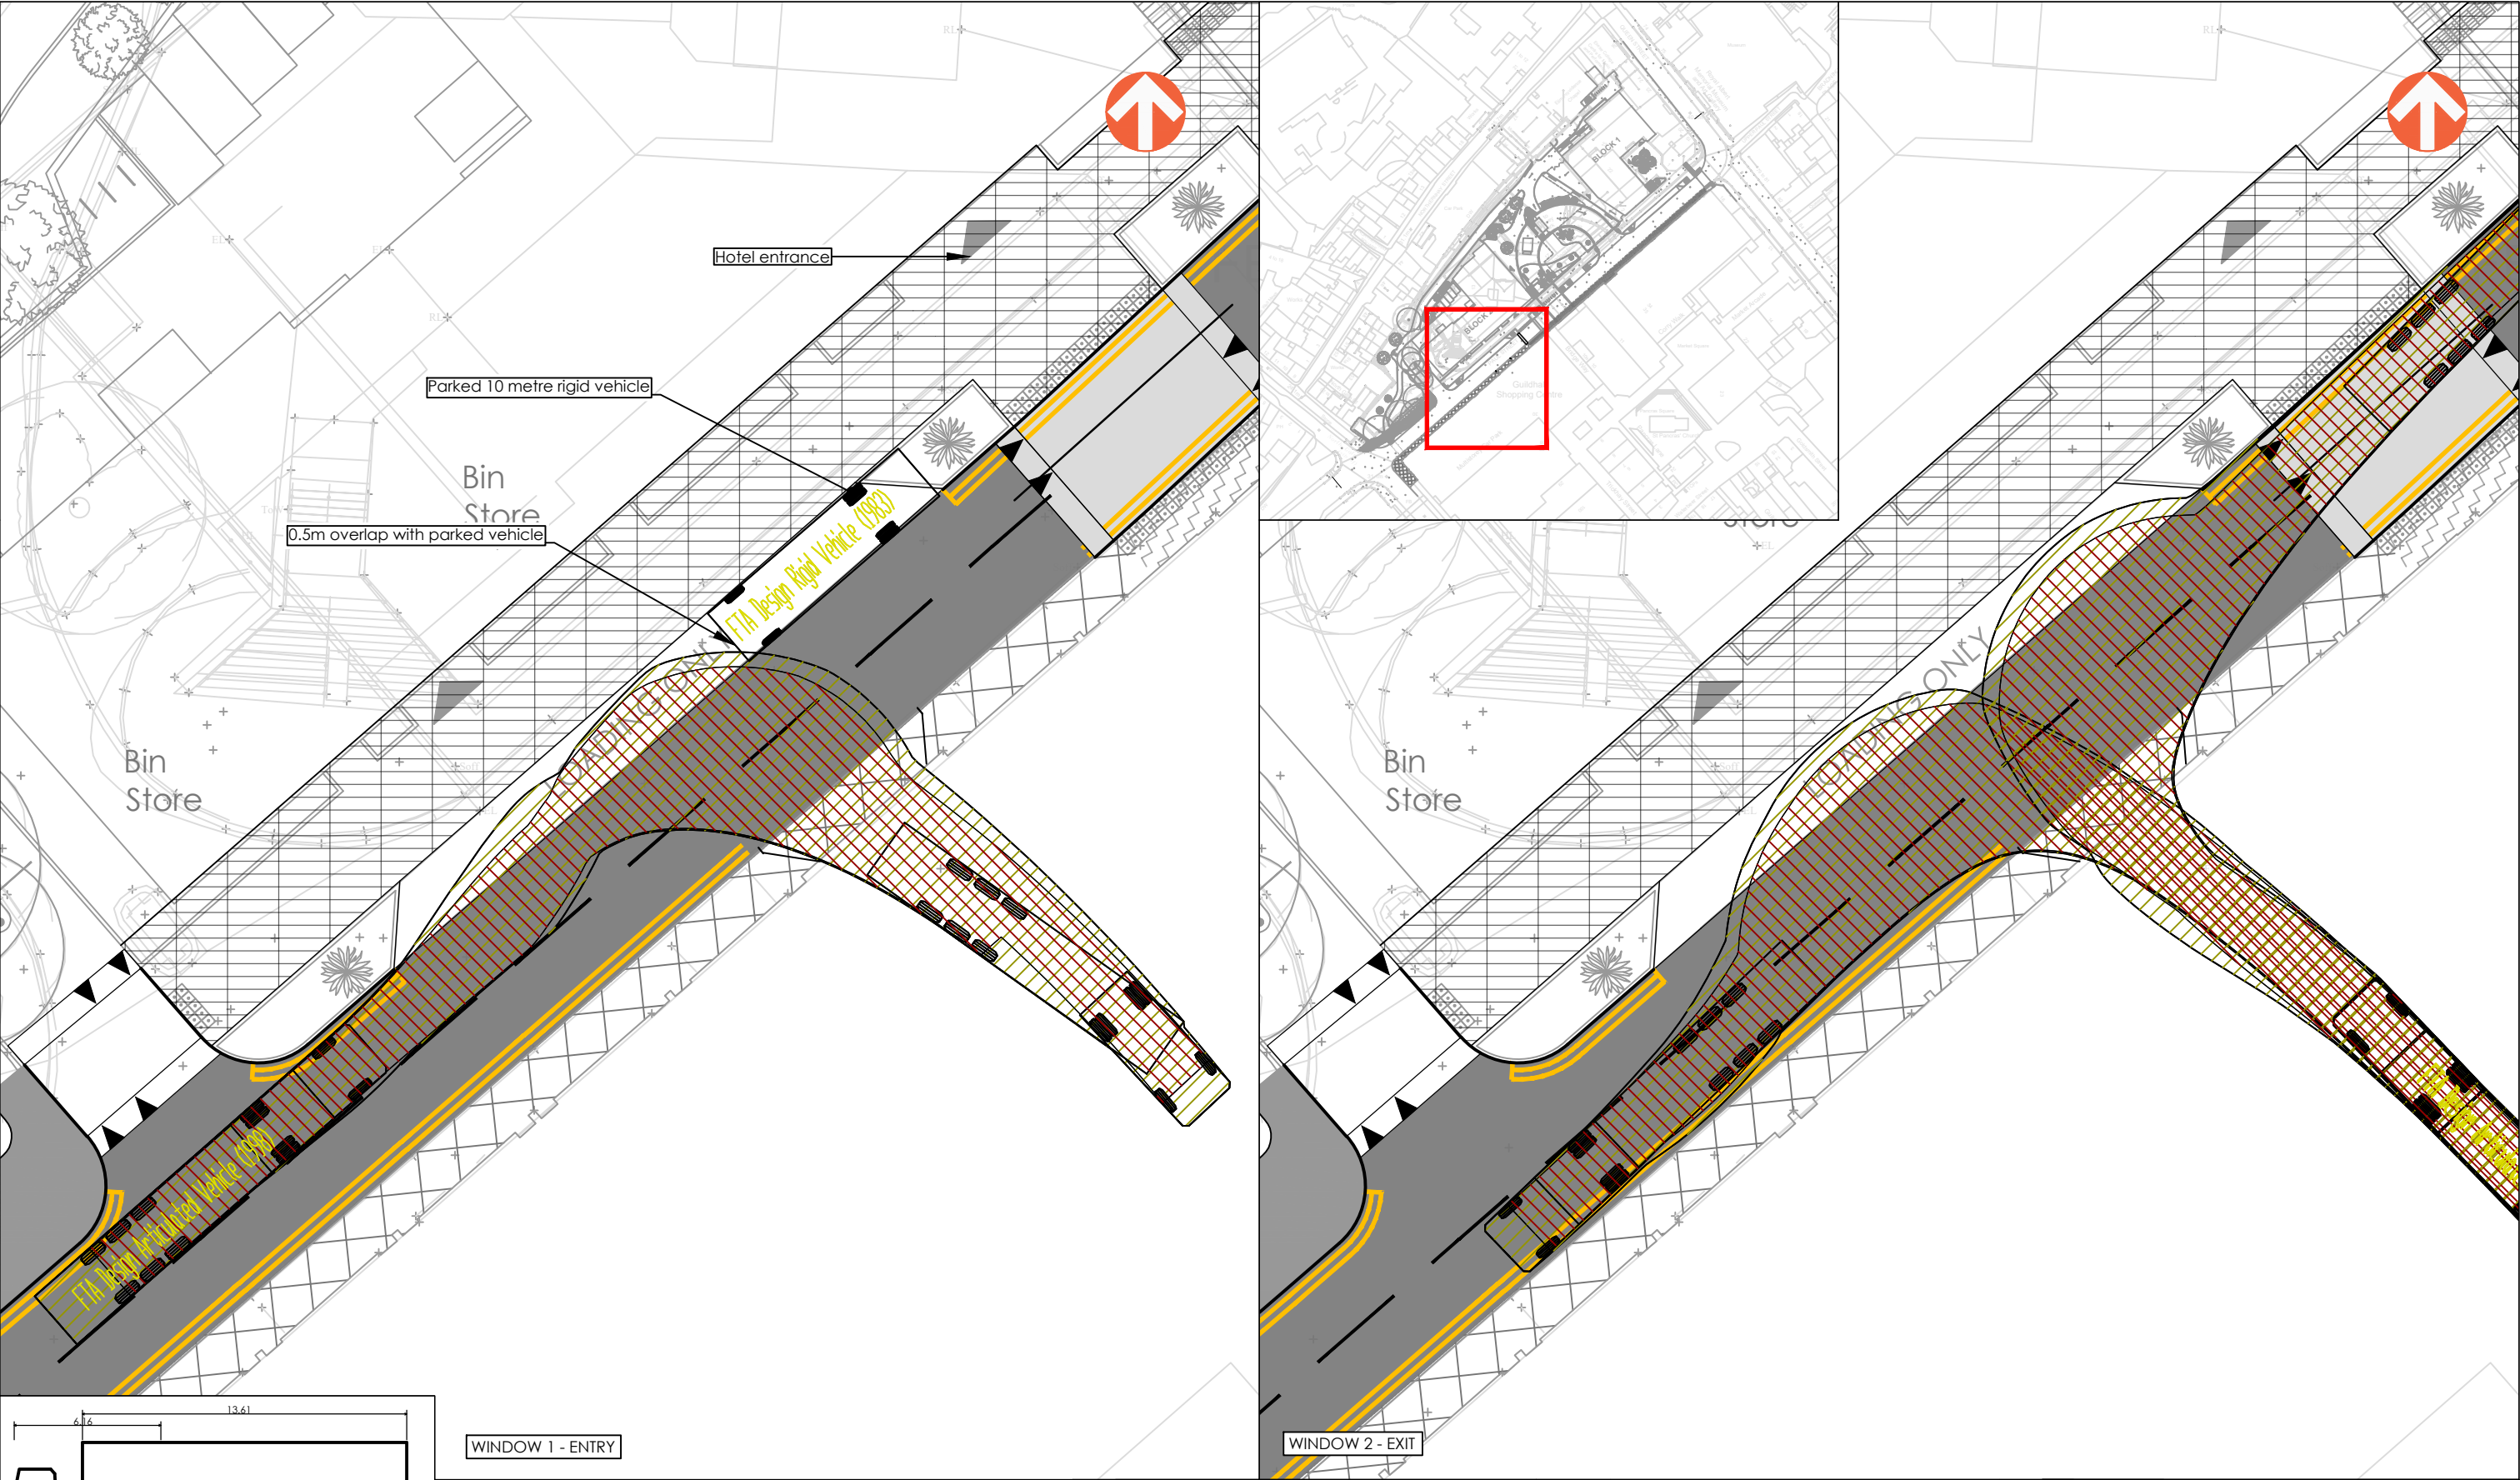

awcockward
partnership

Awcock Ward Partnership, Kensington Court, Woodwater Park, Pynes Hill, Exeter, EX2 5TY
Tel: 01392 409007 Web: www.awpexeter.com