


1 Section Detail 2
1 : 50



2 Elevation Detail 2
1 : 50

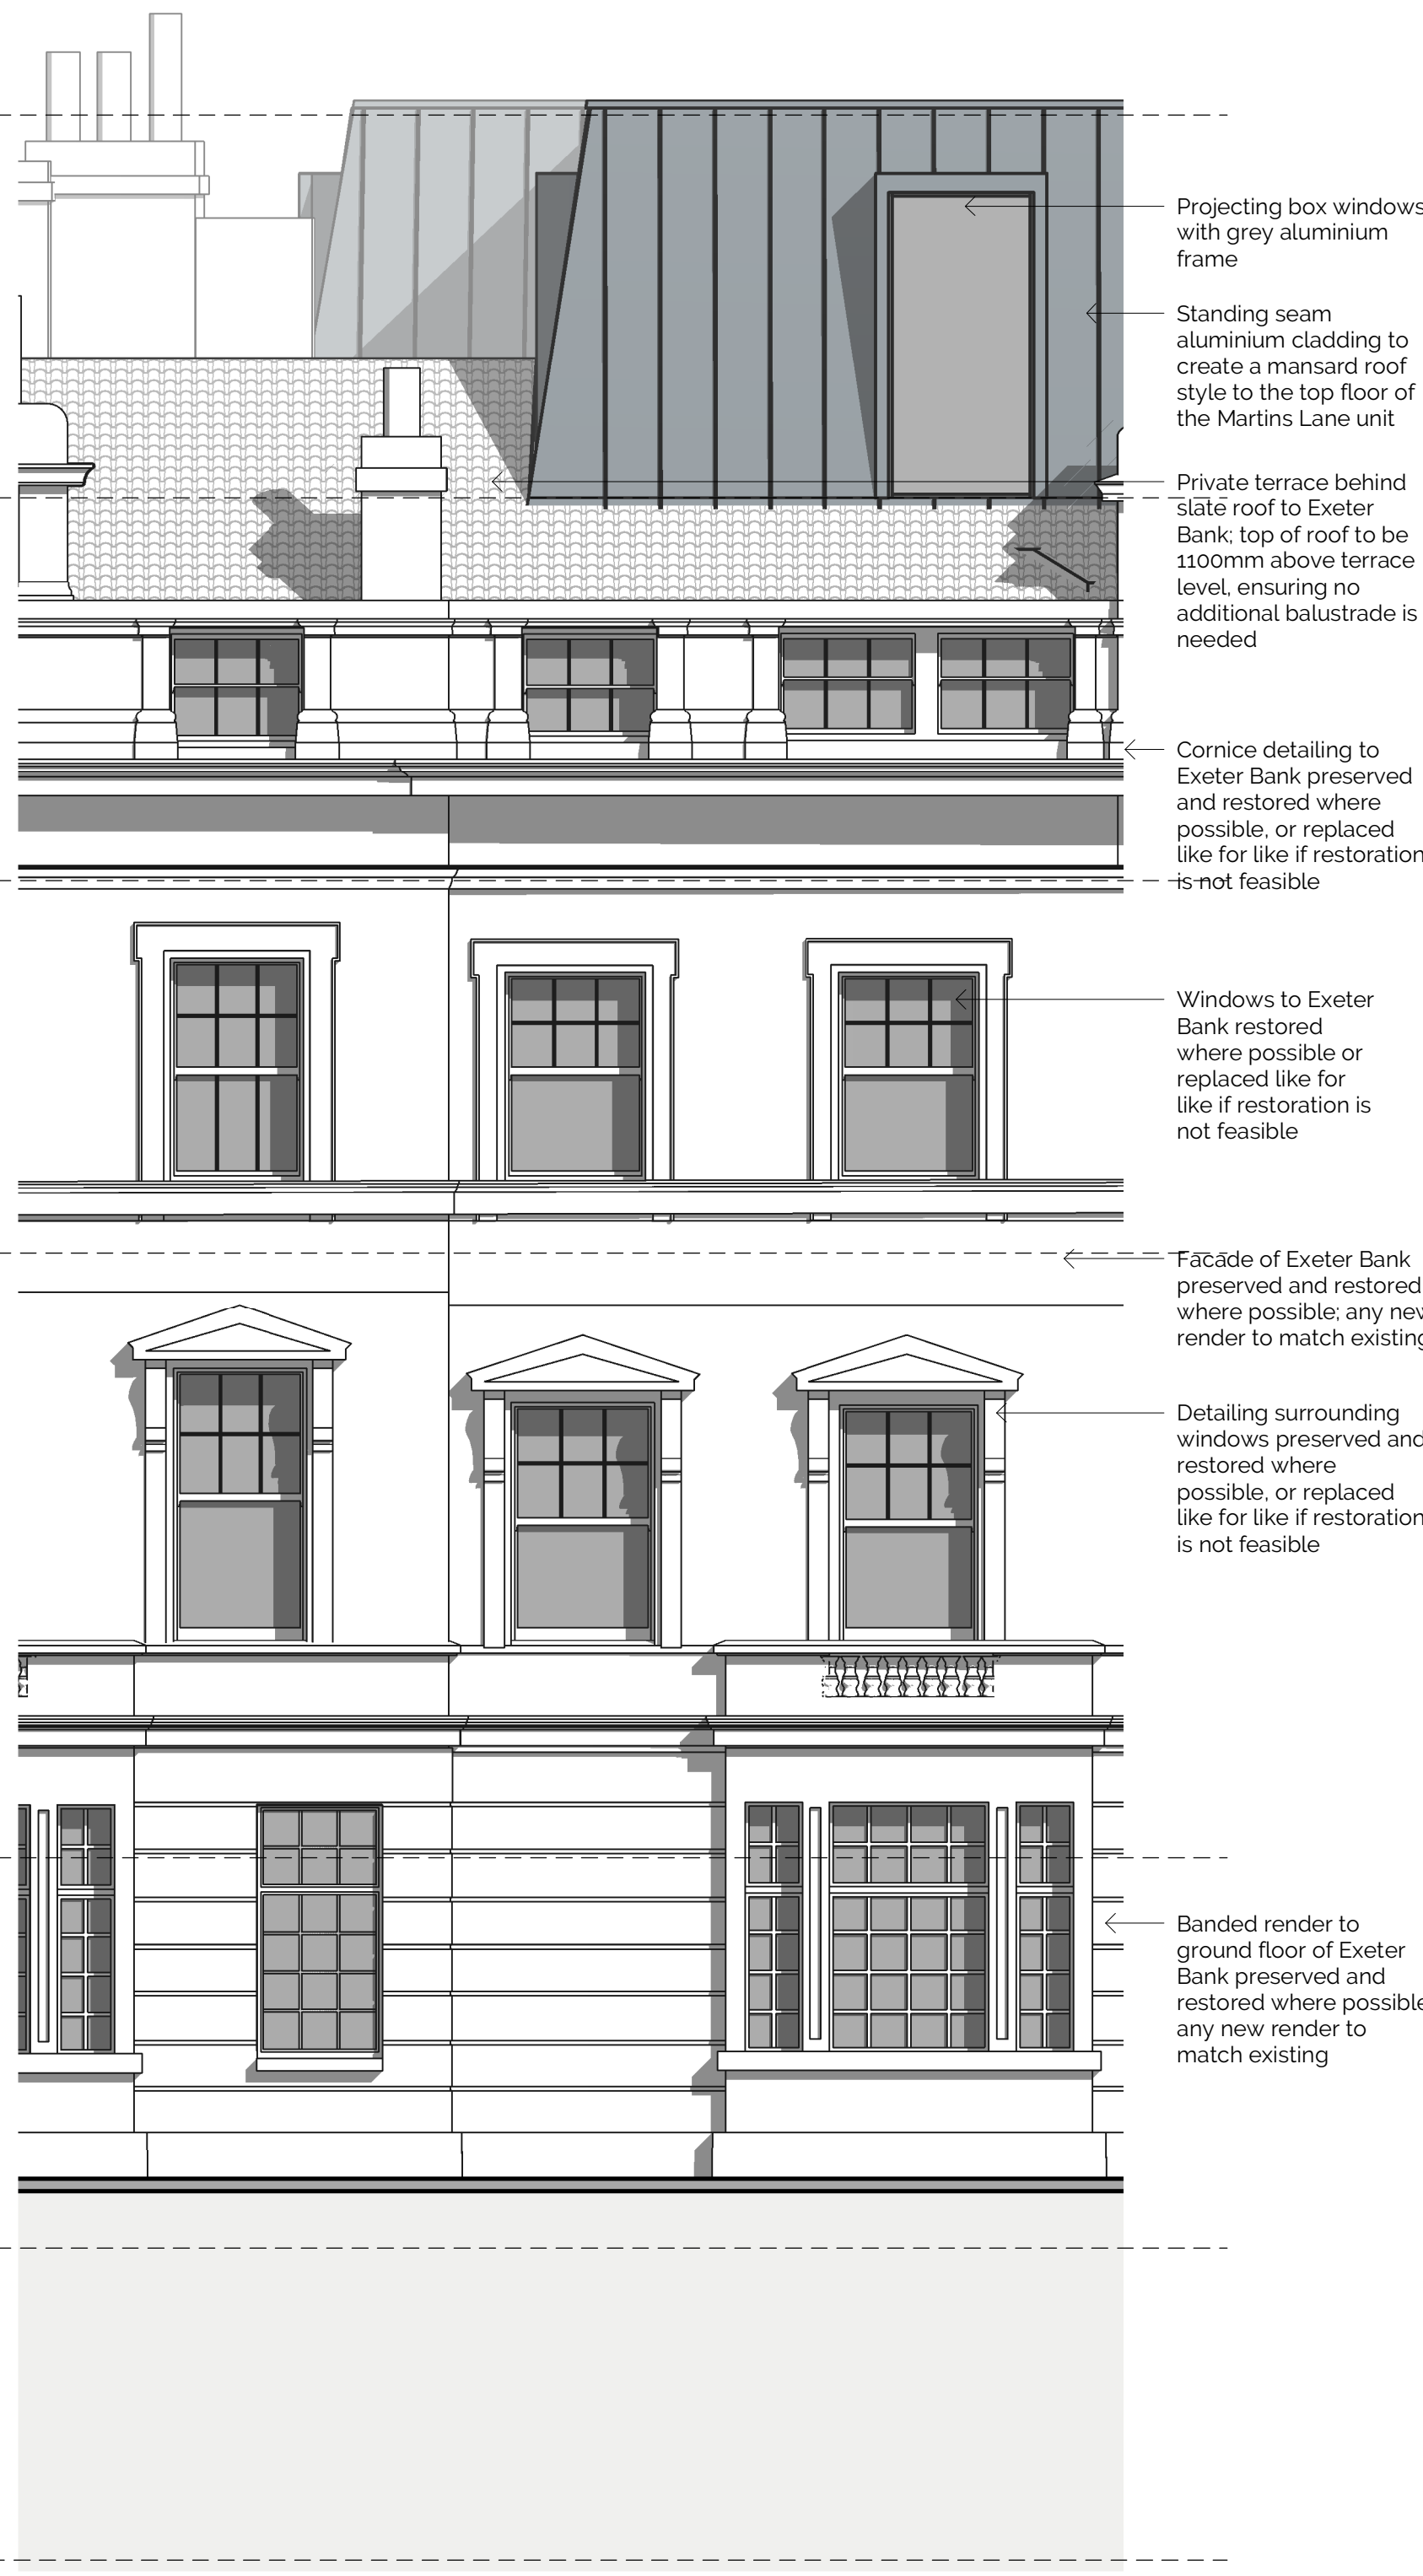

3 3D Detail 2



Contractors to check all dimensions on drawings.

Any discrepancies must be reported to KTA or the contract administrator before proceeding.

Do not scale for construction purposes, work to figured dimensions.

This drawing must be read in conjunction with all relevant consultants drawings.

This drawing is © KTA.

Revision Schedule			
Revision Number	Revision Date	Revision Description	Issued/ Authorised by
P3	20.01.2022	Updates to client comment	KA
P2	11.01.2022	Planning Issue	KA
P1	21.12.2021	Draft Planning Issue	KA

Kensington Court, Woodwater Park, Pynes Hill, Exeter, EX2 5TY

Tel: 01392 360338
Email: ktj@kta.uk.com
Web: www.kta.uk.com

Project
Royal Clarence

Title
Section,
Elevation, Plan-Details 2
Planning

Author MT Checked by SB

Date 21/01/2022 15:55:45 Scale As indicated @ A1

Project 2063 Status Planning

Drawing number
RC-KT-XX-XX-DR-A-2063-L04101-P3

QMF 73 - Issue 2 - 26/11/18