


Scale 1:100



Section C-C
1 : 100

Section Key

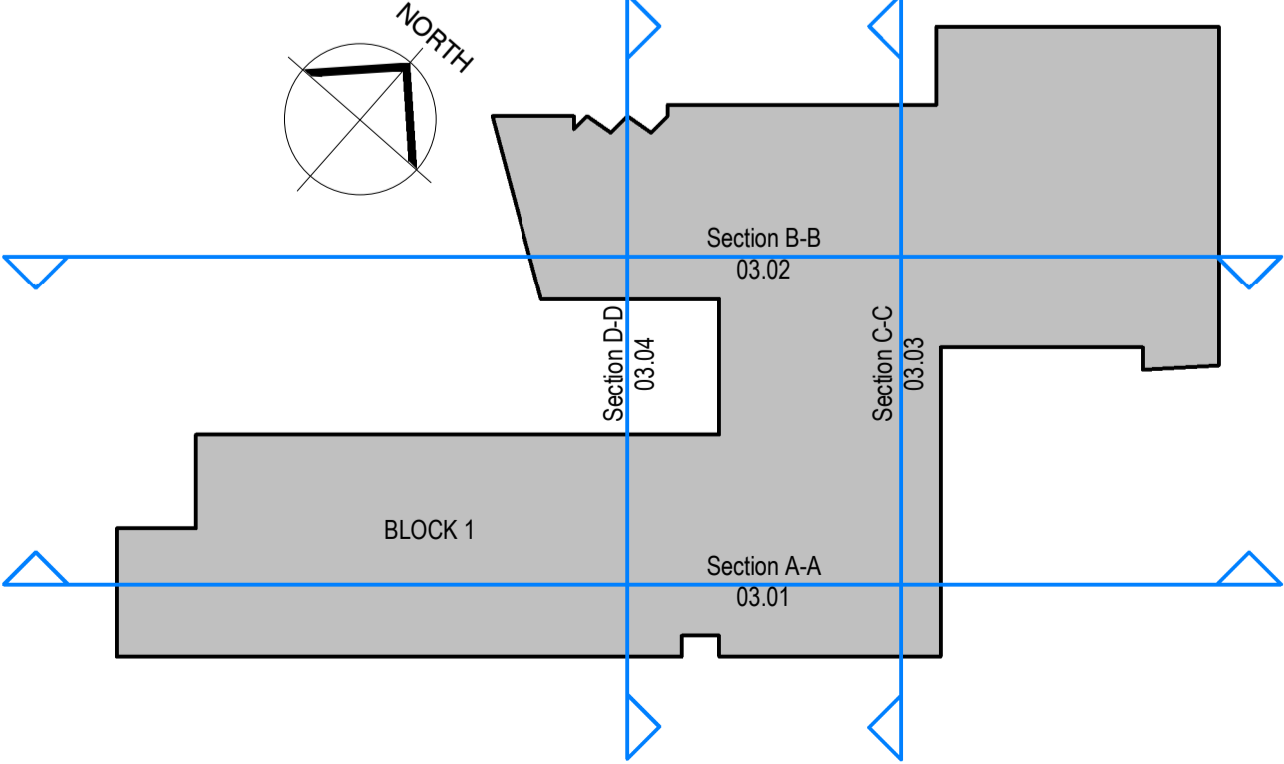

REV	DATE	COMMENT	AUTH/CHKD
C03	23/07/20	Revised Planning Drawings - Reduced heights Block 1 and Block 2 and minor elevation amendments	JS/RB
C02	11/05/20	Updated for Revised Planning Application	JS/MP
P04	04/05/20	Draft Issue	JS/MP
C01	10/10/19	Planning Issue	JS/MP
P03	27/09/19	Draft Planning Issue	JS/MP
P02	15/07/19	Issued for Co-ordination	JS/MP
P01	05/04/19	First Issue	JS/MP

PROJECT TITLE			
Harlequins Block 1			
DETAIL			
B1 Section C-C			
DRAWING NUMBER (PROJECT-ORIGINATOR-ZONE-LEVEL-TYPE-ROLE-NUMBER)			
EHQ- LHC- 01 - ZZ - DR - A - 03.03			
STATUS		STATUS DESCRIPTION	
S2		Planning Issue	
REVISION	DATE	SCALE	
C03	03/28/19	1 : 100@A1	
CONTRACTORS MUST CHECK ALL DIMENSIONS ON SITE - ONLY FIGURED DIMENSIONS ARE TO BE WORKED FROM - DISCREPANCIES MUST BE REPORTED TO THE ARCHITECT BEFORE PROCEEDING & THIS DRAWING IS COPYRIGHT			LHC PROJECT NUMBER
			17161