

B2- -04-Car Park Plan
1 : 100

C04	23/07/20	Revised Planning Drawings - Reduced heights Block 1 and Block 2 and minor elevation amendments	JS/RB
C03	11.05.20	Updated for Revised Planning Application	JS/MP
C02	15.10.19	Amendment to Planning Drawing	MP/MP
C01	15.10.19	Planning Issue	JS / MP
P1	01.10.19	DRAFT PLANNING APPLICATION ISSUE	PA / MP

REV	DATE	COMMENT	AUTH/CHKD
-----	------	---------	-----------

PROJECT TITLE
Harlequins Block 2



DETAIL
B2 Car Park Plan

DRAWING NUMBER (PROJECT-ORIGINATOR-ZONE-LEVEL-TYPE-ROLE-NUMBER)
EHQ- LHC - 02 - LGF DR - A - 02.02

STATUS	STATUS DESCRIPTION
S2	Planning Issue

REVISION	DATE	SCALE
C04	09/30/19	1 : 100@A1

CONTRACTOR/MULTI-CHECK ALL DIMENSIONS ON SITE - ONLY FIGURED DIMENSIONS ARE TO BE WORKED FROM - DISCREPANCIES MUST BE REPORTED TO THE ARCHITECT BEFORE PROCEEDING & THIS DRAWING IS COPYRIGHT	LHC PROJECT NUMBER
	17161

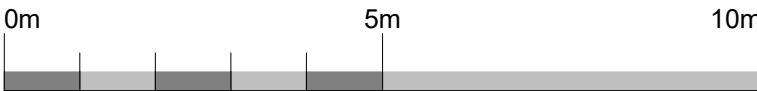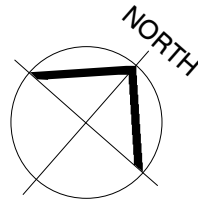

Scale 1:100