

Exeter City Council
Communication HUB Proposal
SITE PLAN AND IMAGES

Site D Pavement outside
18 Princesshay, EX1 1GE



Exeter
City Council

Easting 292220

Northing 92702



Application Site




1:1250 @ A4



Outside 18 Princesshay

Easting 292220

Northing 92702

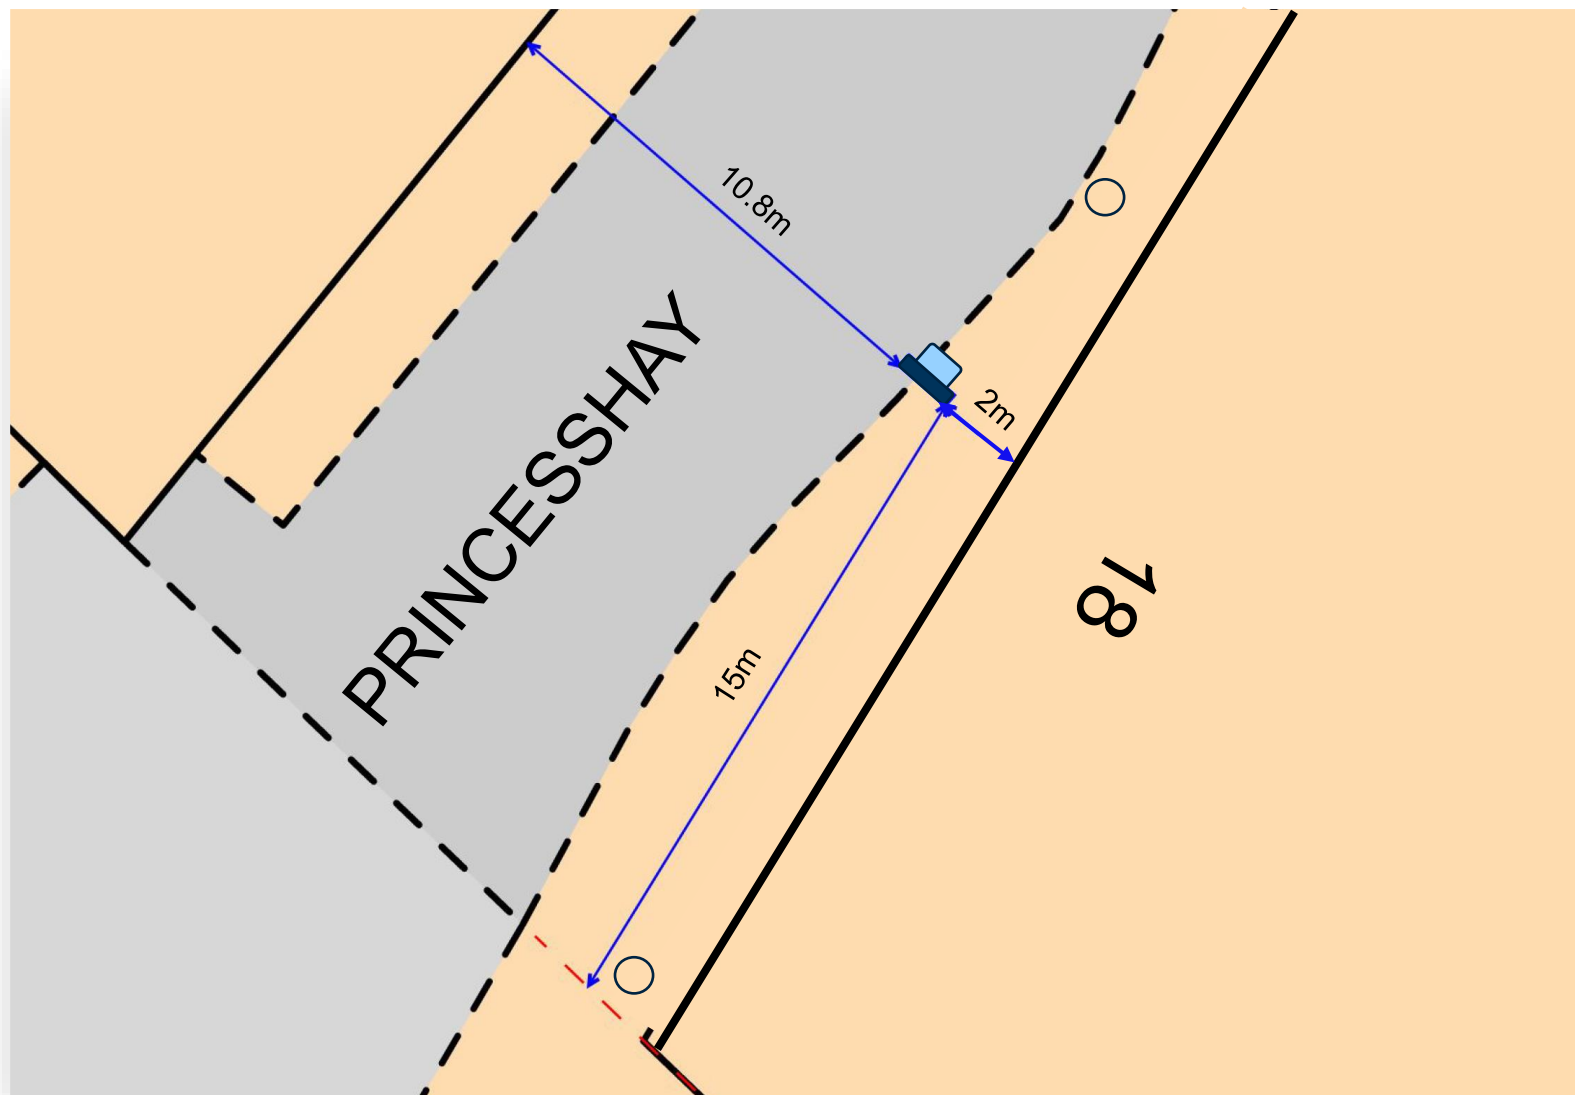

Proposed Hub Unit



Pillar



1:200 @ A4





Communication Hub Unit

