


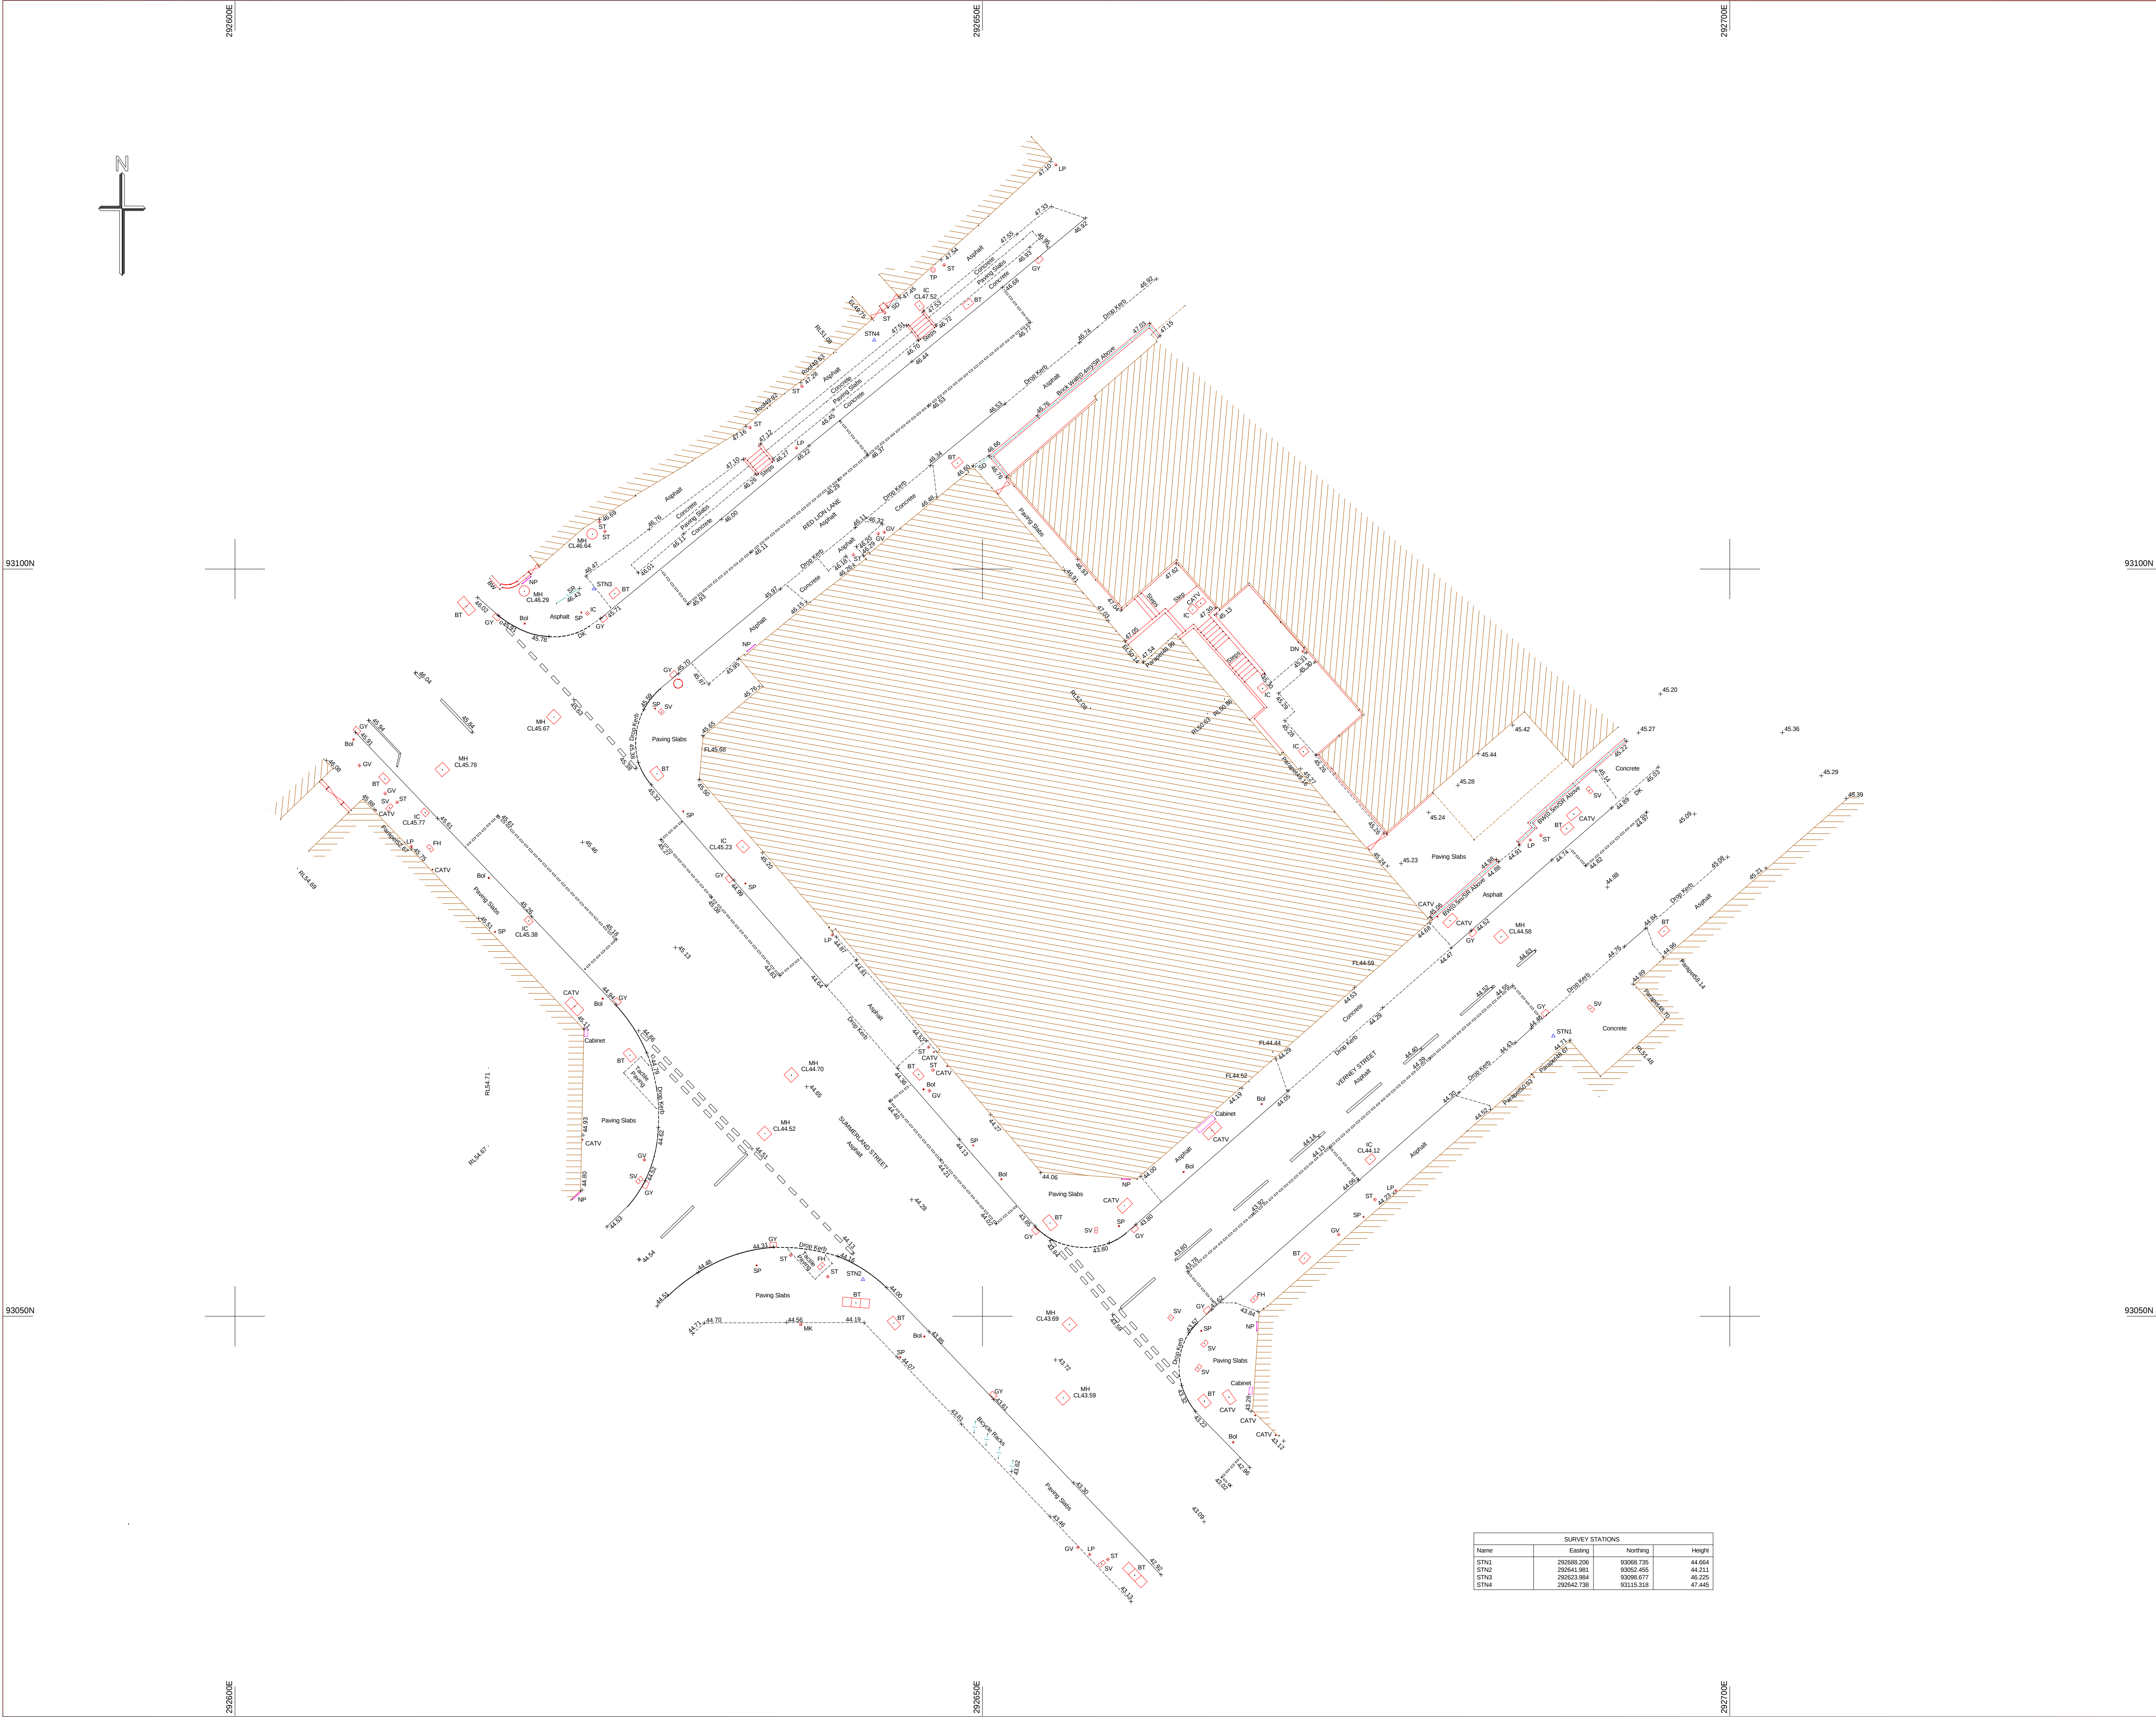


SURVEY STATIONS			
Name	Easting	Northing	Height
STN1	292688.206	93065.735	44.664
STN2	292641.861	93055.455	44.211
STN3	292623.984	93058.677	45.225
STN4	292642.738	93115.318	47.445

ABBREVIATIONS			
Ave	Average	LB	Letter Box
AV	Air Valve	Li	Litter Bin
BB	Belisha Beacon	LP	Lamp Post
Bol	Bollard	MH	Manhole
BL	Bollard Light	MK	Marker
Box	BT/Elec	NP	Name Plate
BS	Bus Stop	O/H	Overhead (Elec/Tele)
BT	Telecom IC	OSBM	Ordnance Survey BM
CATV	Cable Television IC	PARA	Parapet
CCTV	Closed Circuit Camera	PAV	Paved
CL	Cover Level	PM	Parking Meter
Conc	Concrete	RE	Rodding Eye
DC	Drainage Channel	RL	Ridge Level
DH	Ditch	RS	Road Sign
Dil	Dilapidated	RSJ	Rolled Steel Joint
DK	Drop Kerb	SA	Soakaway
DN	Drain	SD	Slot Drain
EL	Eaves Level	Sen	Traffic Sensors
EP	Electricity Pole	SP	Sign Post
ER	Earthing Rod	ST	Water Stop Tap
FB	Footbridge	SV	Water Stop Valve
FEsc	Fire Escape	SY	Stay
FL	Floor Level	Tac	Tactile Paving
Flt	Floodlight	TCB	Telephone Call Box
FS	Flagstaff	TS	Traffic Signal
FH	Fire Hydrant	TP	Telephone Pole
Gab	Gabions	Veg	Vegetation
GM	Gas Meter	VP	Vent Pipe
GV	Gas Valve	WL	Water Level
GY	Gully	WM	Water Meter
HR	Hand Rail	WO	Wash Out
IC	Inspection Cover	WP	Wooden Peg
IL	Invert Level		
KO	Kerb Outlet		

Drainage			
FW	Foul Water	SW	Surface Water
Com	Combined Storm/Foul	BD	Back Drop
225mm	Pipe Diameter	UTL	Unable To Lift

Fences / Walls			
CB	Crash Barrier	HR	Hand Rail
BWF	Barbed Wire	PRF	Post And Rail
CBF	Close Boarded	PWF	Post & Wire
CLF	Chain Link	PLF	Panel Fence
IR	Iron Railings	SR	Steel Railings
TR	Trellis	SPF	Steel Palisade

BW	Brick Wall	BLK	Block Wall
RW	Retaining Wall	Ren	Rendered Wall
SW	Stone Wall	(1.8m)	Height of Wall/Fence

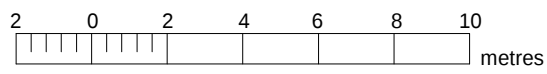

Notes

Heights in metres
Survey related to Ordnance Survey grid/datum (OSGB36)

Do not scale this drawing. All critical dimensions and services should be field verified prior to building operations or construction.

Rev.	Date	Amendments


Client
McLaren Property
1st & 2nd Floors
61 Curzon Street
London
W1J 8PD

Title
Site At Summerland Street, Exeter
Sheet 1 of 3

Drawing Number
02/23

Drawn
DMB
Checked
SB

Date
17/01/23
Scale
1:200(A1)

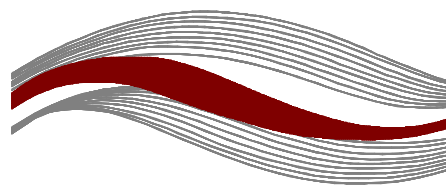

BERRY
GEOMATICS

1 Caswell Park, Caswell Lane, Clapton in Gordano, Bristol. BS20 7RT
T 01275 390706 E info@berrygeomatics.com W berrygeomatics.com