


CDM 2015 Health & Safety Information

This information relates only to 'Significant Hazards' identified on this drawing and is to be read in conjunction with the Designer's Risk Assessment Register.

Site Boundary

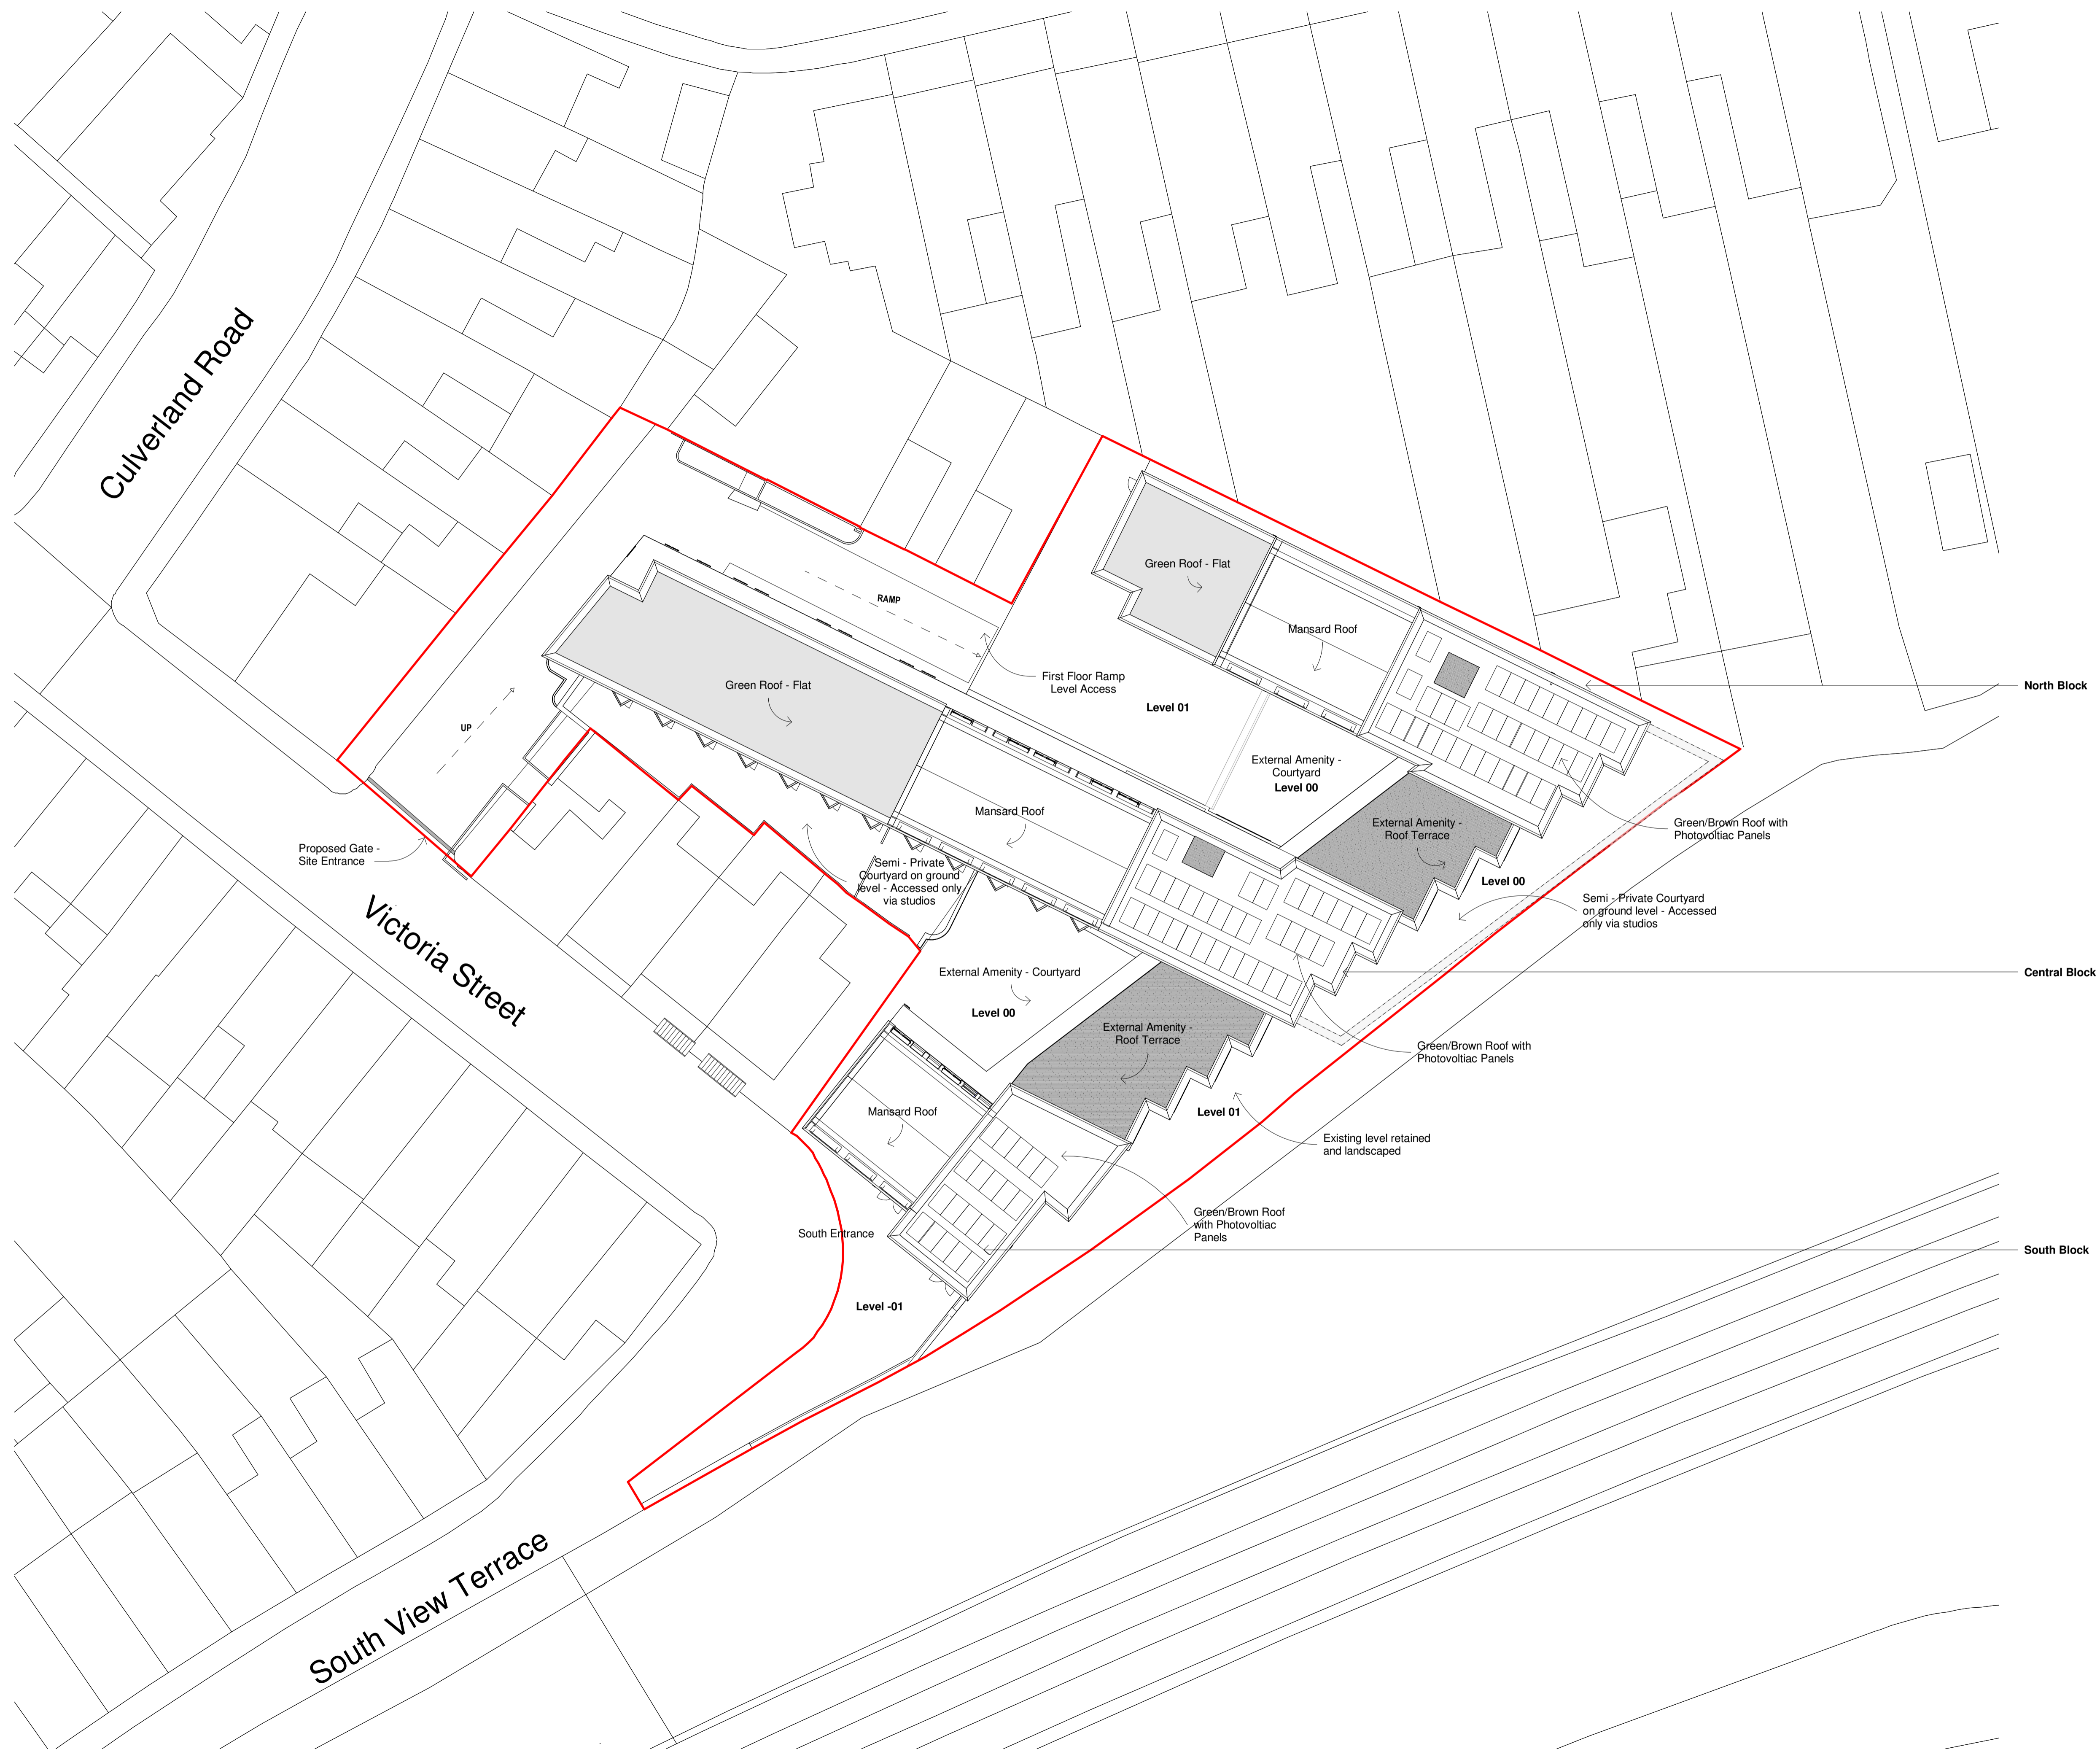

A 14/06/23 Planning Issue MR LW

Rev Date Revision Details Dr Ch



Bristol: Westworks, Beacon Tower, Colston Street, Bristol, BS1 4XE
 T 0117 214 1101 E bristol@ecwestworks.com
London: 76 Great Suffolk Street, London SE1 0BL
 T 020 7928 2773 E london@ecarchitecture.com
Sussex: Brooklyn Chambers, 11 Goring Road, Worthing, West Sussex, BN12 4AP
 T 01903 248777 E sussex@ecarchitecture.com


WESTWORKS

www.ecwestworks.com

Client's Name
Shopland Gray Developments Limited

Job Title
W0782 - Victoria Street, Exeter

Drawing Title
Site Block Plan - Proposed

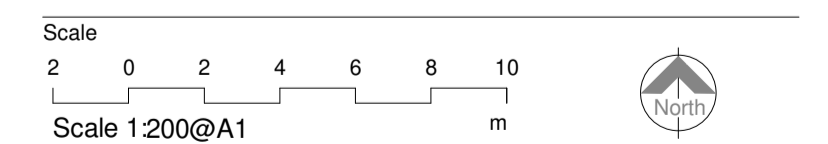

Drawn MR Checked LW Date 14/06/23

Job No	Origin	Volume	Level	Type	Role	Number	Rev
W0782	WW	ZZ	R	DR	A	0102	A

Status

PLANNING

CAD Plot Date: 14/06/2023 11:56:27