


OFF-SITE HIGHWAYS
IMPROVEMENTS TO HAVEN ROAD
Indicative Raised Table and Block
Paving, subject to agreement with
Highways

Facade treatments
to be confirmed
through
coordination with
LPA/WPD

Access
Zone


Refer to D3141-FAB-00-XX-DR-L-1002

1 Landscape Plan
Scale: 1:200

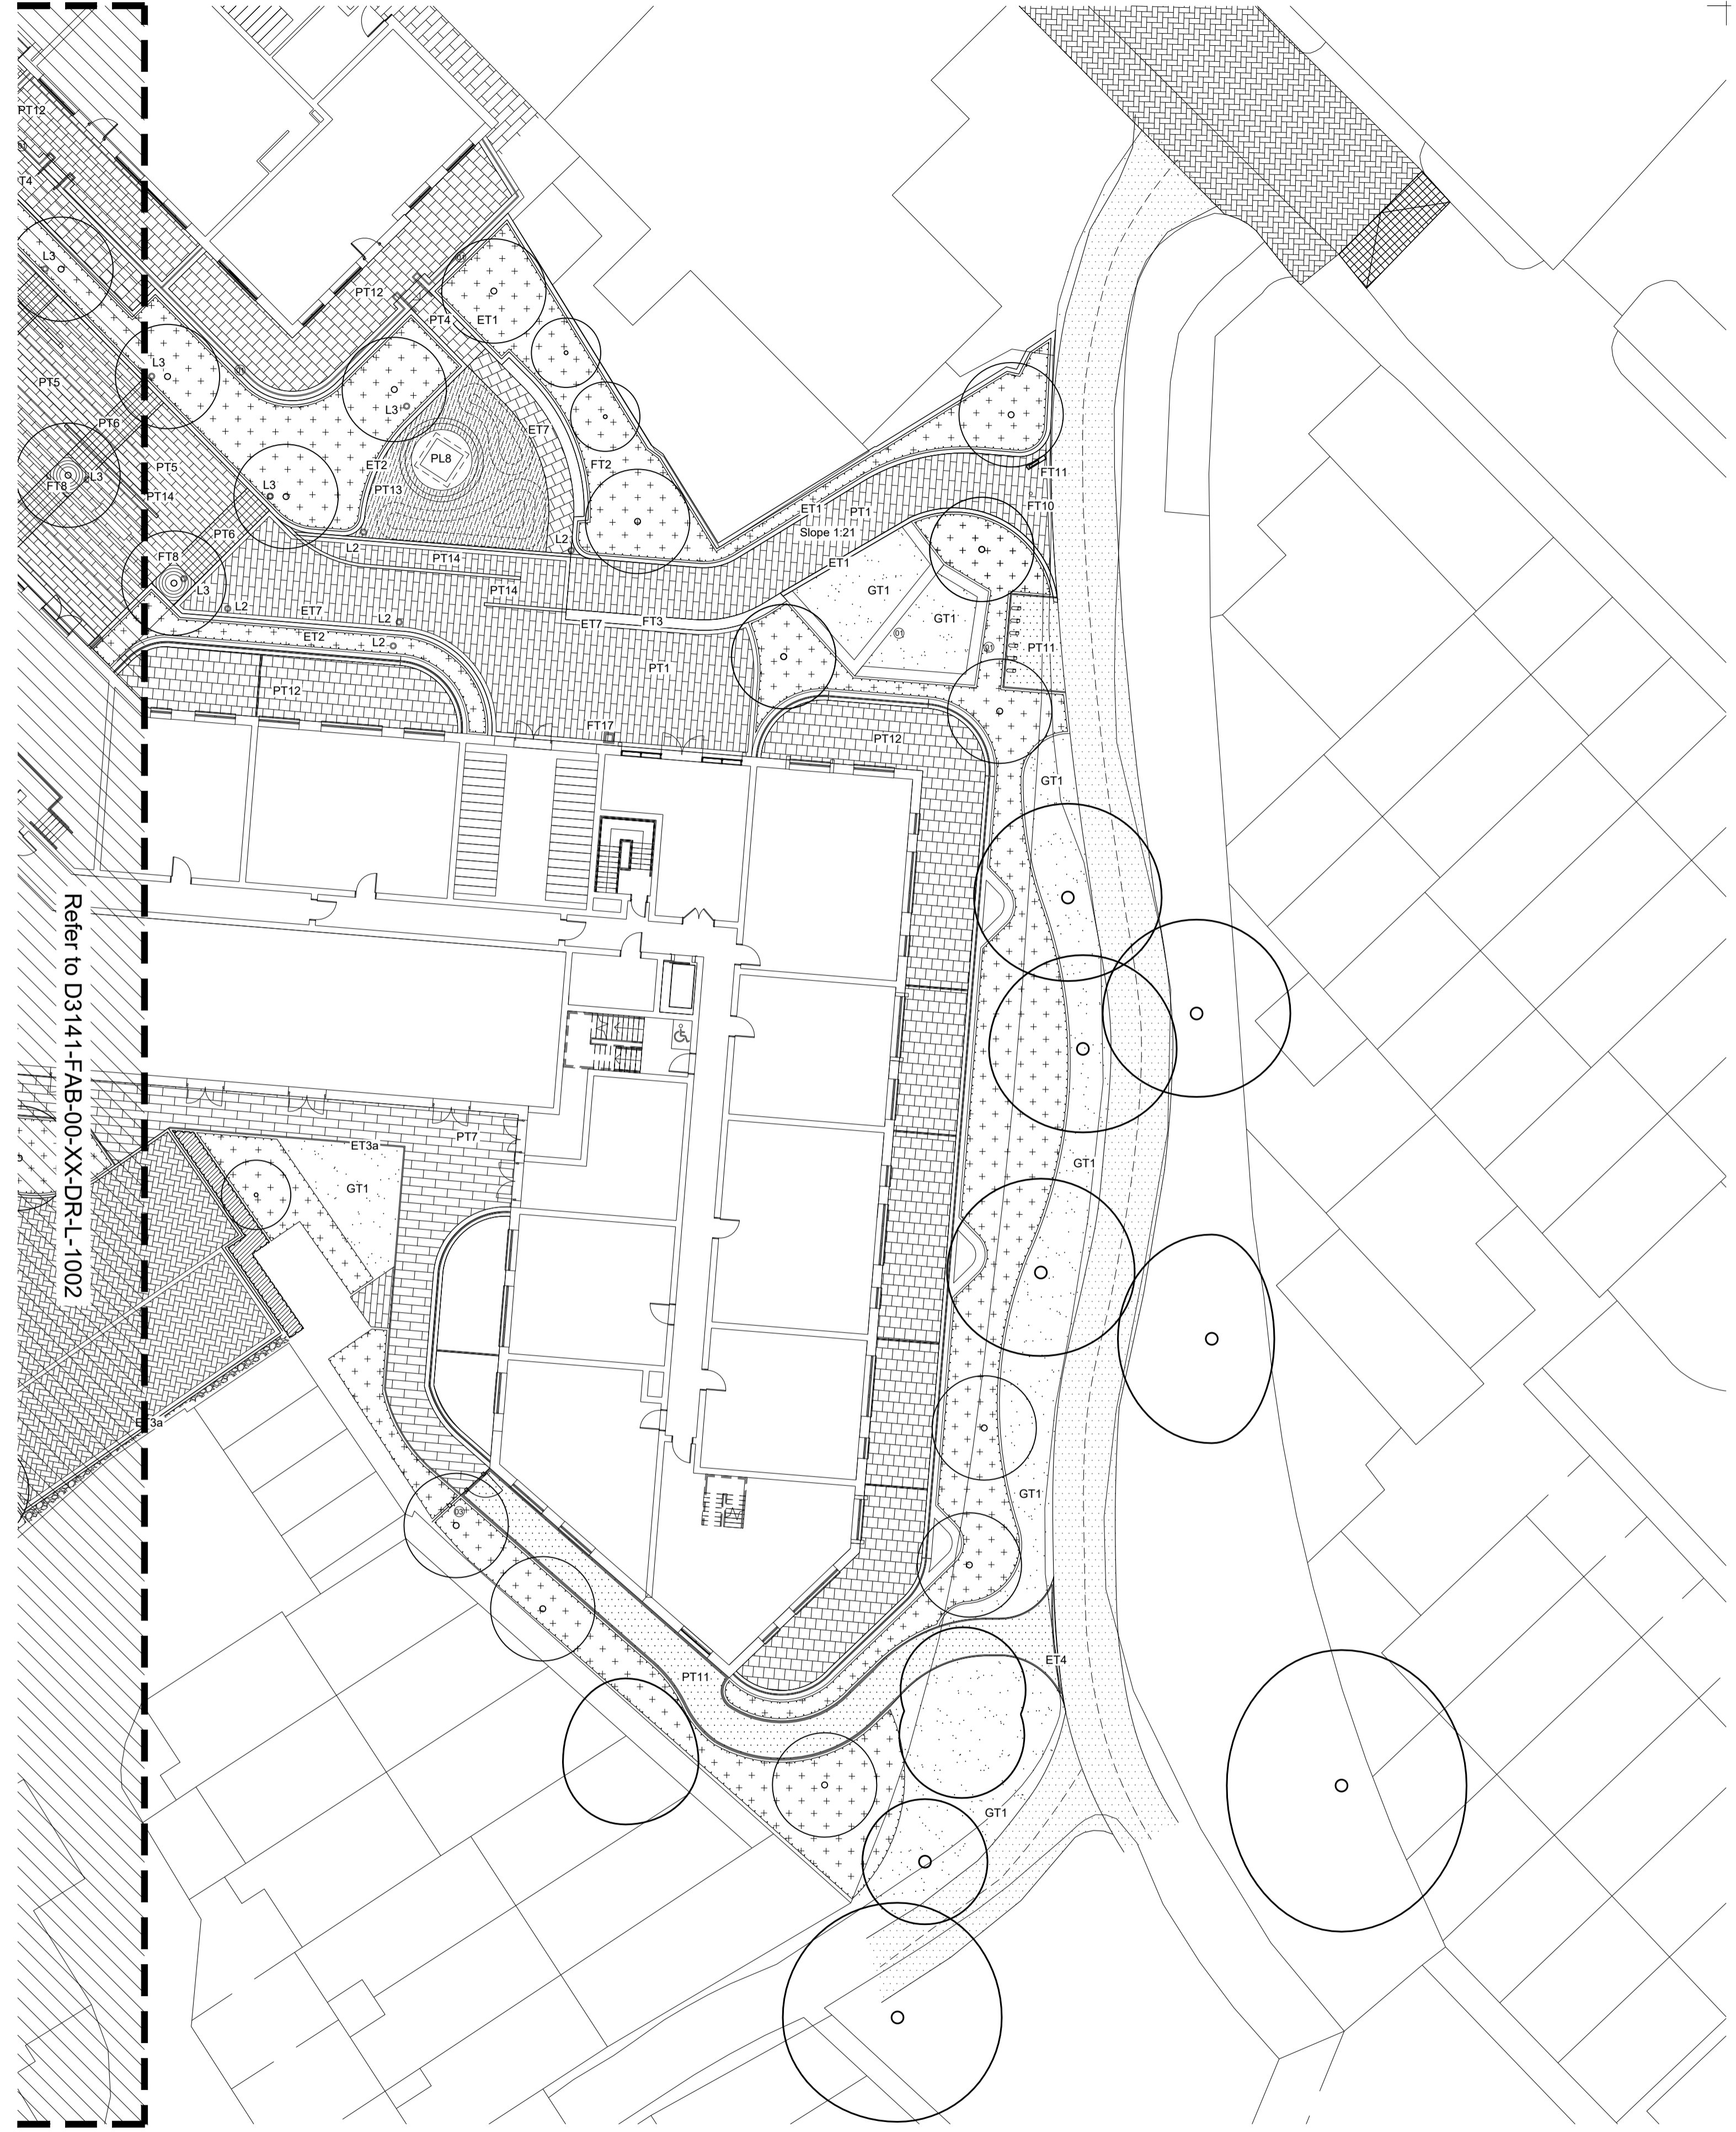

Refer to D3141-FAB-00-XX-DR-L-1002

2 Landscape Plan
Scale: 1:200

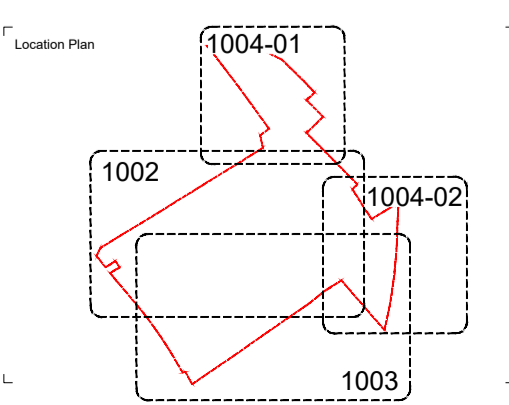

fabik landscape architects
Lenton House | 15 Lenton Street | Abberly | Hampshire | GU24 1HG
T: 01429 923260 | E: alton@fabrik.com | W: www.fabrik.com

Project: Haven Banks, Exeter
Client: Welbeck CP

Drawing Title: Ground Floor Landscape General Arrangement Plan - Sheet 3 of 3
Number of issue: 1
Drawn By: sw/ib
Checked By: sg
Scale: 1:200 @ A1
Date of First Issue: Jun | 2022

Project Number	Client	Zone	Level	File Type	Issue	Number	Revision
D3141	FAB	00	GF	DR	L	1004	PL02

Notes:
Refer to fabrik drawing D3141-00-XX-DR-L-1000 for
Legend and Illustrative Soft Landscape Schedule

PL02	16-02-2023	Issued for Planning following LPA comments	sw/ib	sg
PL01 <th>15-07-2022</th> <th>Issued for Planning</th> <td>sw/ib</td> <td>sg</td>	15-07-2022	Issued for Planning	sw/ib	sg
External References:				
•	J103141 Haven Road, Exeter05 CAD01 Autocad02 - Model01 Revised SchemeD3141-FAB-00-XX-MDL-1000_GA_Ground			
•	J103141 Haven Road, Exeter05 CAD01 Autocad02 - Model02 Revised SchemeD3141-FAB-00-XX-MDL-1001_G0			
•	J103141 Haven Road, Exeter05 CAD01 Autocad02 - Model03 Revised SchemeD3141-FAB-00-XX-MDL-1002_Boundary			
•	J103141 Haven Road, Exeter05 CAD01 Autocad02 - Model04 Revised SchemeD3141-FAB-00-XX-MDL-1003_Boundary			
•	J103141 Haven Road, Exeter05 CAD01 Autocad02 - Model05 Revised SchemeD3141-FAB-00-XX-MDL-1004_Boundary			
•	J103141 Haven Road, Exeter05 CAD01 Autocad02 - Model06 Revised SchemeD3141-FAB-00-XX-MDL-1005_Ann_Schedule			
•	J103141 Haven Road, Exeter05 CAD01 Autocad02 - Model07 Revised SchemeD3141-FAB-00-XX-MDL-1006_Broadway			
•	J103141 Haven Road, Exeter05 CAD01 Autocad02 - Model08 Revised SchemeD3141-FAB-00-XX-MDL-1007_Broadway			
•	J103141 Haven Road, Exeter05 CAD01 Autocad02 - Model09 Revised SchemeD3141-FAB-00-XX-MDL-1008_Broadway			
•	J103141 Haven Road, Exeter05 CAD01 Autocad02 - Model10 Revised SchemeD3141-FAB-00-XX-MDL-1009_Broadway			
•	J103141 Haven Road, Exeter05 CAD01 Autocad02 - Model11 Revised SchemeD3141-FAB-00-XX-MDL-1010_Broadway			
•	J103141 Haven Road, Exeter05 CAD01 Autocad02 - Model12 Revised SchemeD3141-FAB-00-XX-MDL-1011_Broadway			

Disclaimer:
1. This drawing is copyright of fabrik ltd. It must not be copied or reproduced without written consent from the owner.
2. Do not scale from this drawing. Only figured dimensions are to be taken from this drawing.
3. All contractors must read and be responsible for checking all dimensions related to the works shown on the drawing prior to fabrication or setting out.
4. This drawing uses coloured lines. Please do not rely on a monochrome copy.