



Proposed South East (Paul Street) Elevation
1 : 200

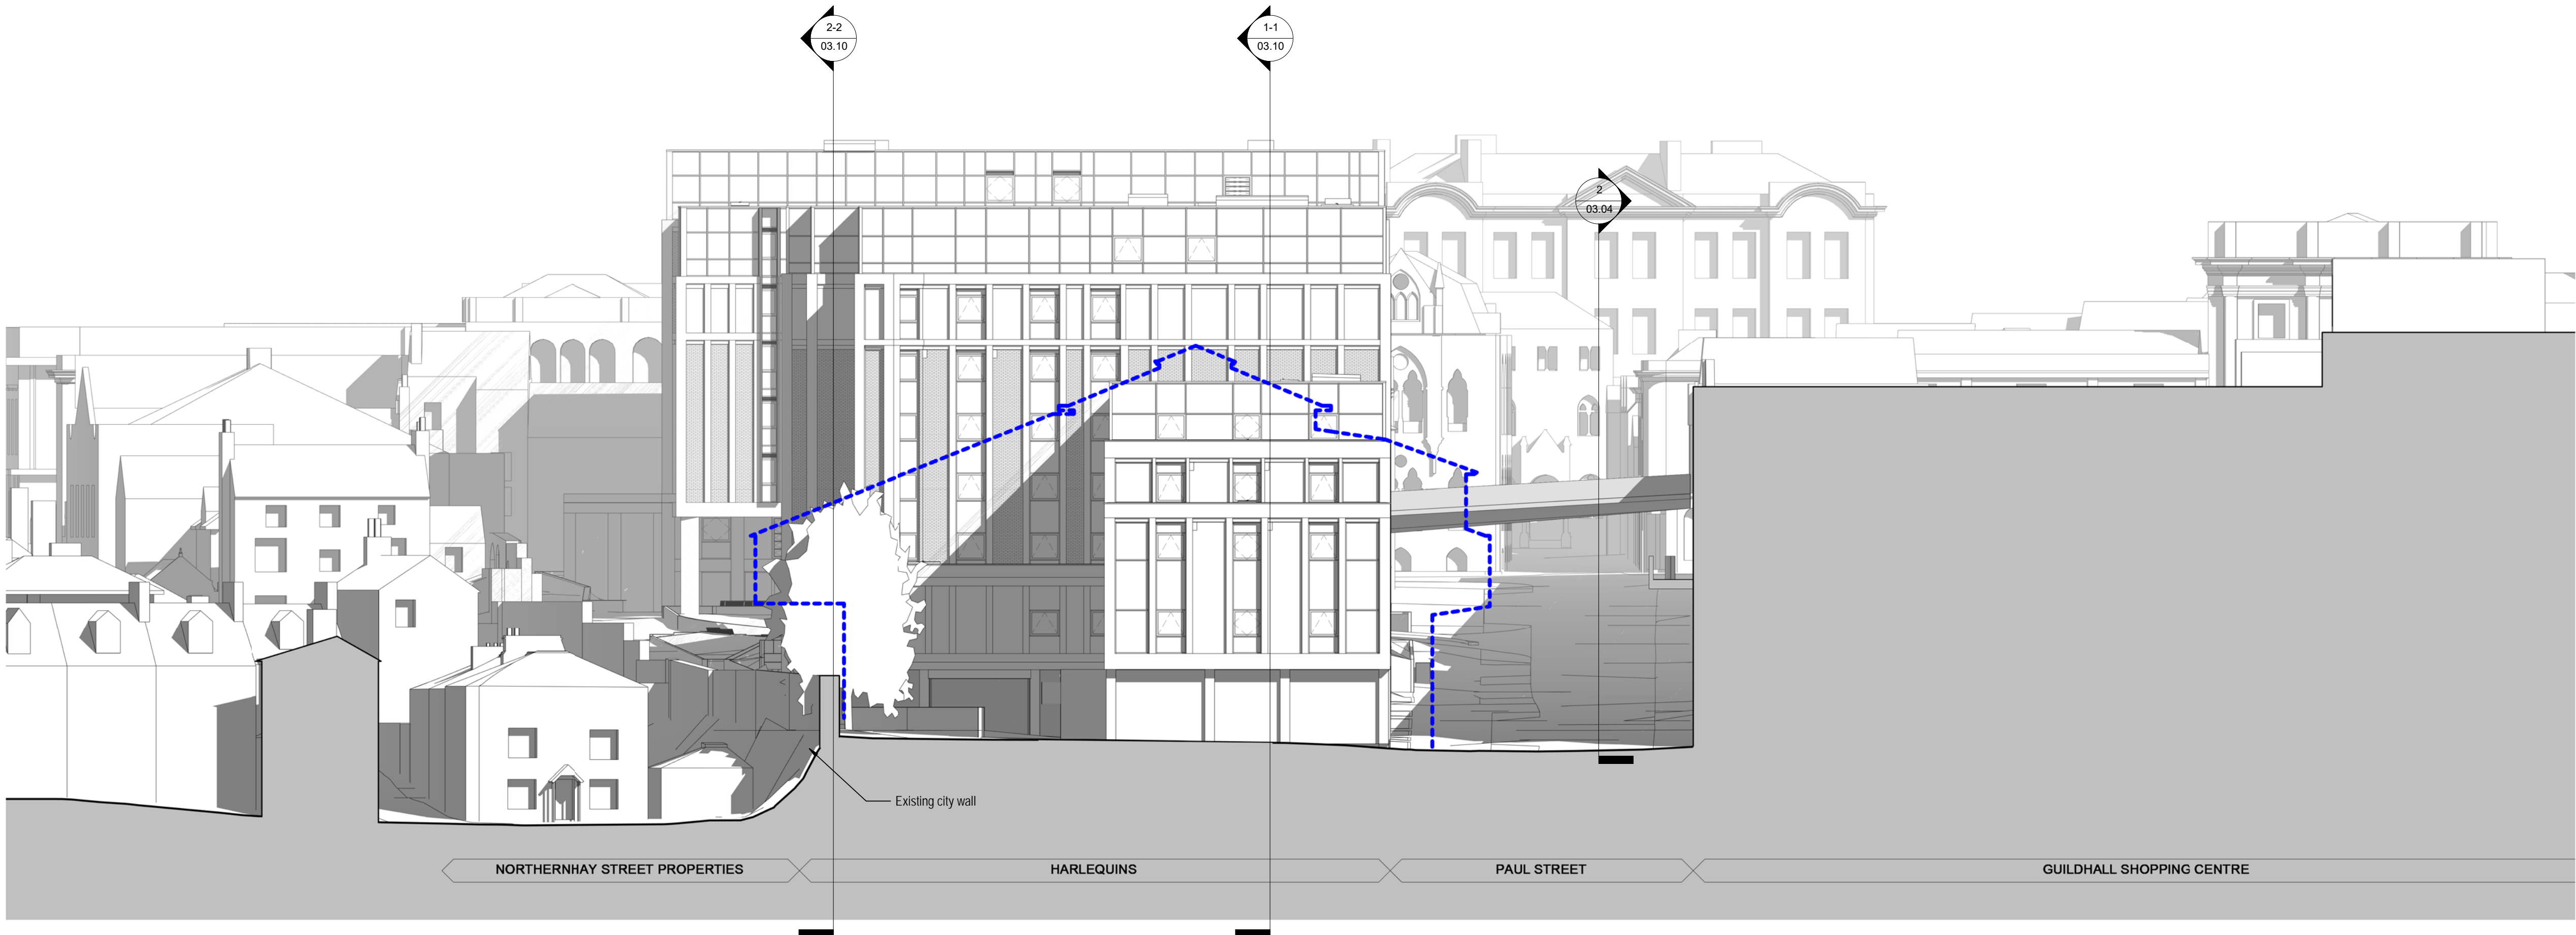

Proposed South West (Car Park) Elevation
1 : 200

- Existing Harlequins Outline
- Existing Guildhall Outline
- Existing City Wall Outline

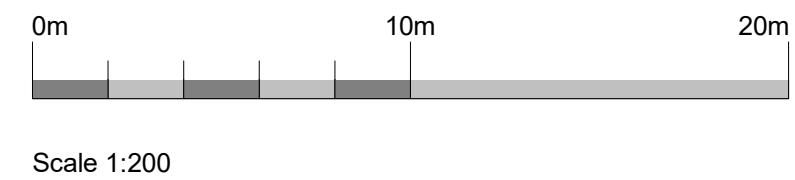

C02	15/10/19	Amendment to Planning Drawing	MP/MP
C01	10/10/19	Planning Issue	JS/MP
P01	27/09/19	Draft Planning Issue	JS/MP
REV	DATE	COMMENT	AUTH/CHKD
PROJECT TITLE			
Harlequins Centre			
DETAIL			
Proposed SE and SW Elevations			
DRAWING NUMBER (PROJECT-ORIGINATOR-ZONE-LEVEL-TYPE-ROLE-NUMBER)			
EHQ- LHC- ZZ- ZZ- DR- AR- 04.10			
STATUS		STATUS DESCRIPTION	
S2		Planning Issue	
REVISION	DATE	SCALE	
C02	10/10/19	1 : 200@A1	
CONTRACTORS MUST CHECK ALL DIMENSIONS ON SITE - ONLY FIGURED DIMENSIONS ARE TO BE WORKED FROM - DISCREPANCIES MUST BE REPORTED TO THE ARCHITECT BEFORE PROCEEDING & THIS DRAWING IS COPYRIGHT			LHC PROJECT NUMBER
			17161