


Existing site with proposed impacts

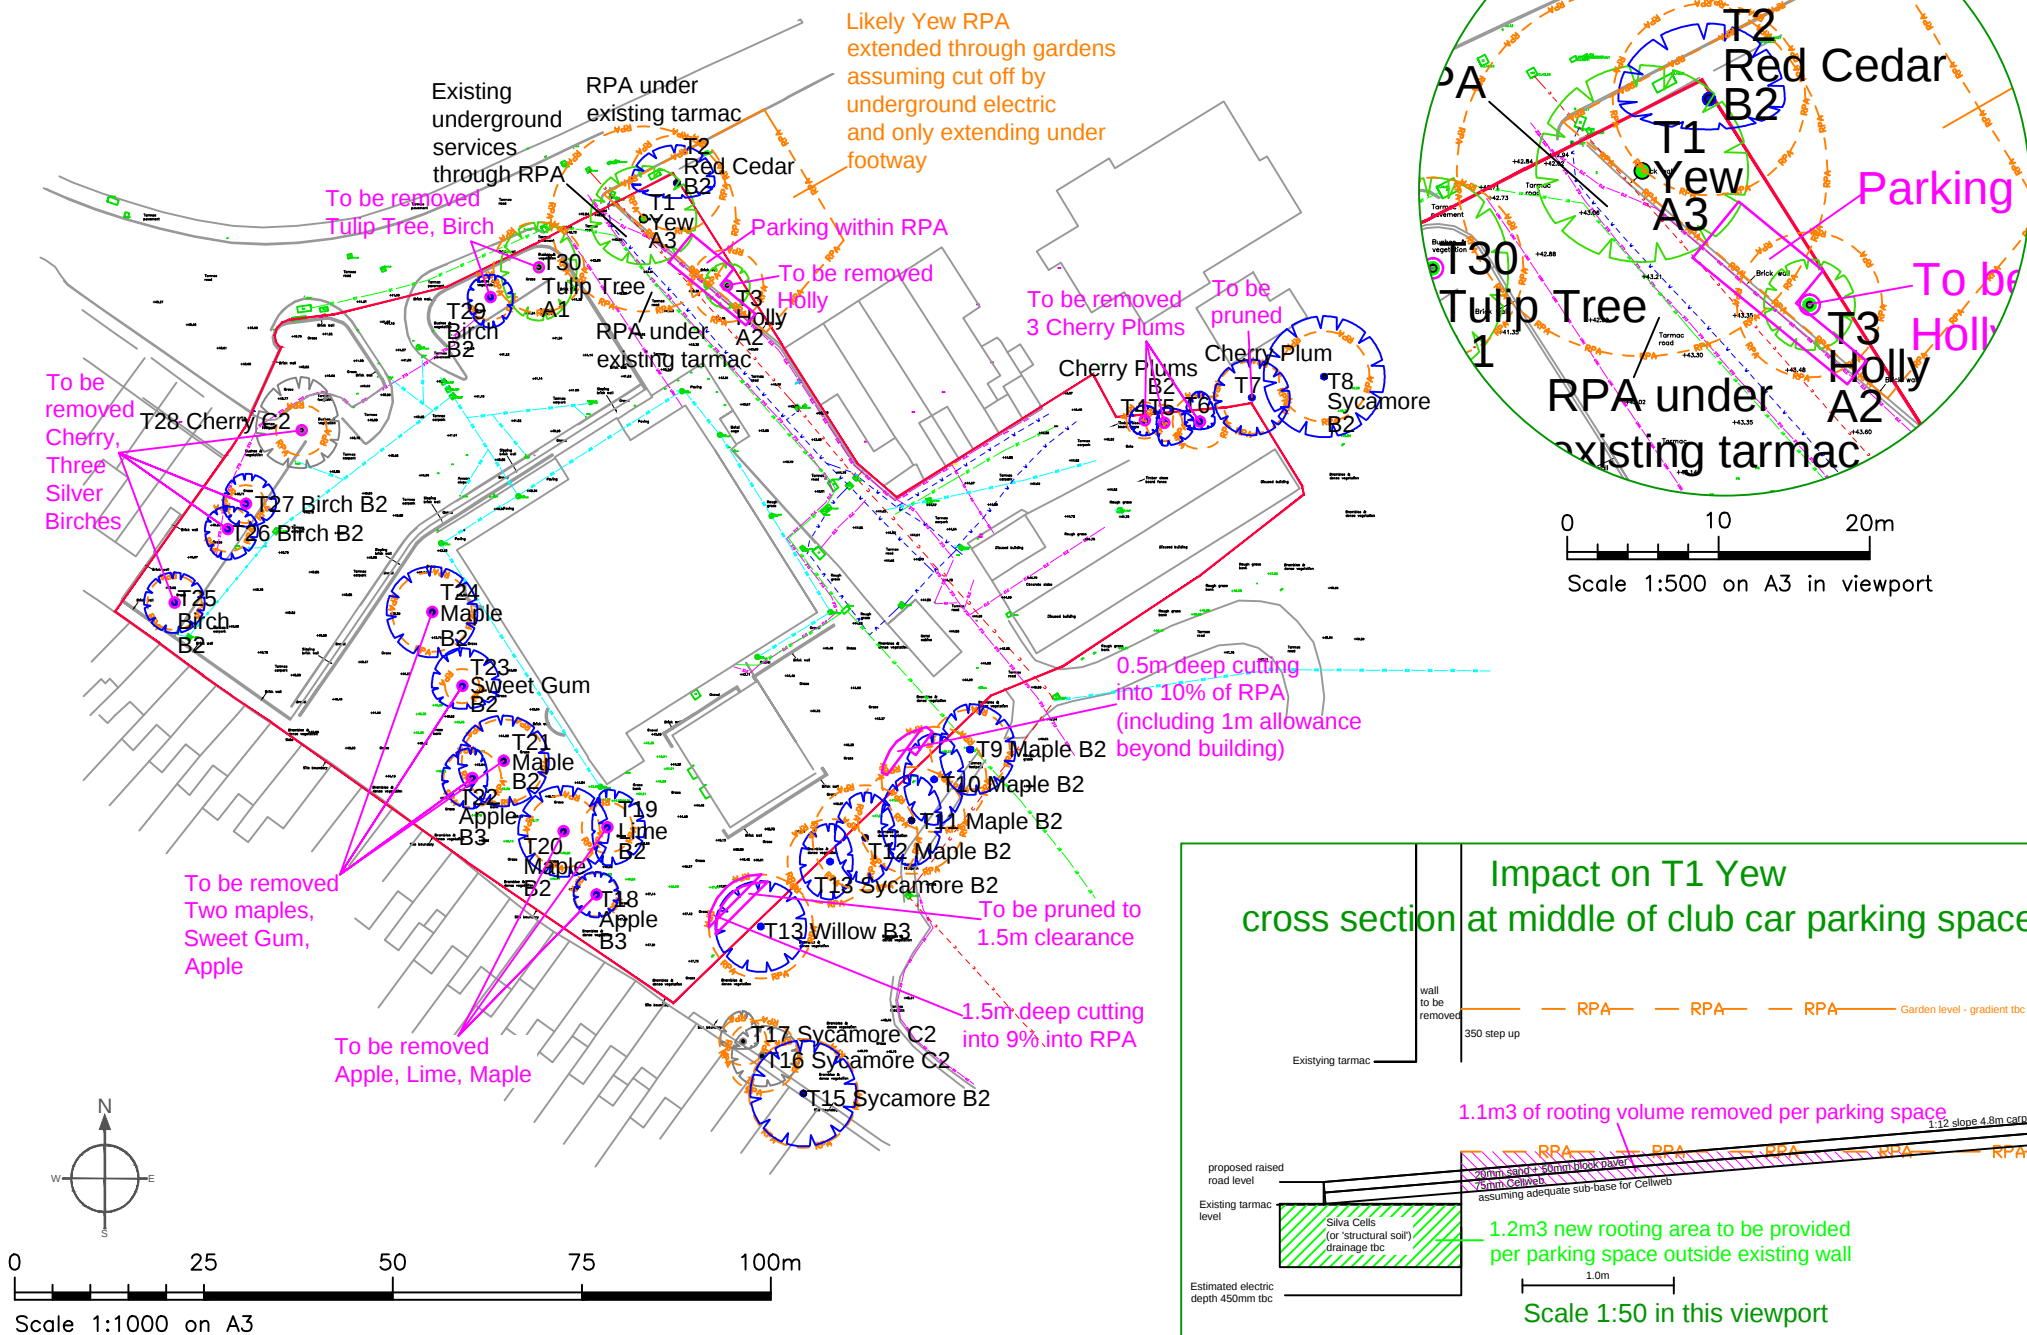

Proposed layout with impacts

