


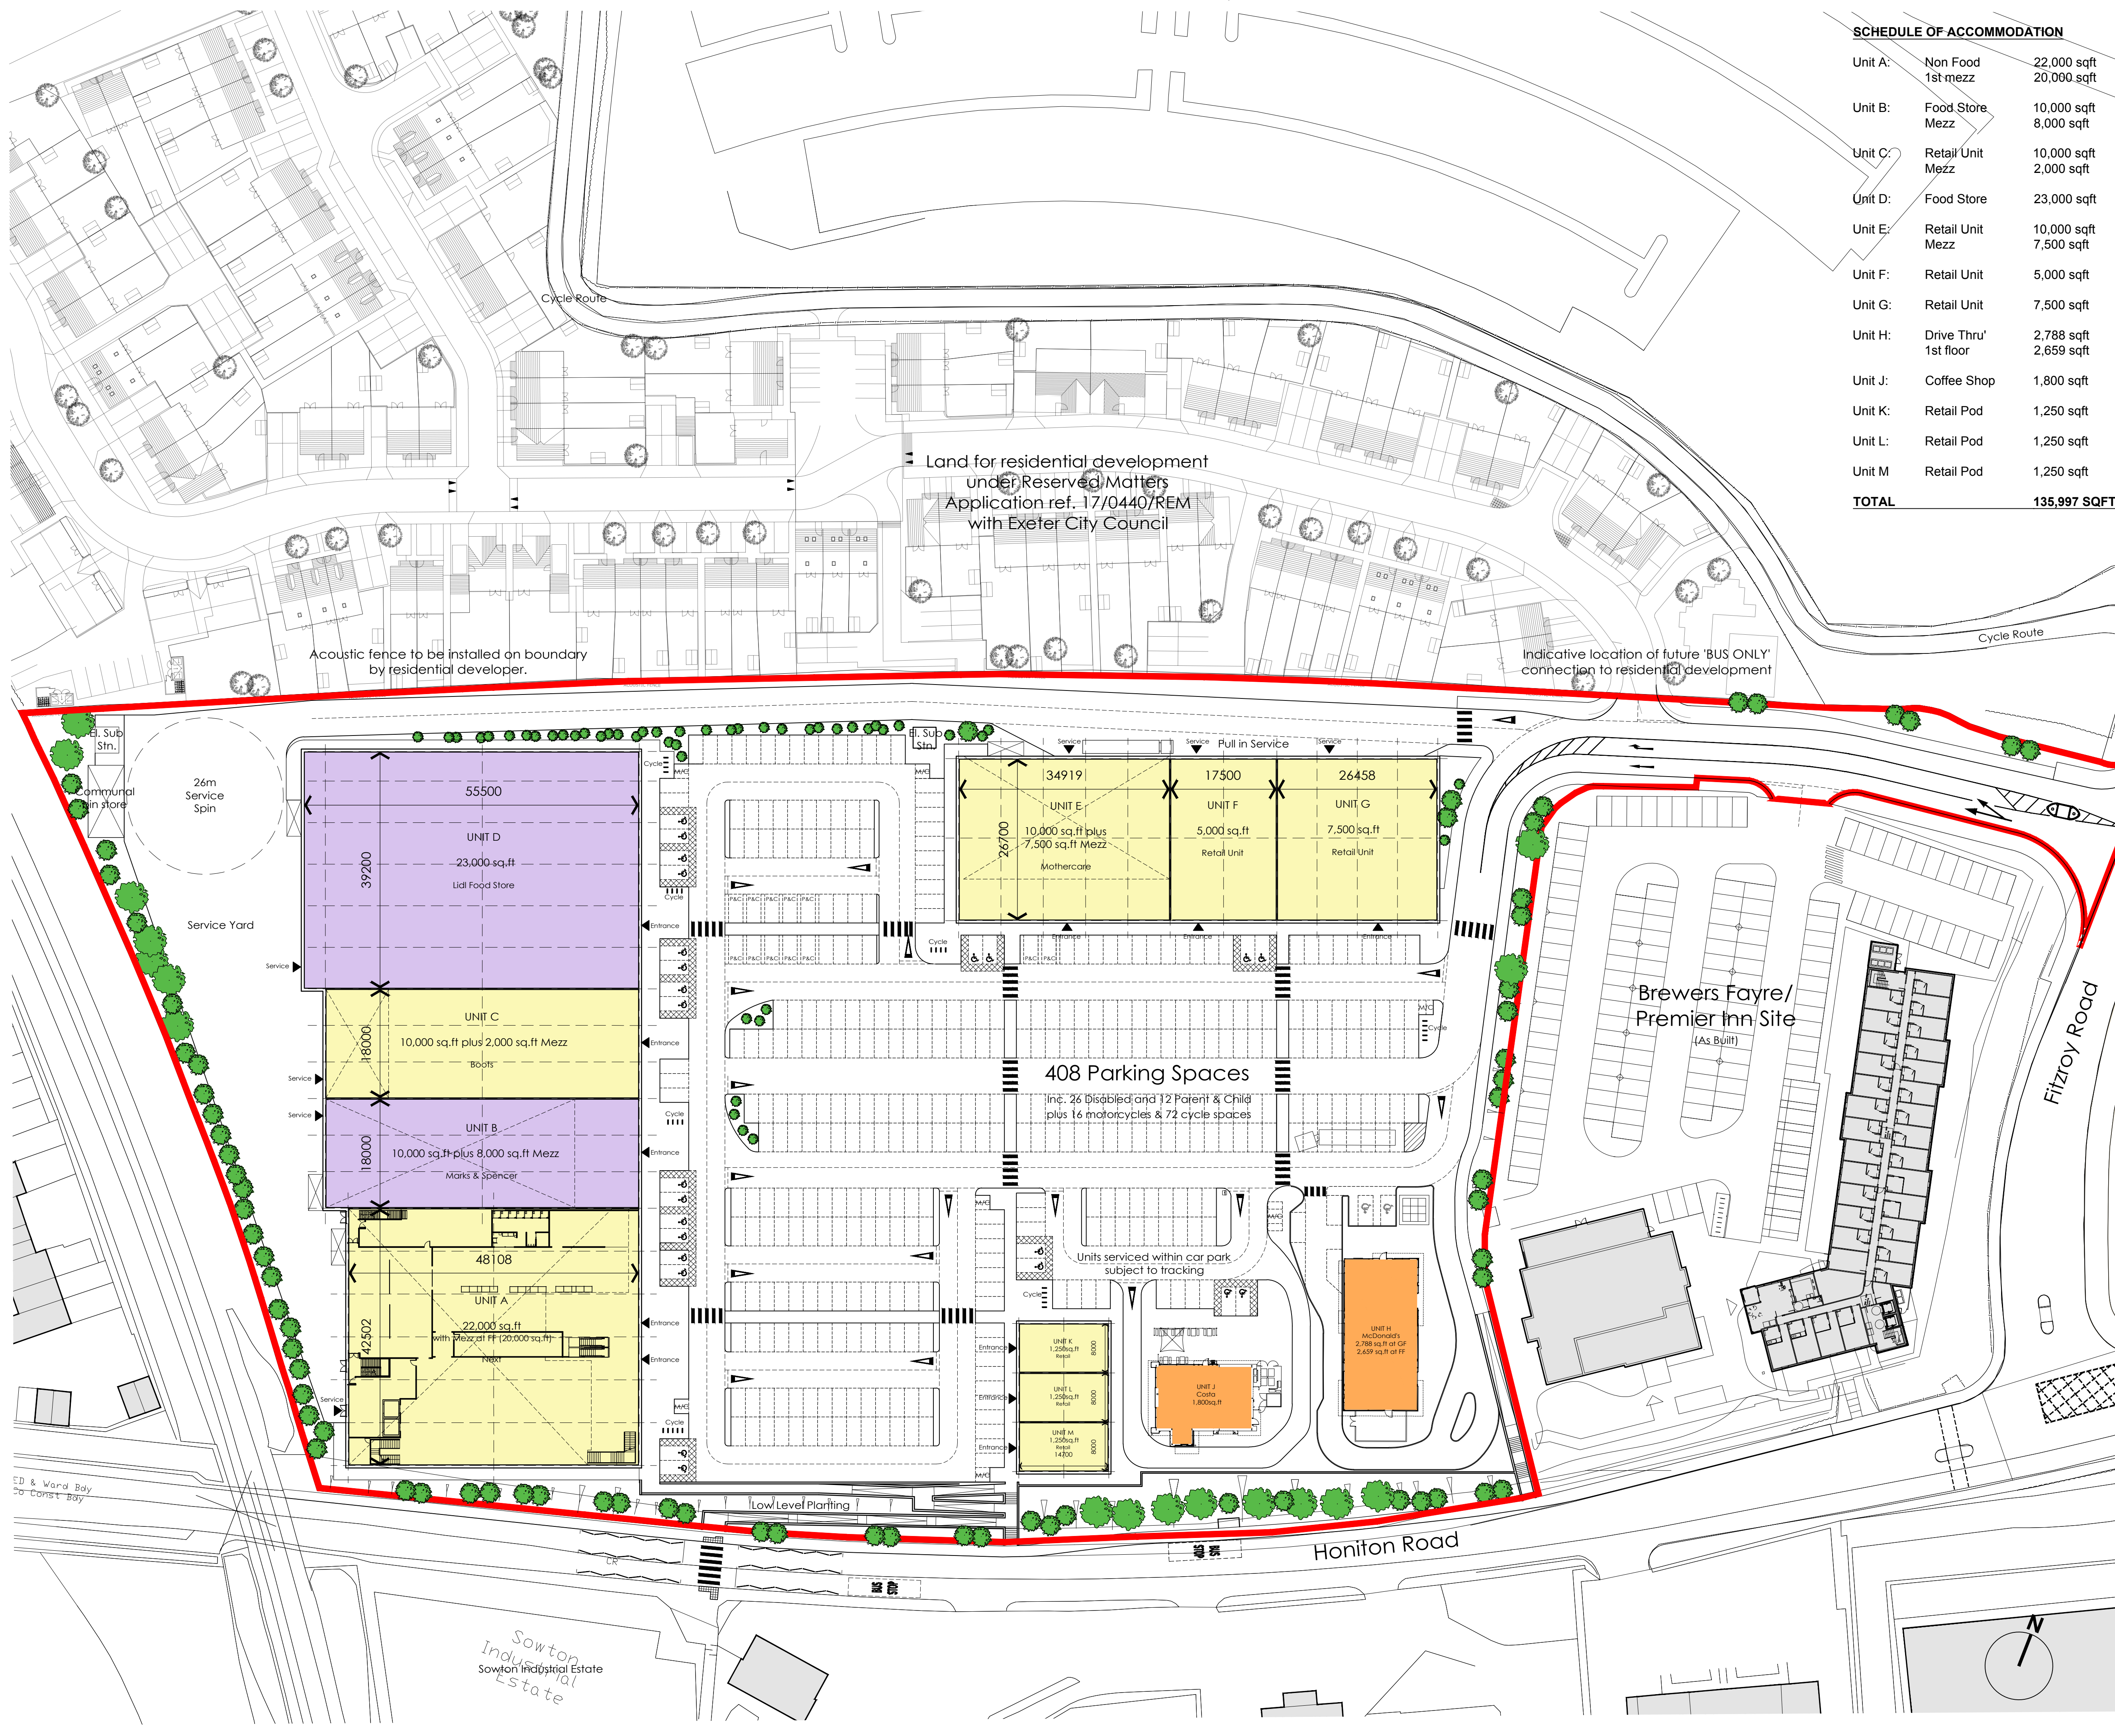

SCHEDULE OF ACCOMMODATION			
Unit A:	Non Food 1st mezz	22,000 sqft	20,000 sqft
Unit B:	Food Store Mezz	10,000 sqft	8,000 sqft
Unit C:	Retail Unit Mezz	10,000 sqft	2,000 sqft
Unit D:	Food Store	23,000 sqft	
Unit E:	Retail Unit Mezz	10,000 sqft	7,500 sqft
Unit F:	Retail Unit	5,000 sqft	
Unit G:	Retail Unit	7,500 sqft	
Unit H:	Drive Thru' 1st floor	2,788 sqft	2,659 sqft
Unit J:	Coffee Shop	1,800 sqft	
Unit K:	Retail Pod	1,250 sqft	
Unit L:	Retail Pod	1,250 sqft	
Unit M:	Retail Pod	1,250 sqft	
TOTAL		135,997 SQFT	

General Notes

All site dimensions shall be verified by the Contractor on site prior to commencing any works.

Do not scale from this drawing.

Only work to written dimensions.

This drawing is the property of Fletcher-Rae (UK) Limited (t/a Fletcher-Rae) and copyright is reserved by them. The drawing is not to be copied or disclosed by or to any unauthorised persons without the prior written consent of Fletcher-Rae (UK) Limited.

Revision

Scale 1:500@A1

Status PL

Drawn by BB

Date 11.09.2017

Client Consolidated Property Group LLP

Project Moor Exchange, Exeter

Drawing Description Proposed Site Layout

Drawing No. 15049_PL02 Rev. A

fletcher-rae
Architects | Master Planners | Designers

Hill Quays, 5 Jordan Street, Manchester, M15 4PY

t +44 (0)161 242 1140
f +44 (0)161 242 1141
w www.fletcher-rae.com
e info@fletcher-rae.com