





**NOTES**  
These drawings have been produced with reference to the CDM Regulations 2015. Please note that these are pre-construction phase drawings and should be subject to further design risk management as required in accordance with Regulation 9

**KEY**

- Site Boundary
- - - Highway Boundary
- 1 in 3 Grading
- Proposed Ground Level
- Existing Ground Level
-  Tactile Paving

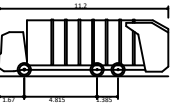

Phoenix 2 Duo (P2-15W with Elite 6x4 chassis)	
Overall Length	11.200m
Overall Width	2.530m
Overall Body Height	3.751m
Min Body Ground Clearance	0.304m
Track Width	2.500m
Lock to lock time	4.00s
Kerb to Kerb Turning Radius	9.500m

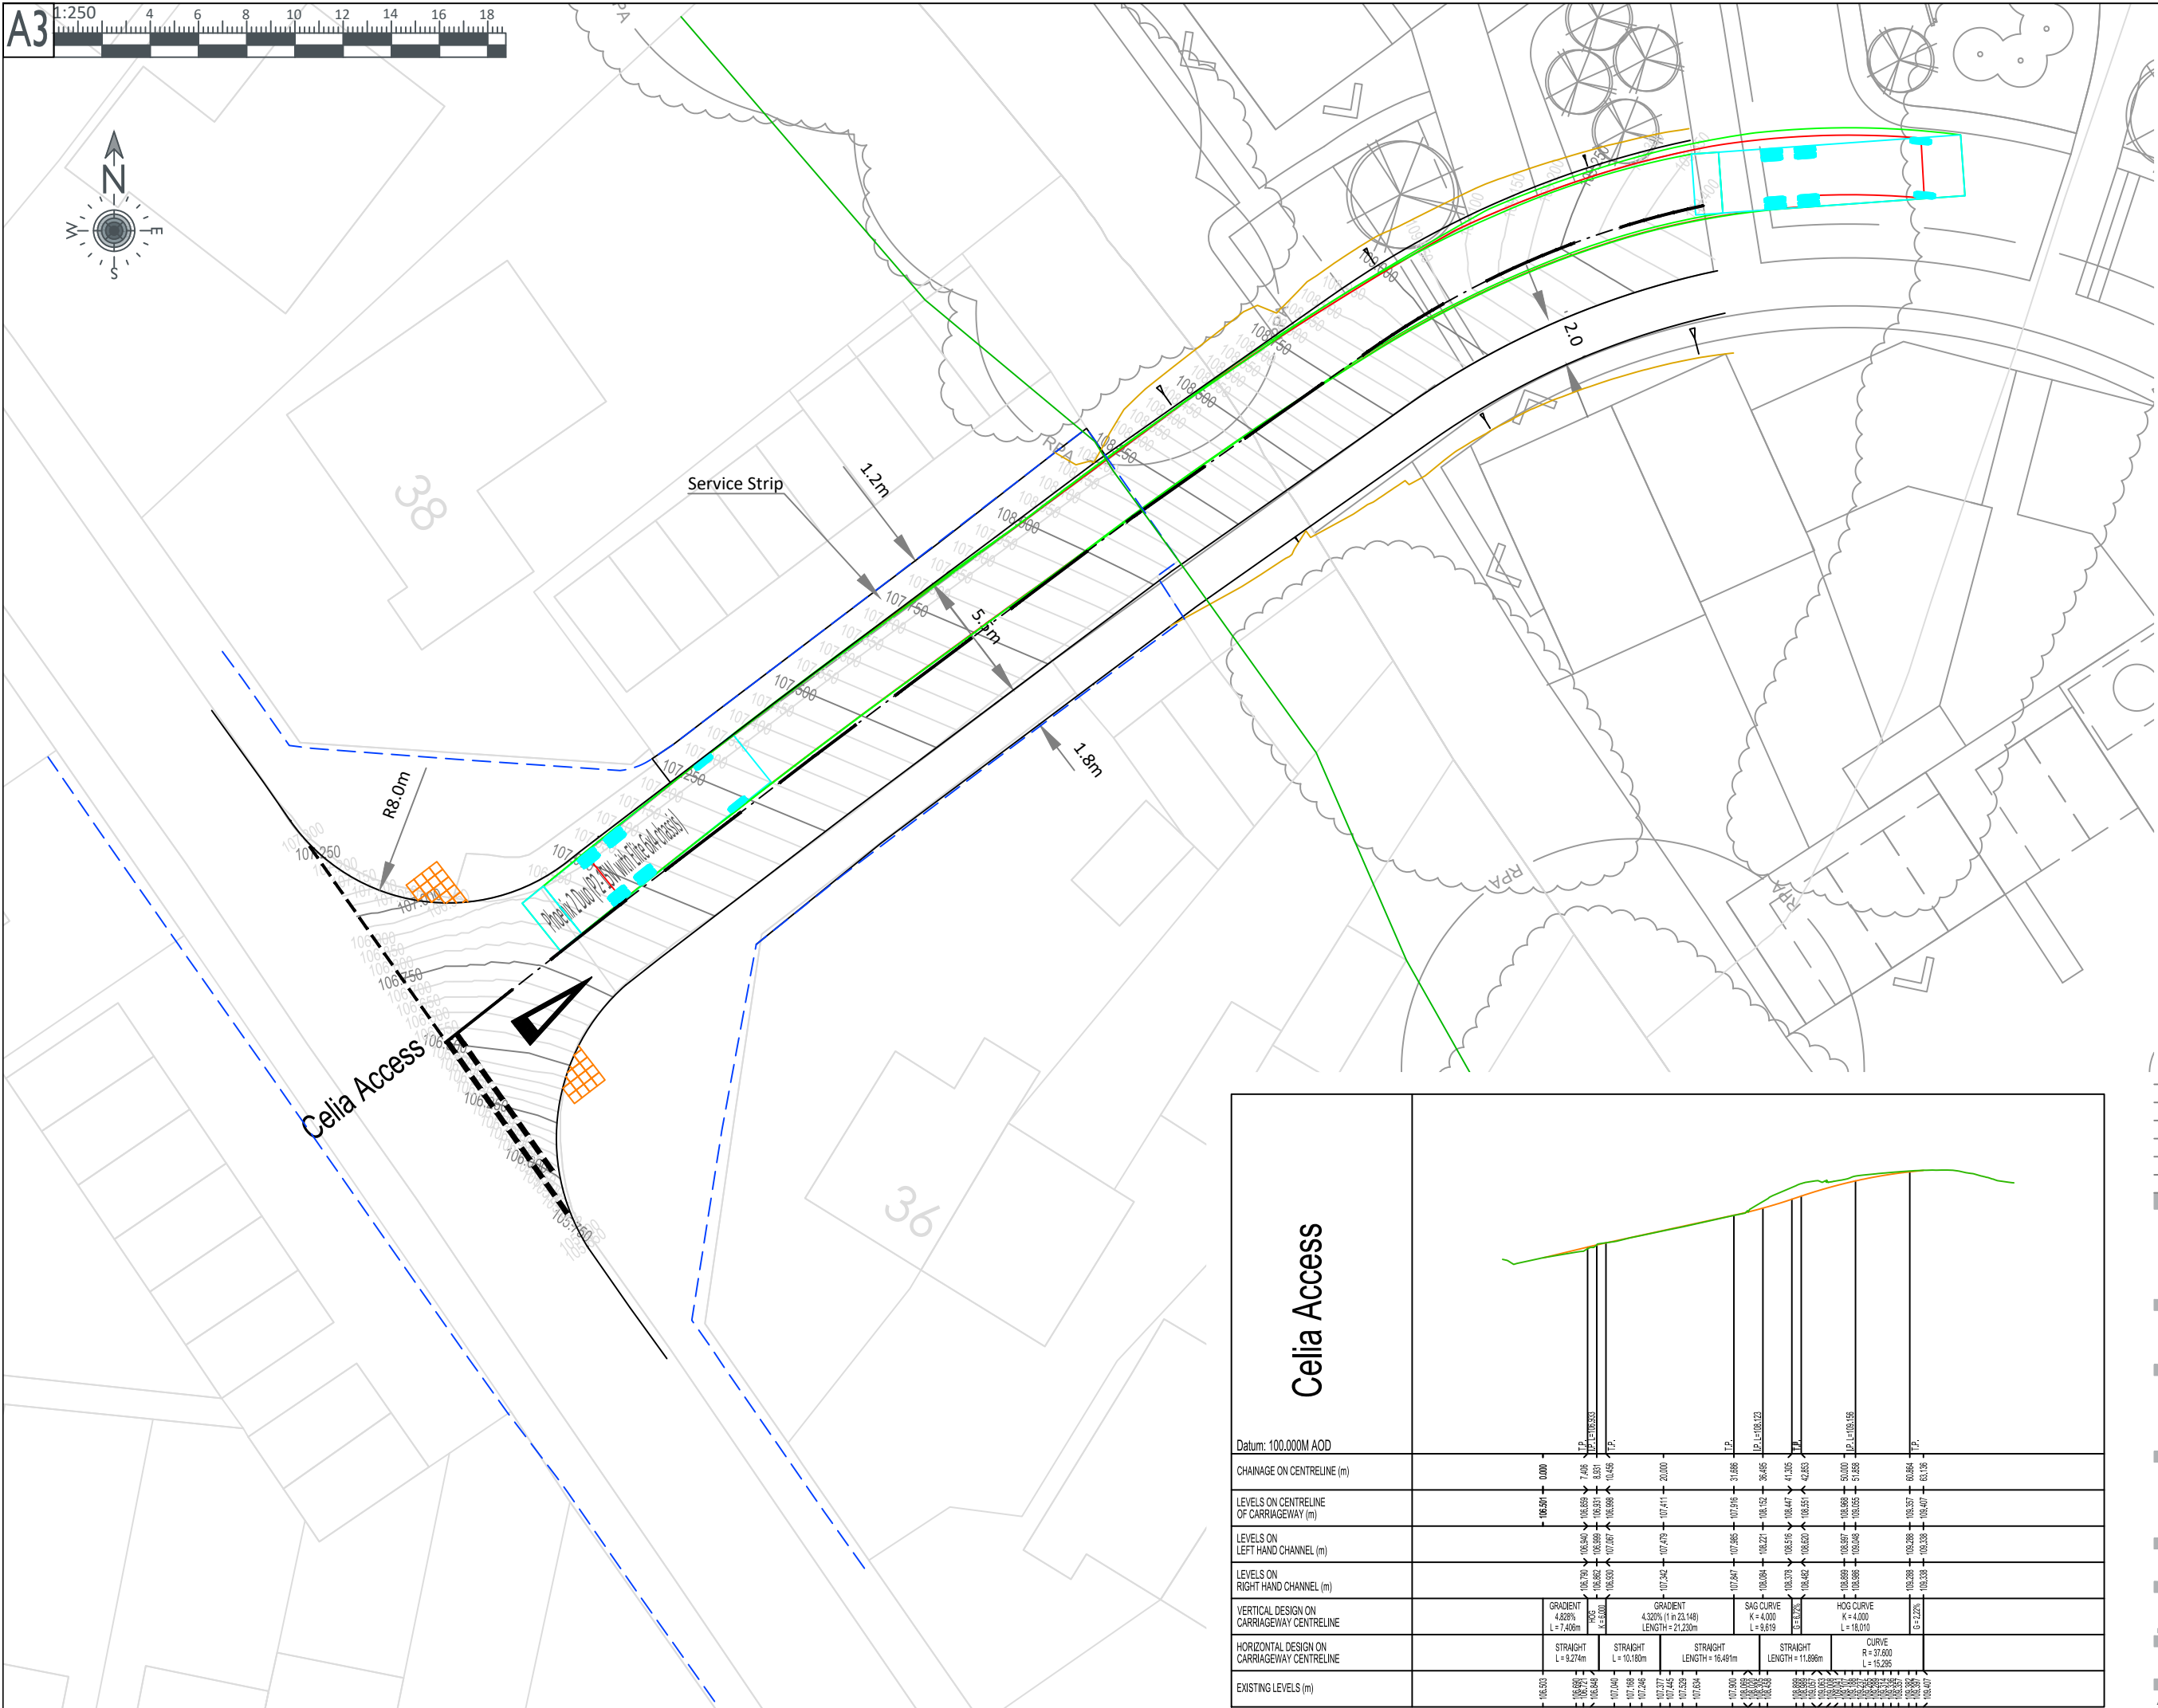[illegible]