


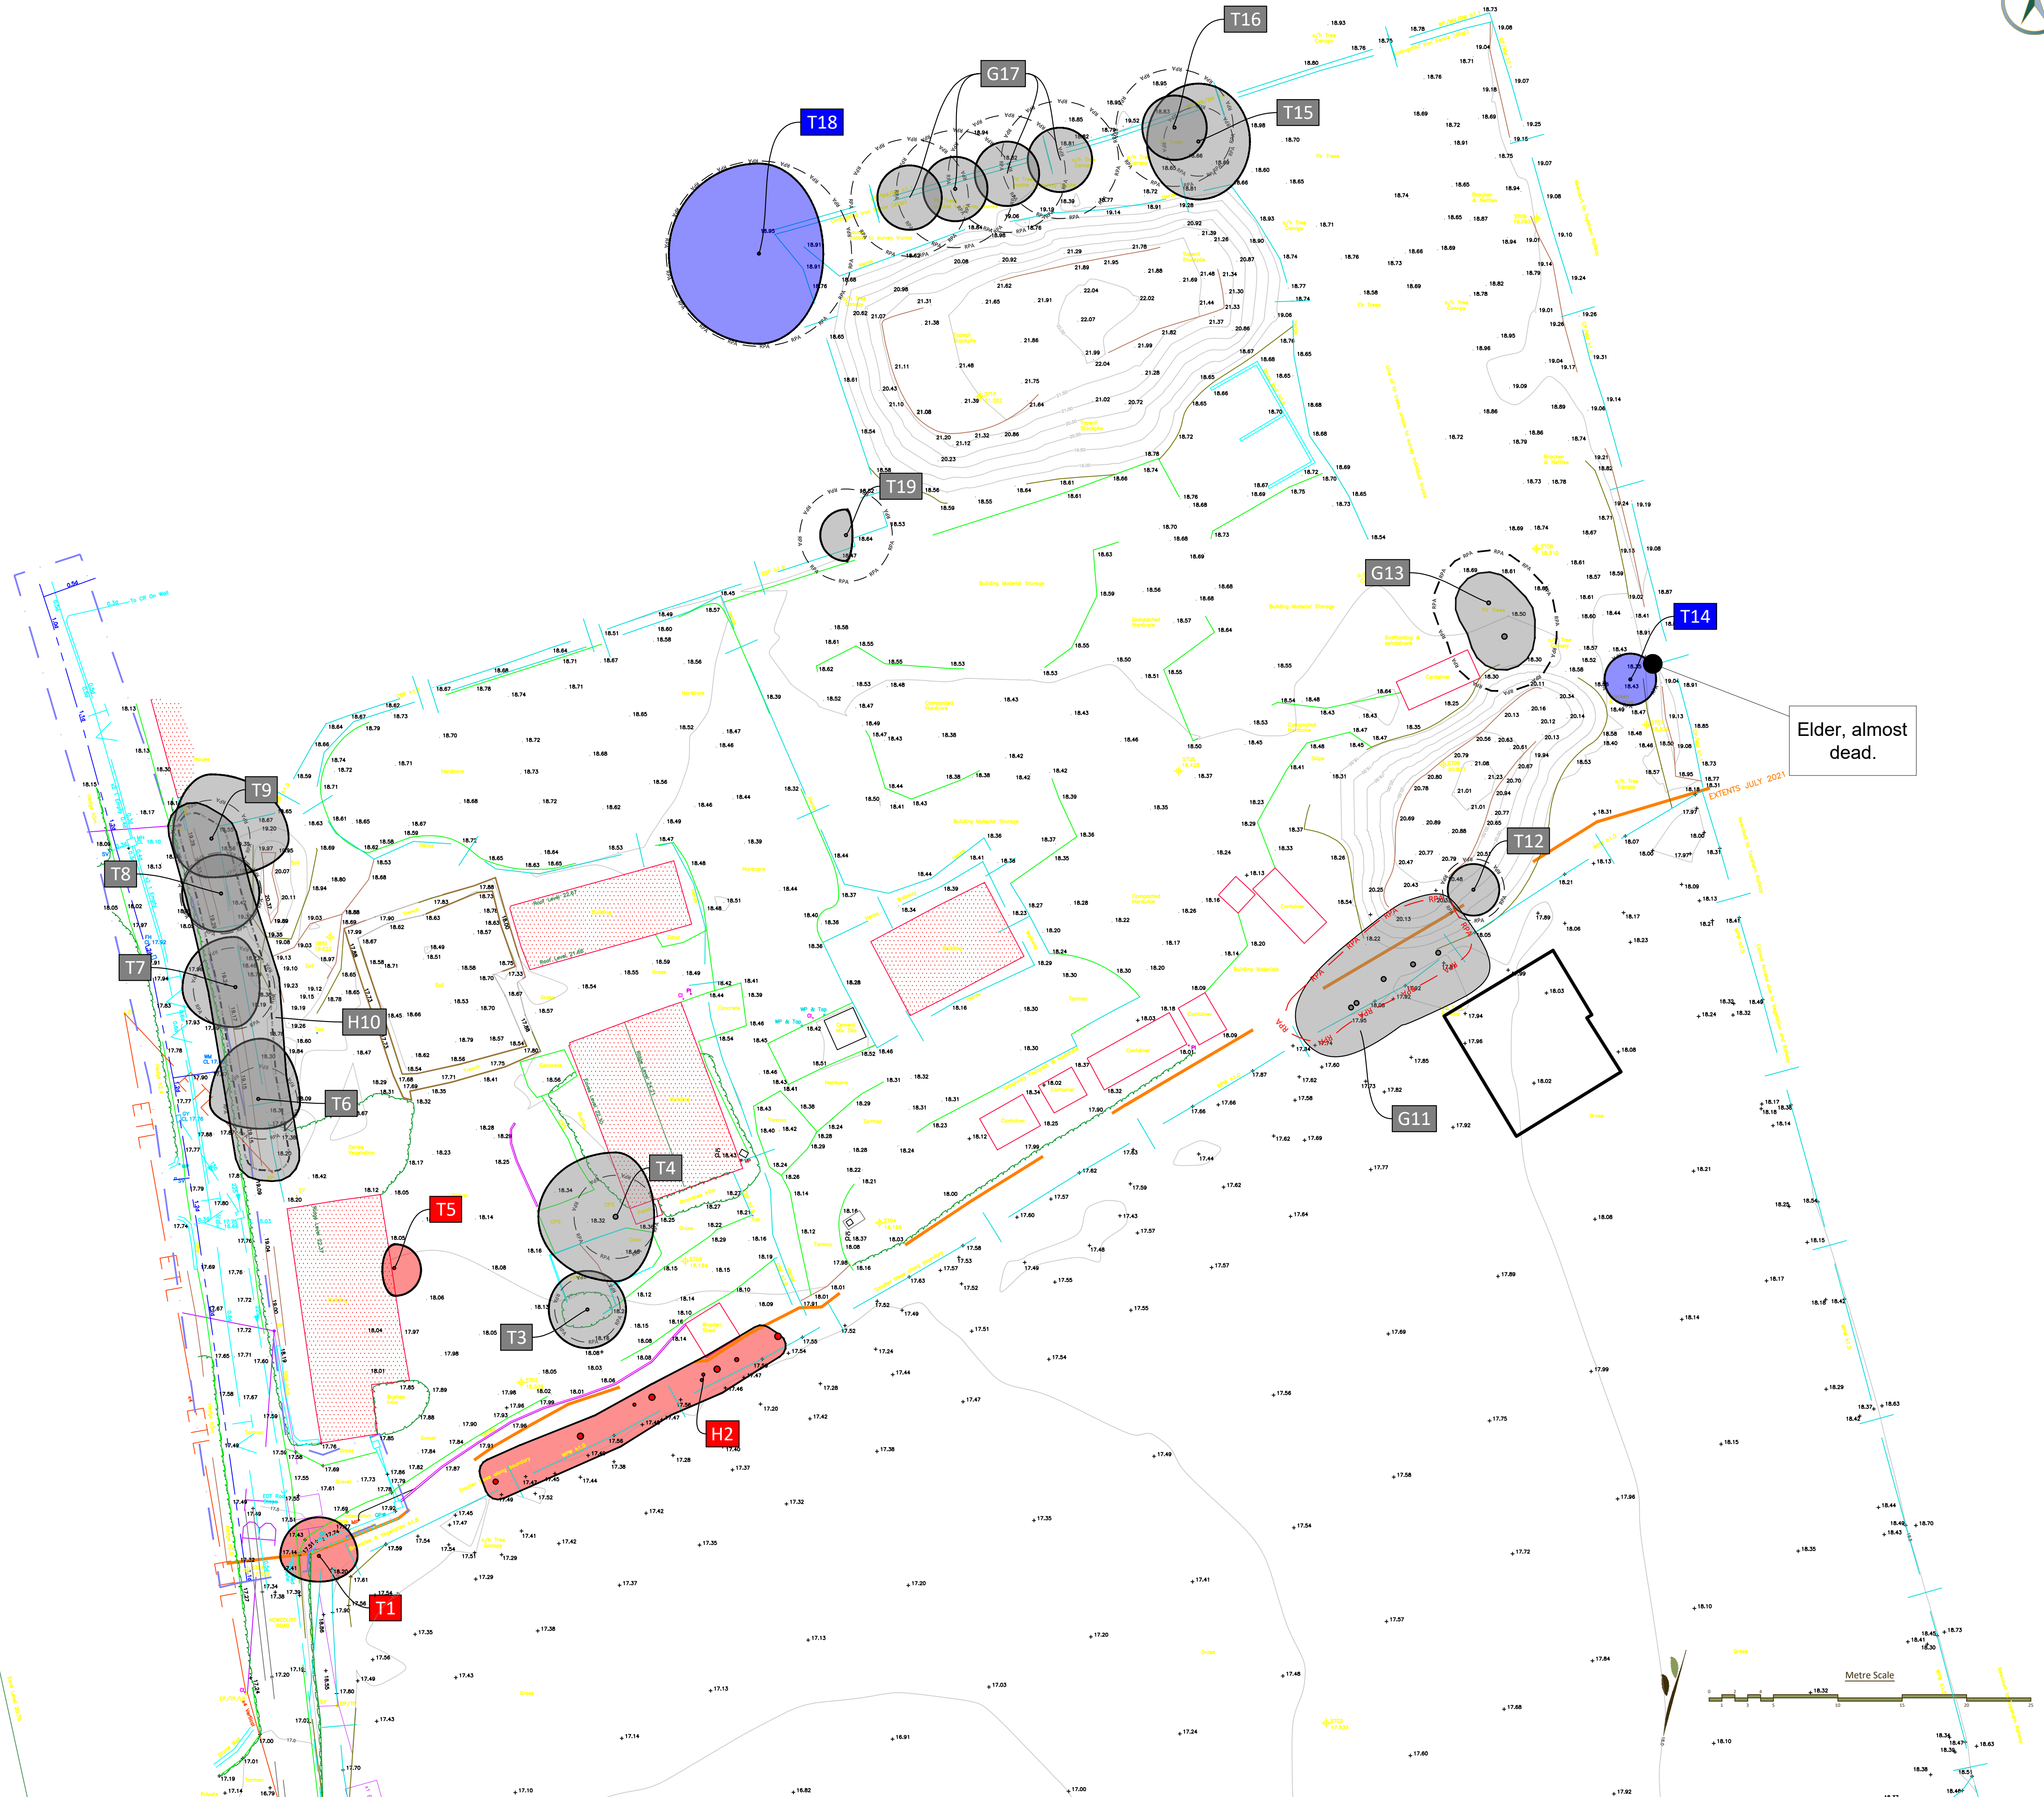

KEY

BS 5837:2012 Tree Category

A

B

C

U

TREE CONSTRAINTS INFORMATION

Tree / Group Reference (by category)

Individual tree (by category)

Tree group/hedge (by category)

Root protection area - RPA (BS5837)

RPA Modified due to site conditions

DESIGN & LAYOUT OPPORTUNITIES

Tree Preservation Order - TPO

Aged/Veteran Tree - NPPF with buffer zone as defined by government (circle of radius 15 x trunk diameter)

KEY Feature

Documents/plans supplied by client for use in this drawing:
Topo Survey: C21185_2D_SXA

Accompanying documents which must be read in conjunction with this drawing:
05781 Tree Survey 31.1.22

Notes		
• All dimensions are in metres, unless otherwise stated.		
• The original of this drawing was produced in colour, a monochrome version should therefore not be relied upon.		
Client:	Strongvox	
Project:	Yeoman Gardens, Newcourt Road, Topsham	
Title:	Tree Constraints Plan	
Date:	07/02/2022	Sheet: 1 of 1
Scale:	1/250 @ A1	Drawn: DS
		Checked: DS
Dwg Ref:	05781 TCP 7.2.22	

ASPECT

TREE CONSULTANCY

Aspect Tree Consultancy Ltd.
Unit F, Kach Business Park
Pottery Road
Bovey Tracey TQ13 9TZ

Tel: 01364 644822
www.fresh-aspect.com