


© Expedite Design Services Ltd

Figured dimensions only are to be taken from this drawing. All dimensions are to be checked on site before any work is put in hand.

1. Existing roof structures demolished to accommodate L04 new build element
2. Terrace with glass balustrading
3. Existing masonry lift enclosure extended to serve L04 and clad with brickwork to match existing
4. Existing stairwell extended to serve L04 and clad with a translucent wall finish
5. Glass to have opaque film to obscure plant equipment
6. Plant equipment zone

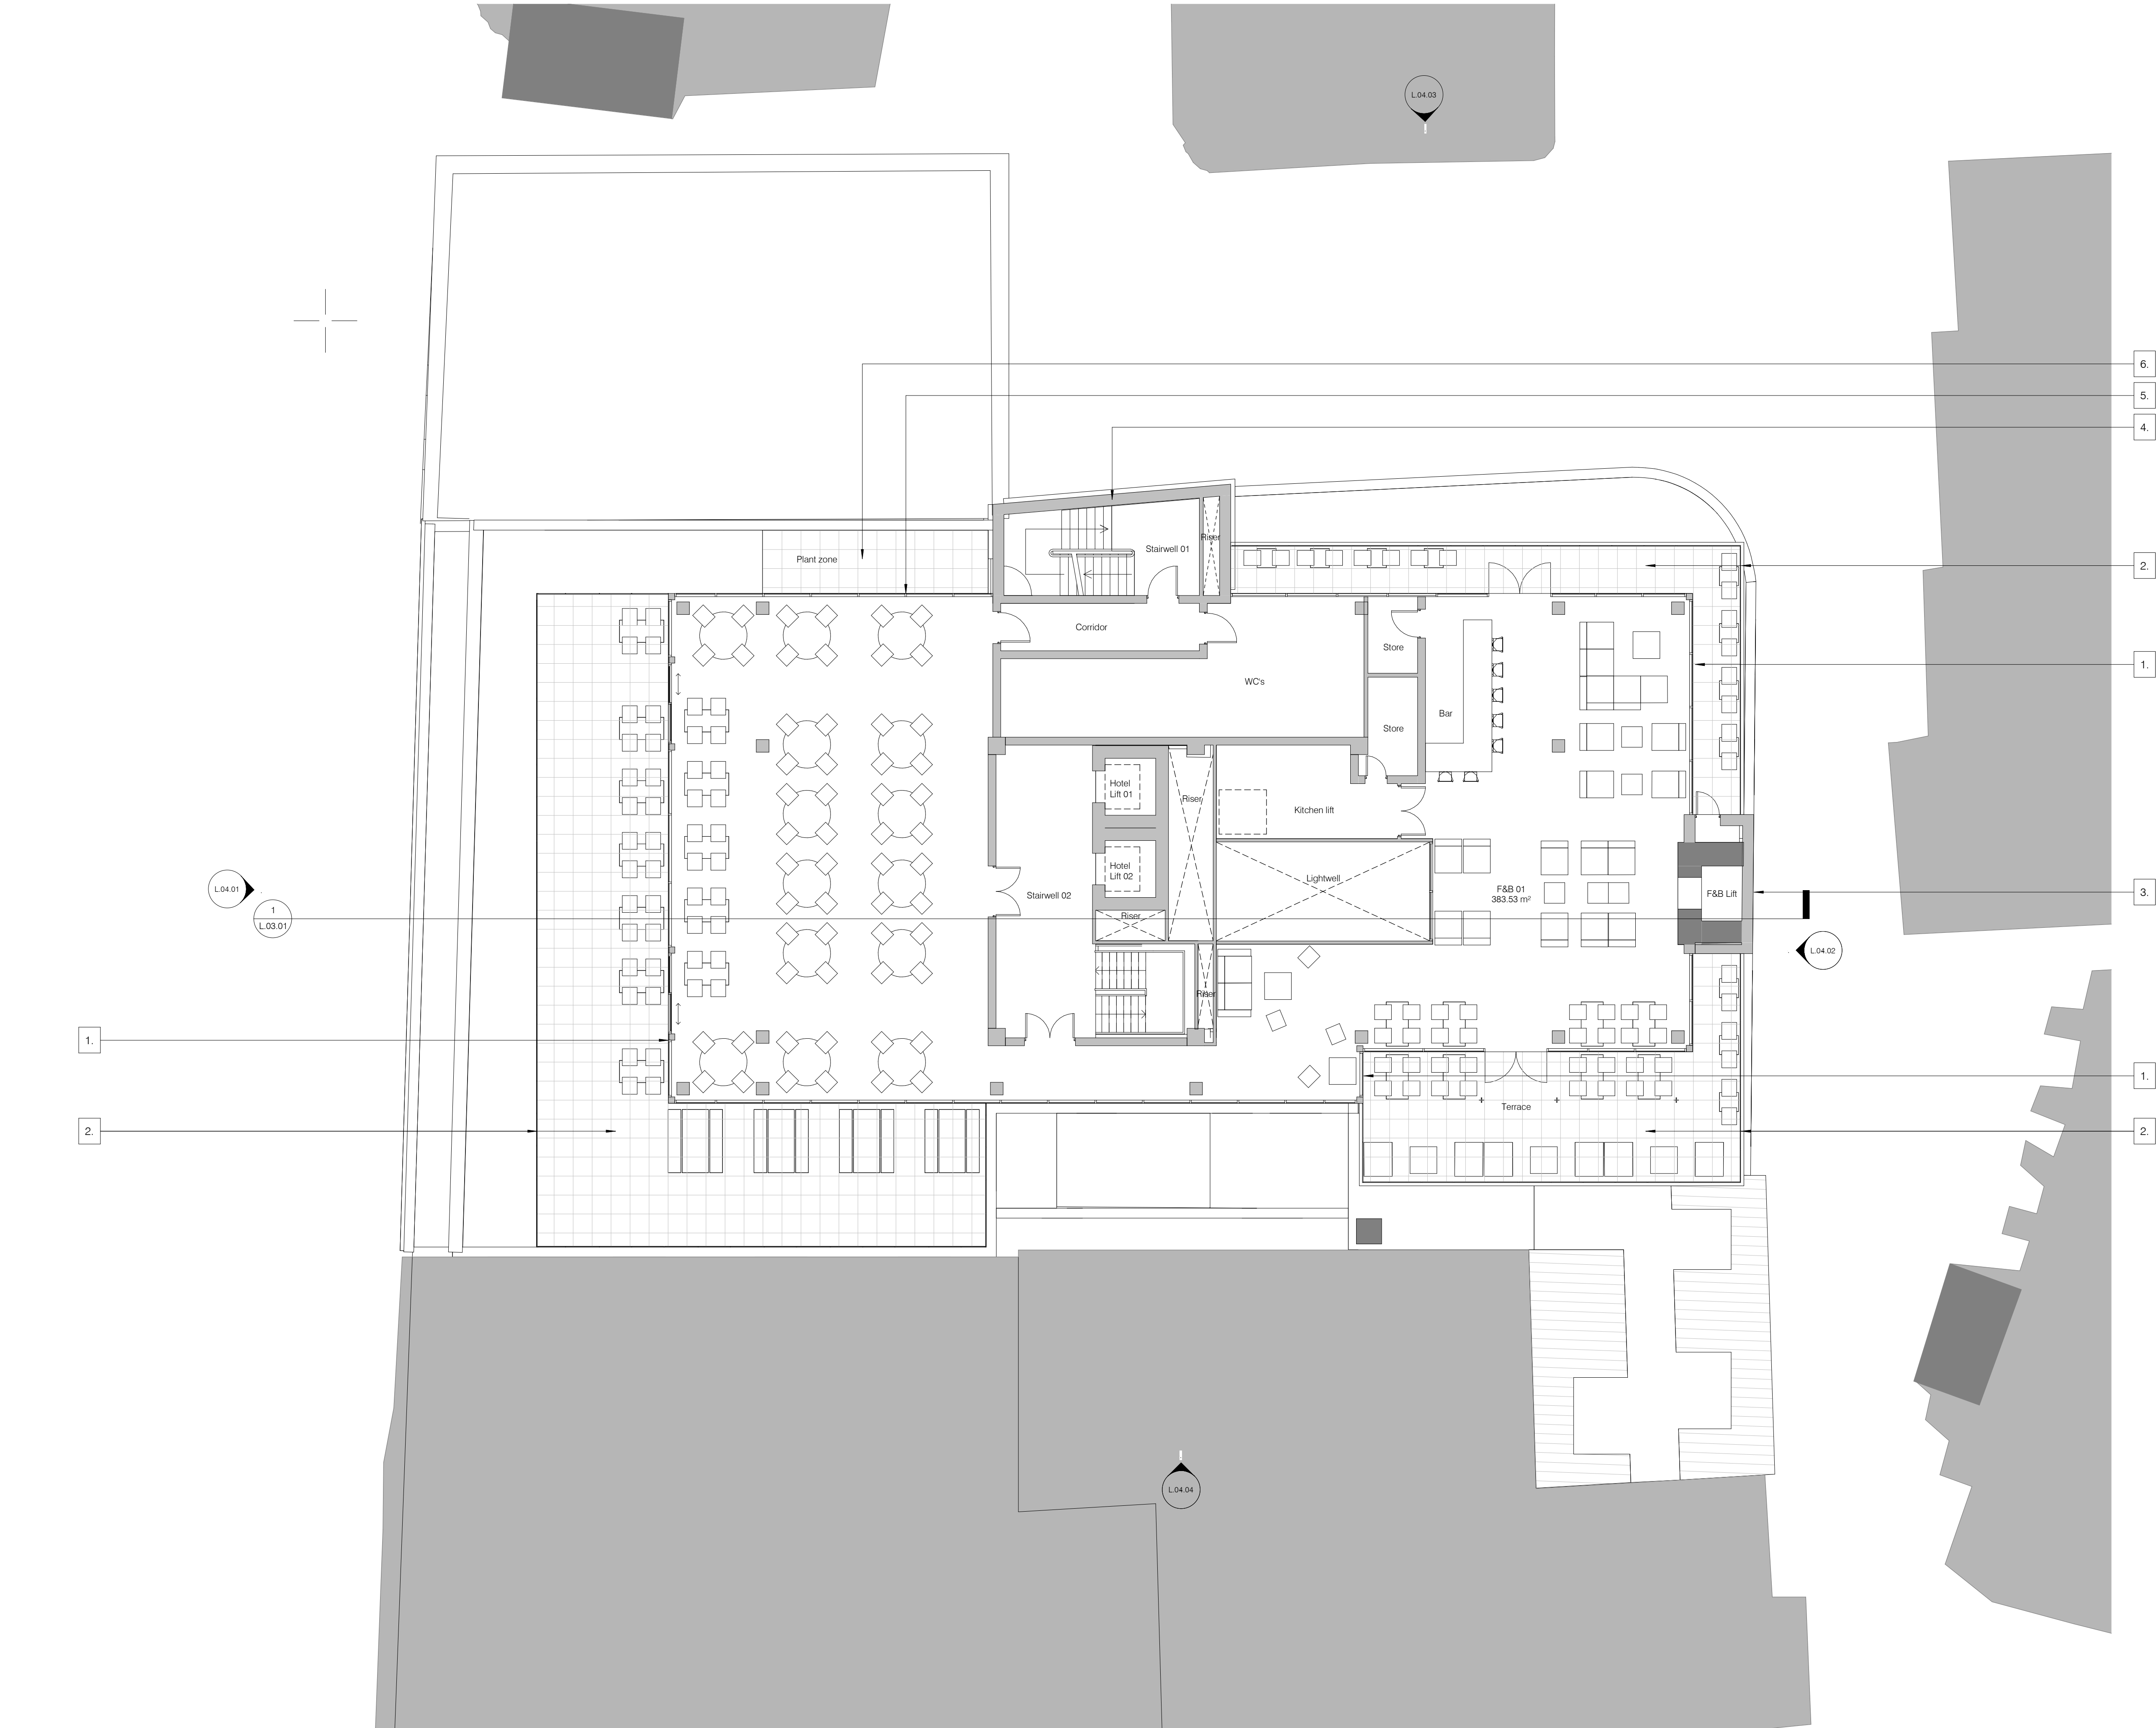

PA00	Issued for planning	20.05.19	MB
Revision	Description	Date	Drawn

EXPEDITE

RIBA
Chartered Practice

Client's Name
For and on behalf of Prydis
HOF Ltd

Job Title
Redevelopment at 30-35 High
Street, Exeter

Drawing Title
Proposed Level 04 Plan

Scale
1 : 100 @ A1

Drawing Number	Rev
AS19.15 L.02.05	PA00
Status	
Planning Application	