

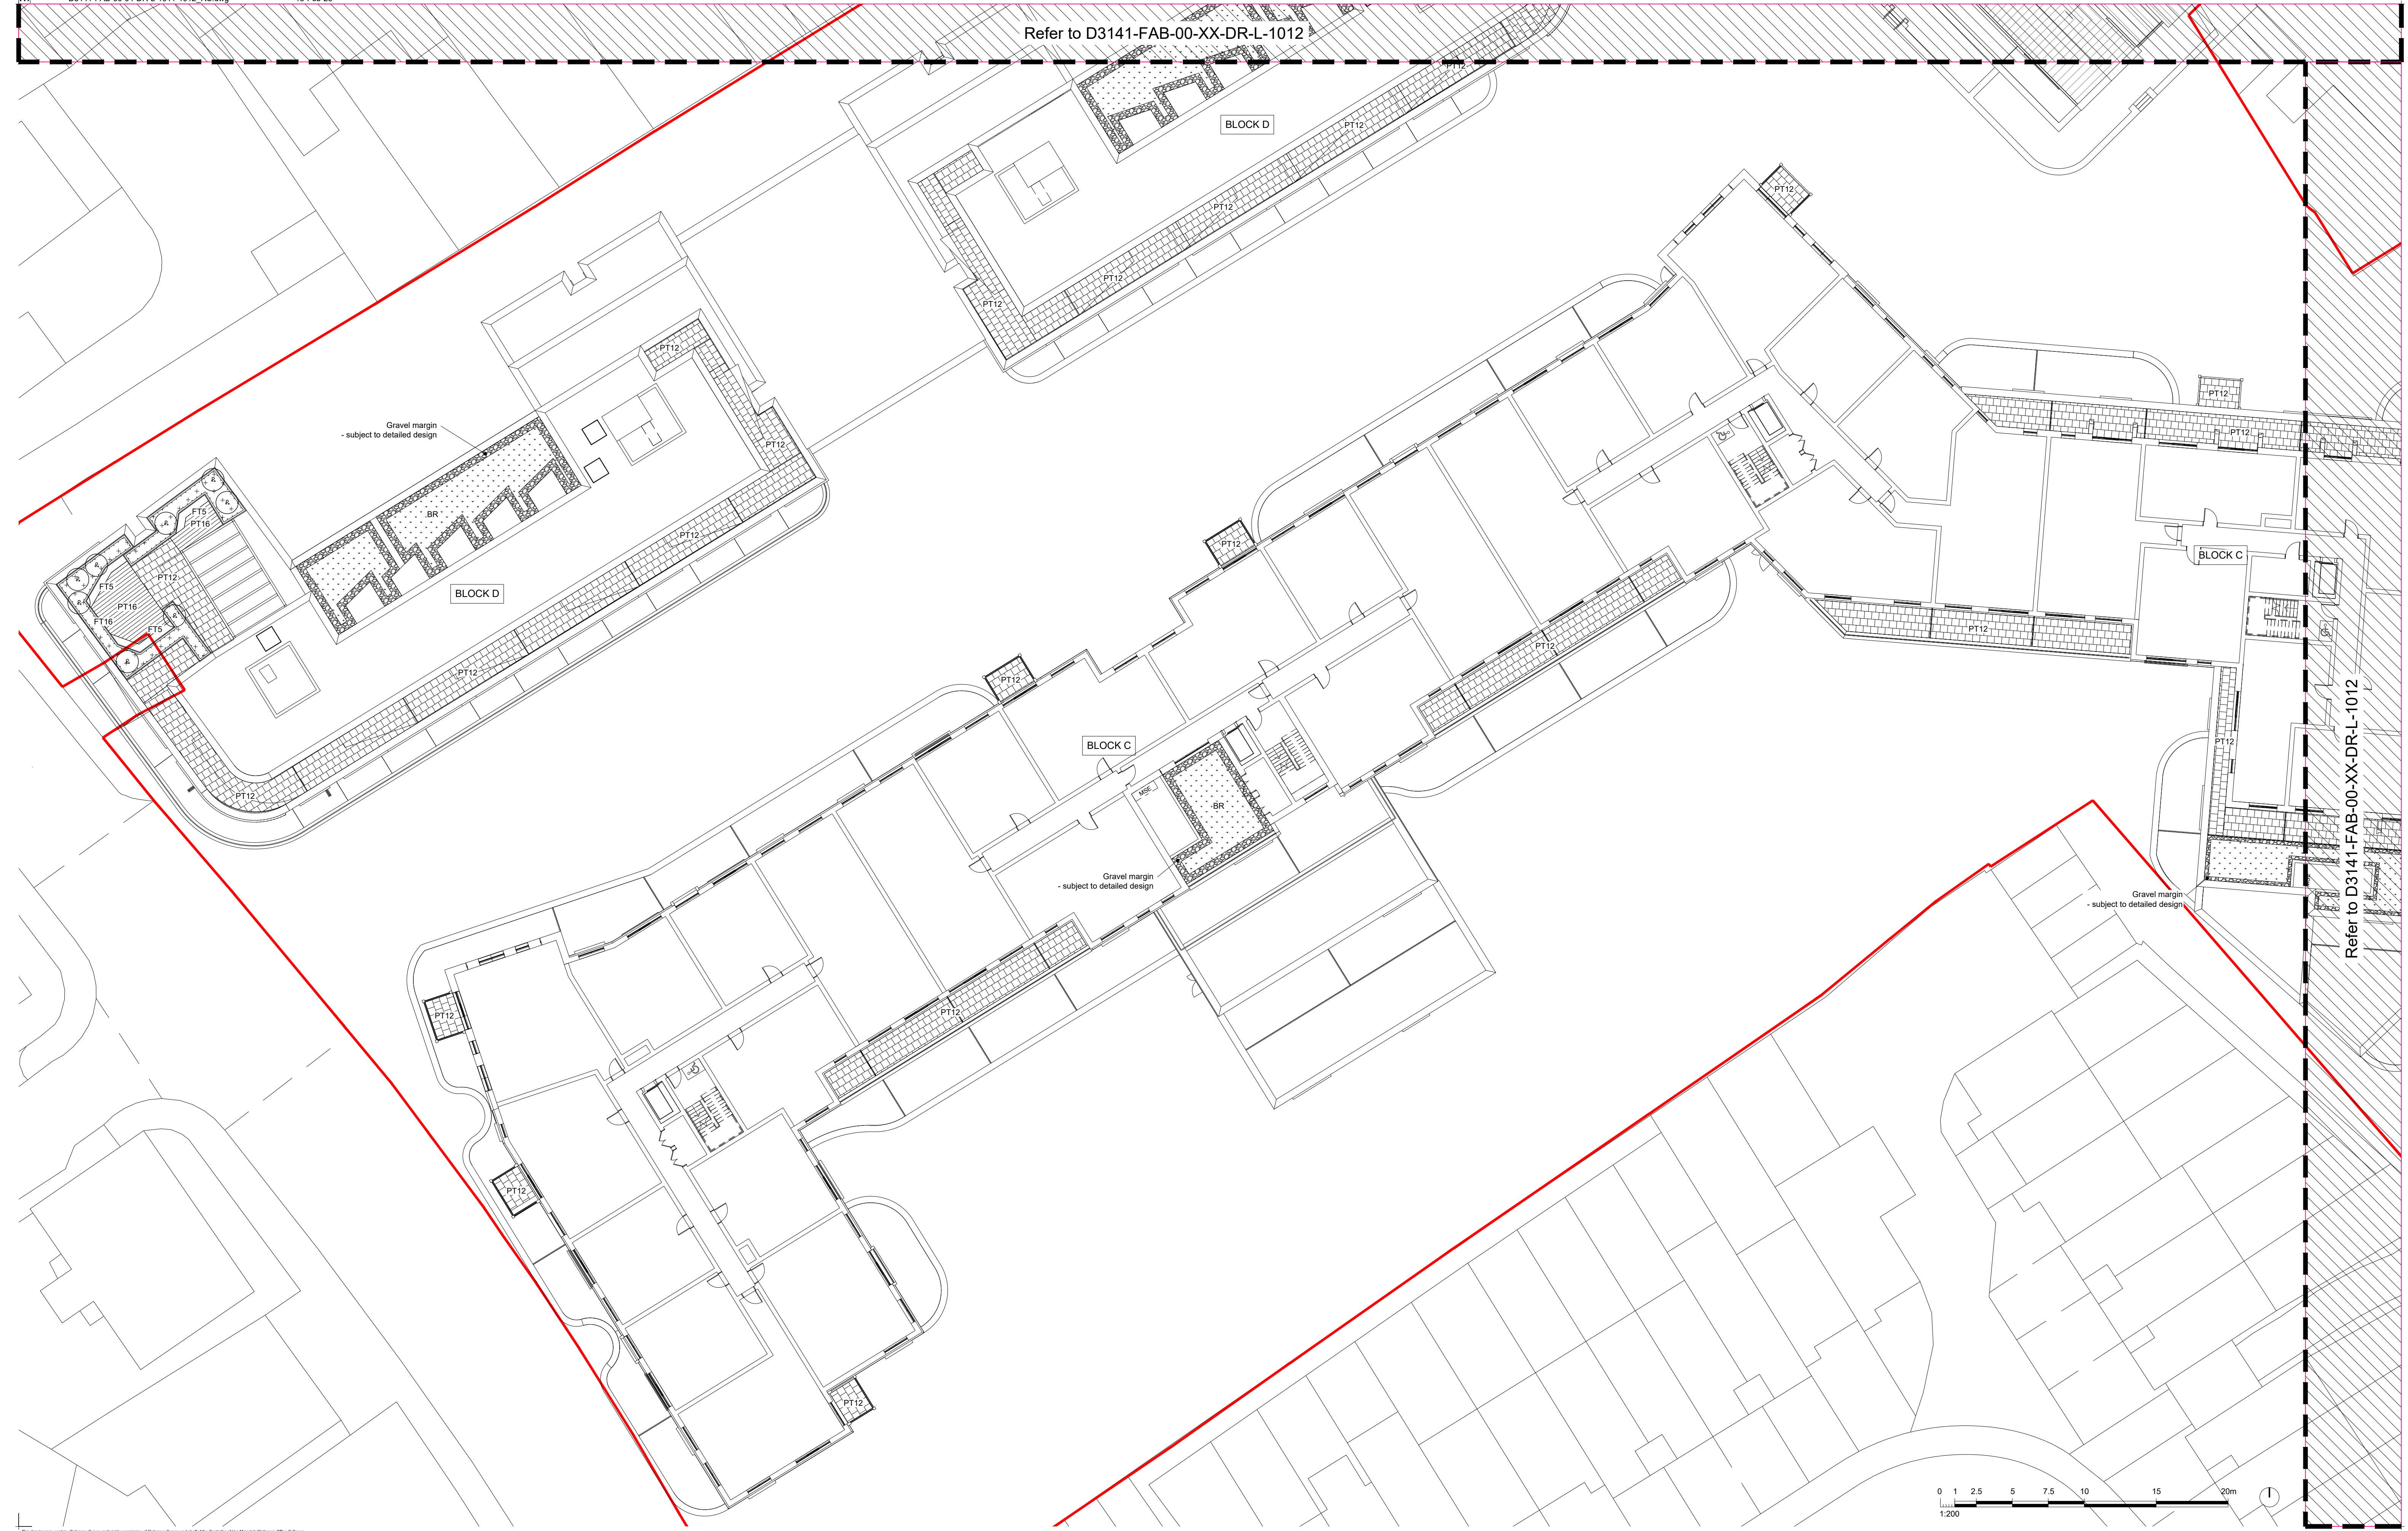


Refer to D3141-FAB-00-XX-DR-L-1012

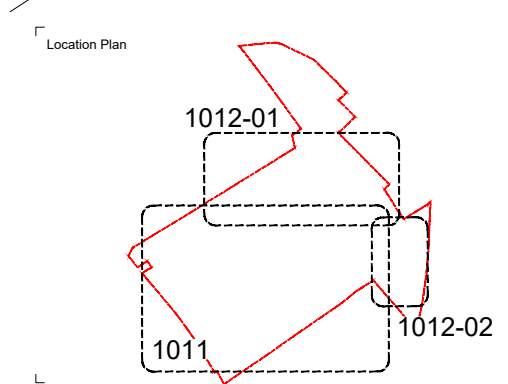

Refer to D3141-FAB-00-XX-DR-L-1012

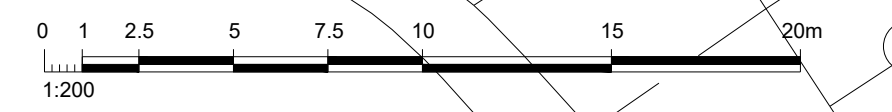

Notes:
 Refer to fabrik drawings D3141-00-XX-DR-L-1000 & 1001 for Legend and Illustrative Soft Landscape Schedule

fabik landscape architects
 Lenton House | 15 Lenton Street | Abingdon | Hampshire | GU24 1HG
 T: 01202 92250 | E: alton@fabrik.com | W: www.fabrik.com

Project: **Haven Banks, Exeter** Client: **Welbeck CP**

Drawing Title: **Fourth Floor Landscape General Arrangement Plan - Sheet 1 of 2**

Project Number: **D3141** FAB 00 04 DR L 1011 PLO2

Drawn By: **sg** Checked By: **sg** Scale: **1:200 @ A1** Date of First Issue: **Jun 2022**

PL02	16-02-2023	Issued for Planning following LPA comments	1/0	1/0	1/0
PL01	15-07-2022	Issued for Planning	1/0	1/0	1/0
Revised Date	Revised	Drawn	Checked		

Disclaimer:
 1. This drawing is copyright of fabrik ltd. It must not be copied or reproduced without written consent from the owner.
 2. Do not scale from this drawing. Only figured dimensions are to be taken from this drawing.
 3. All contractors must read and be responsible for taking and checking all dimensions related to the works shown on the drawing prior to fabrication or setting out.
 4. This drawing uses coloured lines. Please do not rely on a monochrome copy.

External References:
 • J103141 Haven Road, Exeter05 CAD01 Autocad02 - Model001 Revised Scheme03141-FAB-00-XX-MDL-1004_GA_Fourth Floor
 • J103141 Haven Road, Exeter05 CAD01 Autocad02 - Model001 Revised Scheme03141-FAB-00-XX-MDL-1001_G01
 • J103141 Haven Road, Exeter05 CAD01 Autocad02 - Model001 Revised Scheme03141-FAB-00-XX-MDL-1005_Boundary
 • J103141 Haven Road, Exeter05 CAD01 Autocad02 - Model001 Revised Scheme03141-FAB-00-XX-MDL-1002_Block4_3rdFloor
 • J103141 Haven Road, Exeter05 CAD01 Autocad02 - Model001 Revised Scheme03141-FAB-00-XX-MDL-1003_Block4_4thFloor
 • J103141 Haven Road, Exeter05 CAD01 Autocad02 - Model001 Revised Scheme03141-FAB-00-XX-MDL-1003_Block4_Roof
 • J103141 Haven Road, Exeter05 CAD01 Autocad02 - Model001 Revised Scheme03141-FAB-00-XX-MDL-1009_Block4_Roof