




Detail 01 - 1:25 @ A1
- See Drawing L9301 Hardworks Plan

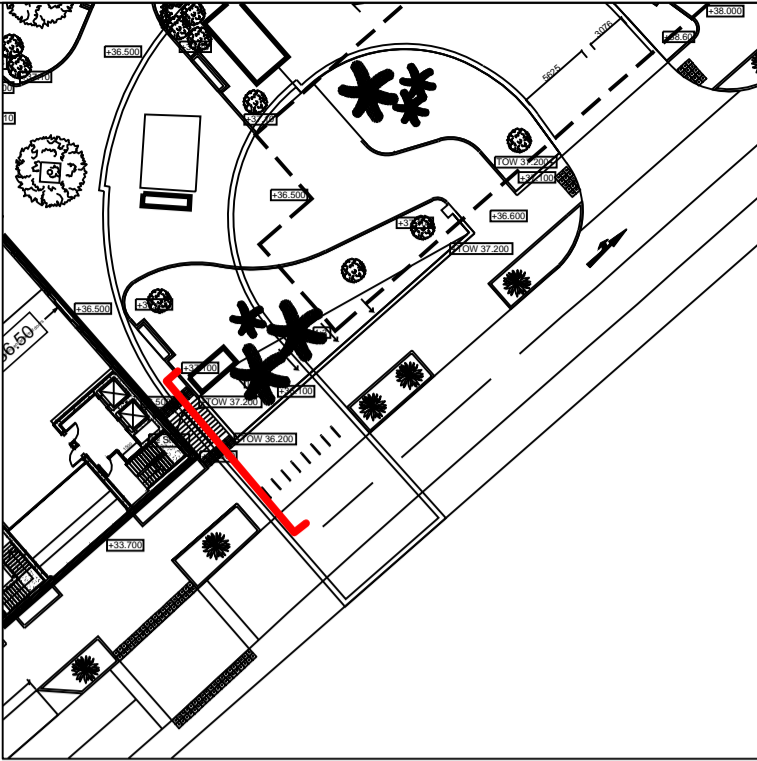


Location of detail (NTS)

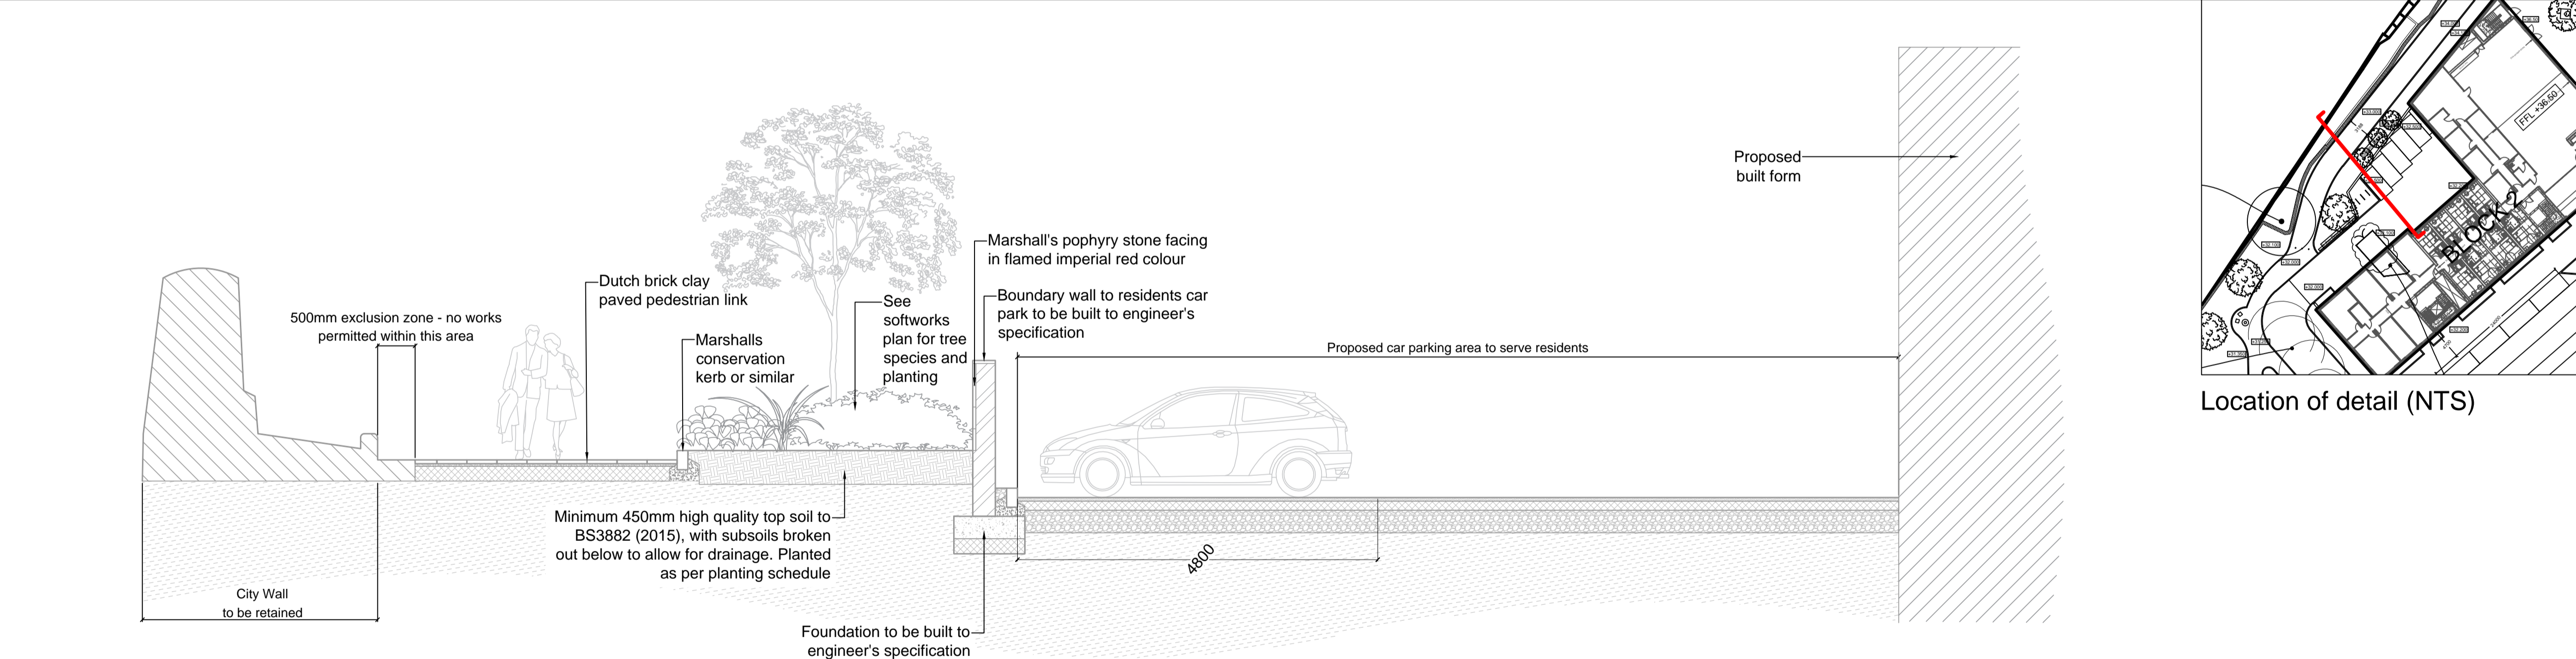


Detail 02 - 1:50 @ A1
- See Drawing L9301 Hardworks Plan

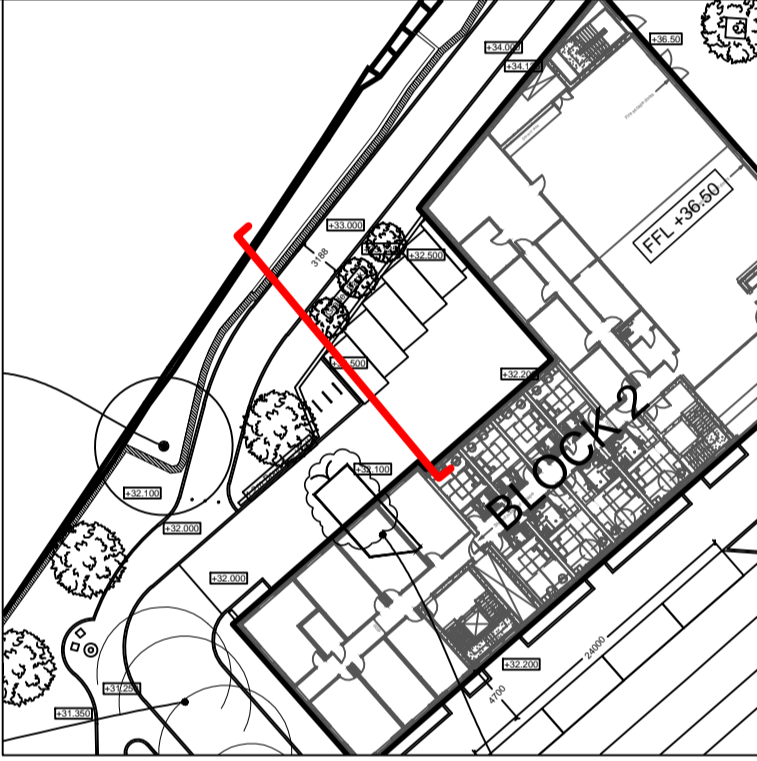

Location of detail (NTS)

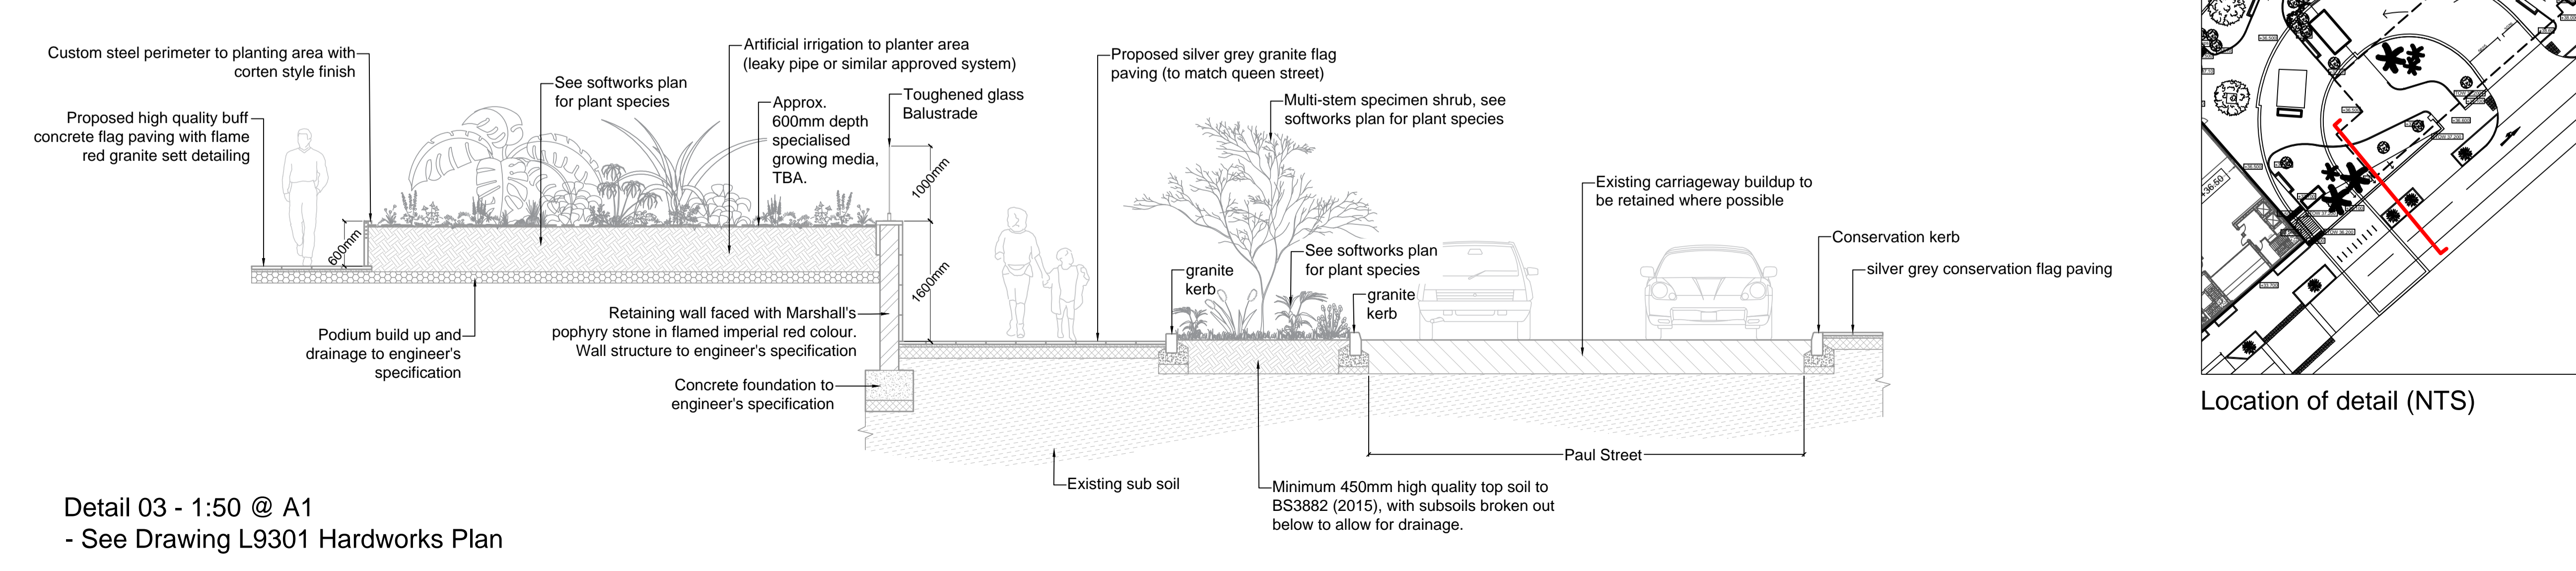

Detail 03 - 1:50 @ A1
- See Drawing L9301 Hardworks Plan

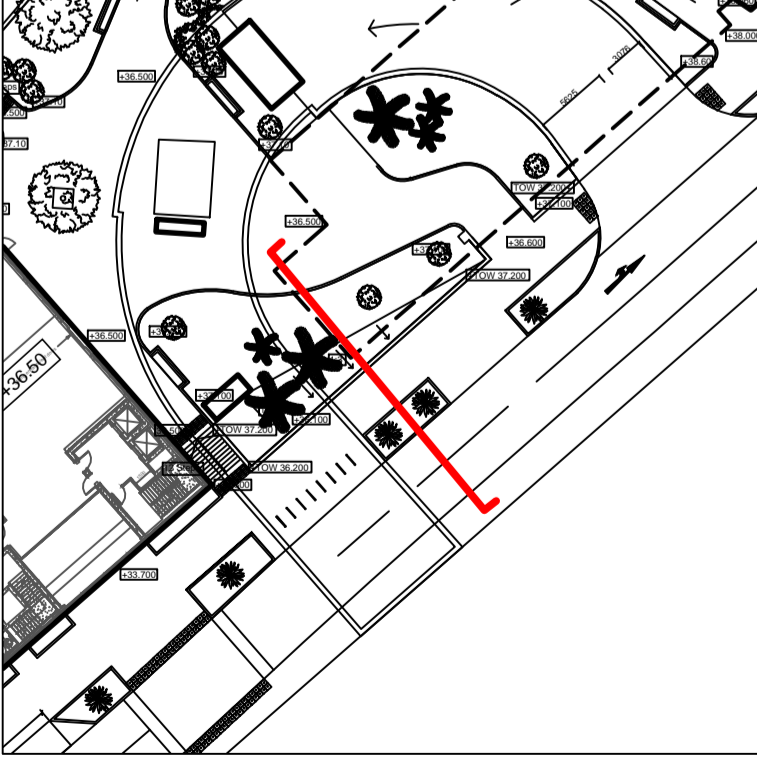

Location of detail (NTS)

C03	06.05.20	Updated for revised Planning Application	TA / TA
C02	08.01.20	Drawing title updated	TA / TA
C01	15.10.19	Issued	WC / TA
A	26.09.19	Review	WC / TA
REV	DATE	COMMENTS	AUTHOR / CHECKED

PROJECT TITLE			
The Harlequins Centre			
DETAIL			
Landscape Details Sheet 1 of 2			
DRAWING NUMBER (PROJECT-ORIGINATOR/ZONE-LEVEL-TYPE-ROLE-NUMBER)			
EHQ -LHC- XX- XX- DR - L - 93.10			
STATUS	STATUS DESCRIPTION		
S2	Planning		
REVISION	DATE	SCALE	
C03	October 2019	Various @ A1	
CONTRACTORS MUST CHECK ALL DIMENSIONS ON SITE - ONLY FIGURED DIMENSIONS ARE TO BE WORKED FROM - DISCREPANCIES MUST BE REPORTED TO THE ARCHITECT BEFORE PROCEEDING © THIS DRAWING IS COPYRIGHT			LHC PROJECT NUMBER
			17161