


SOUTH-WEST (EXETER ROAD) ELEVATION

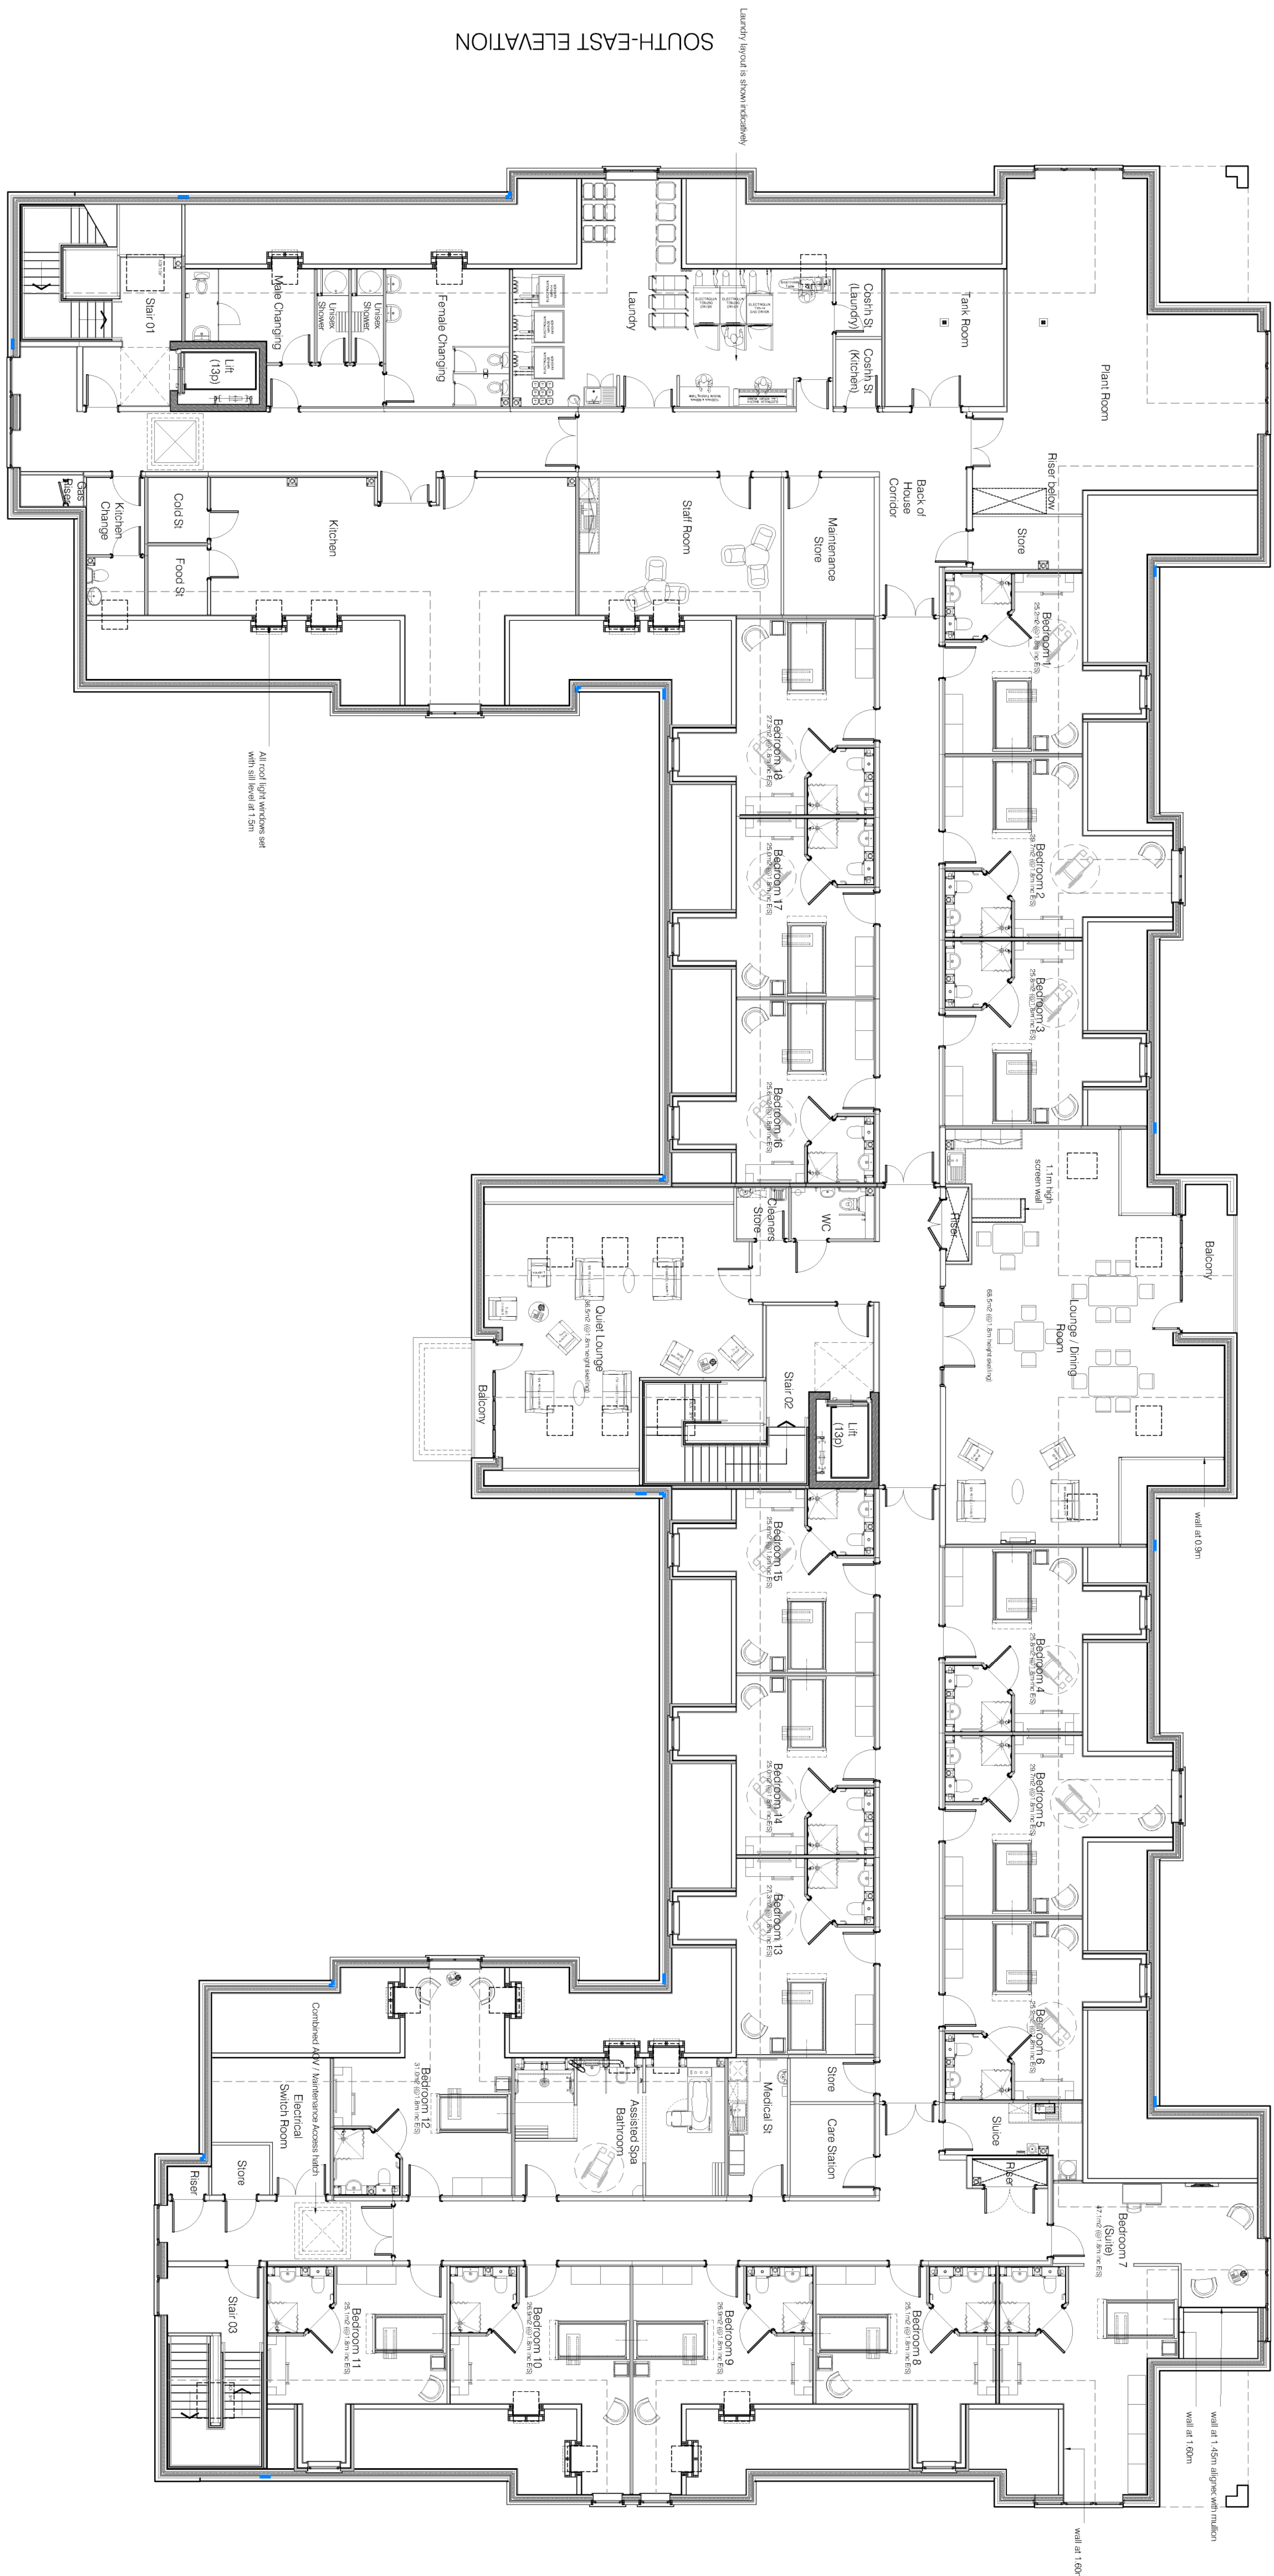

NORTH-WEST ELEVATION

SOUTH-EAST ELEVATION

Laundry layout is shown indicatively.

NORTH-EAST (ENTRANCE) ELEVATION

[illegible]