



SOUTH-WEST (EXETER ROAD) ELEVATION

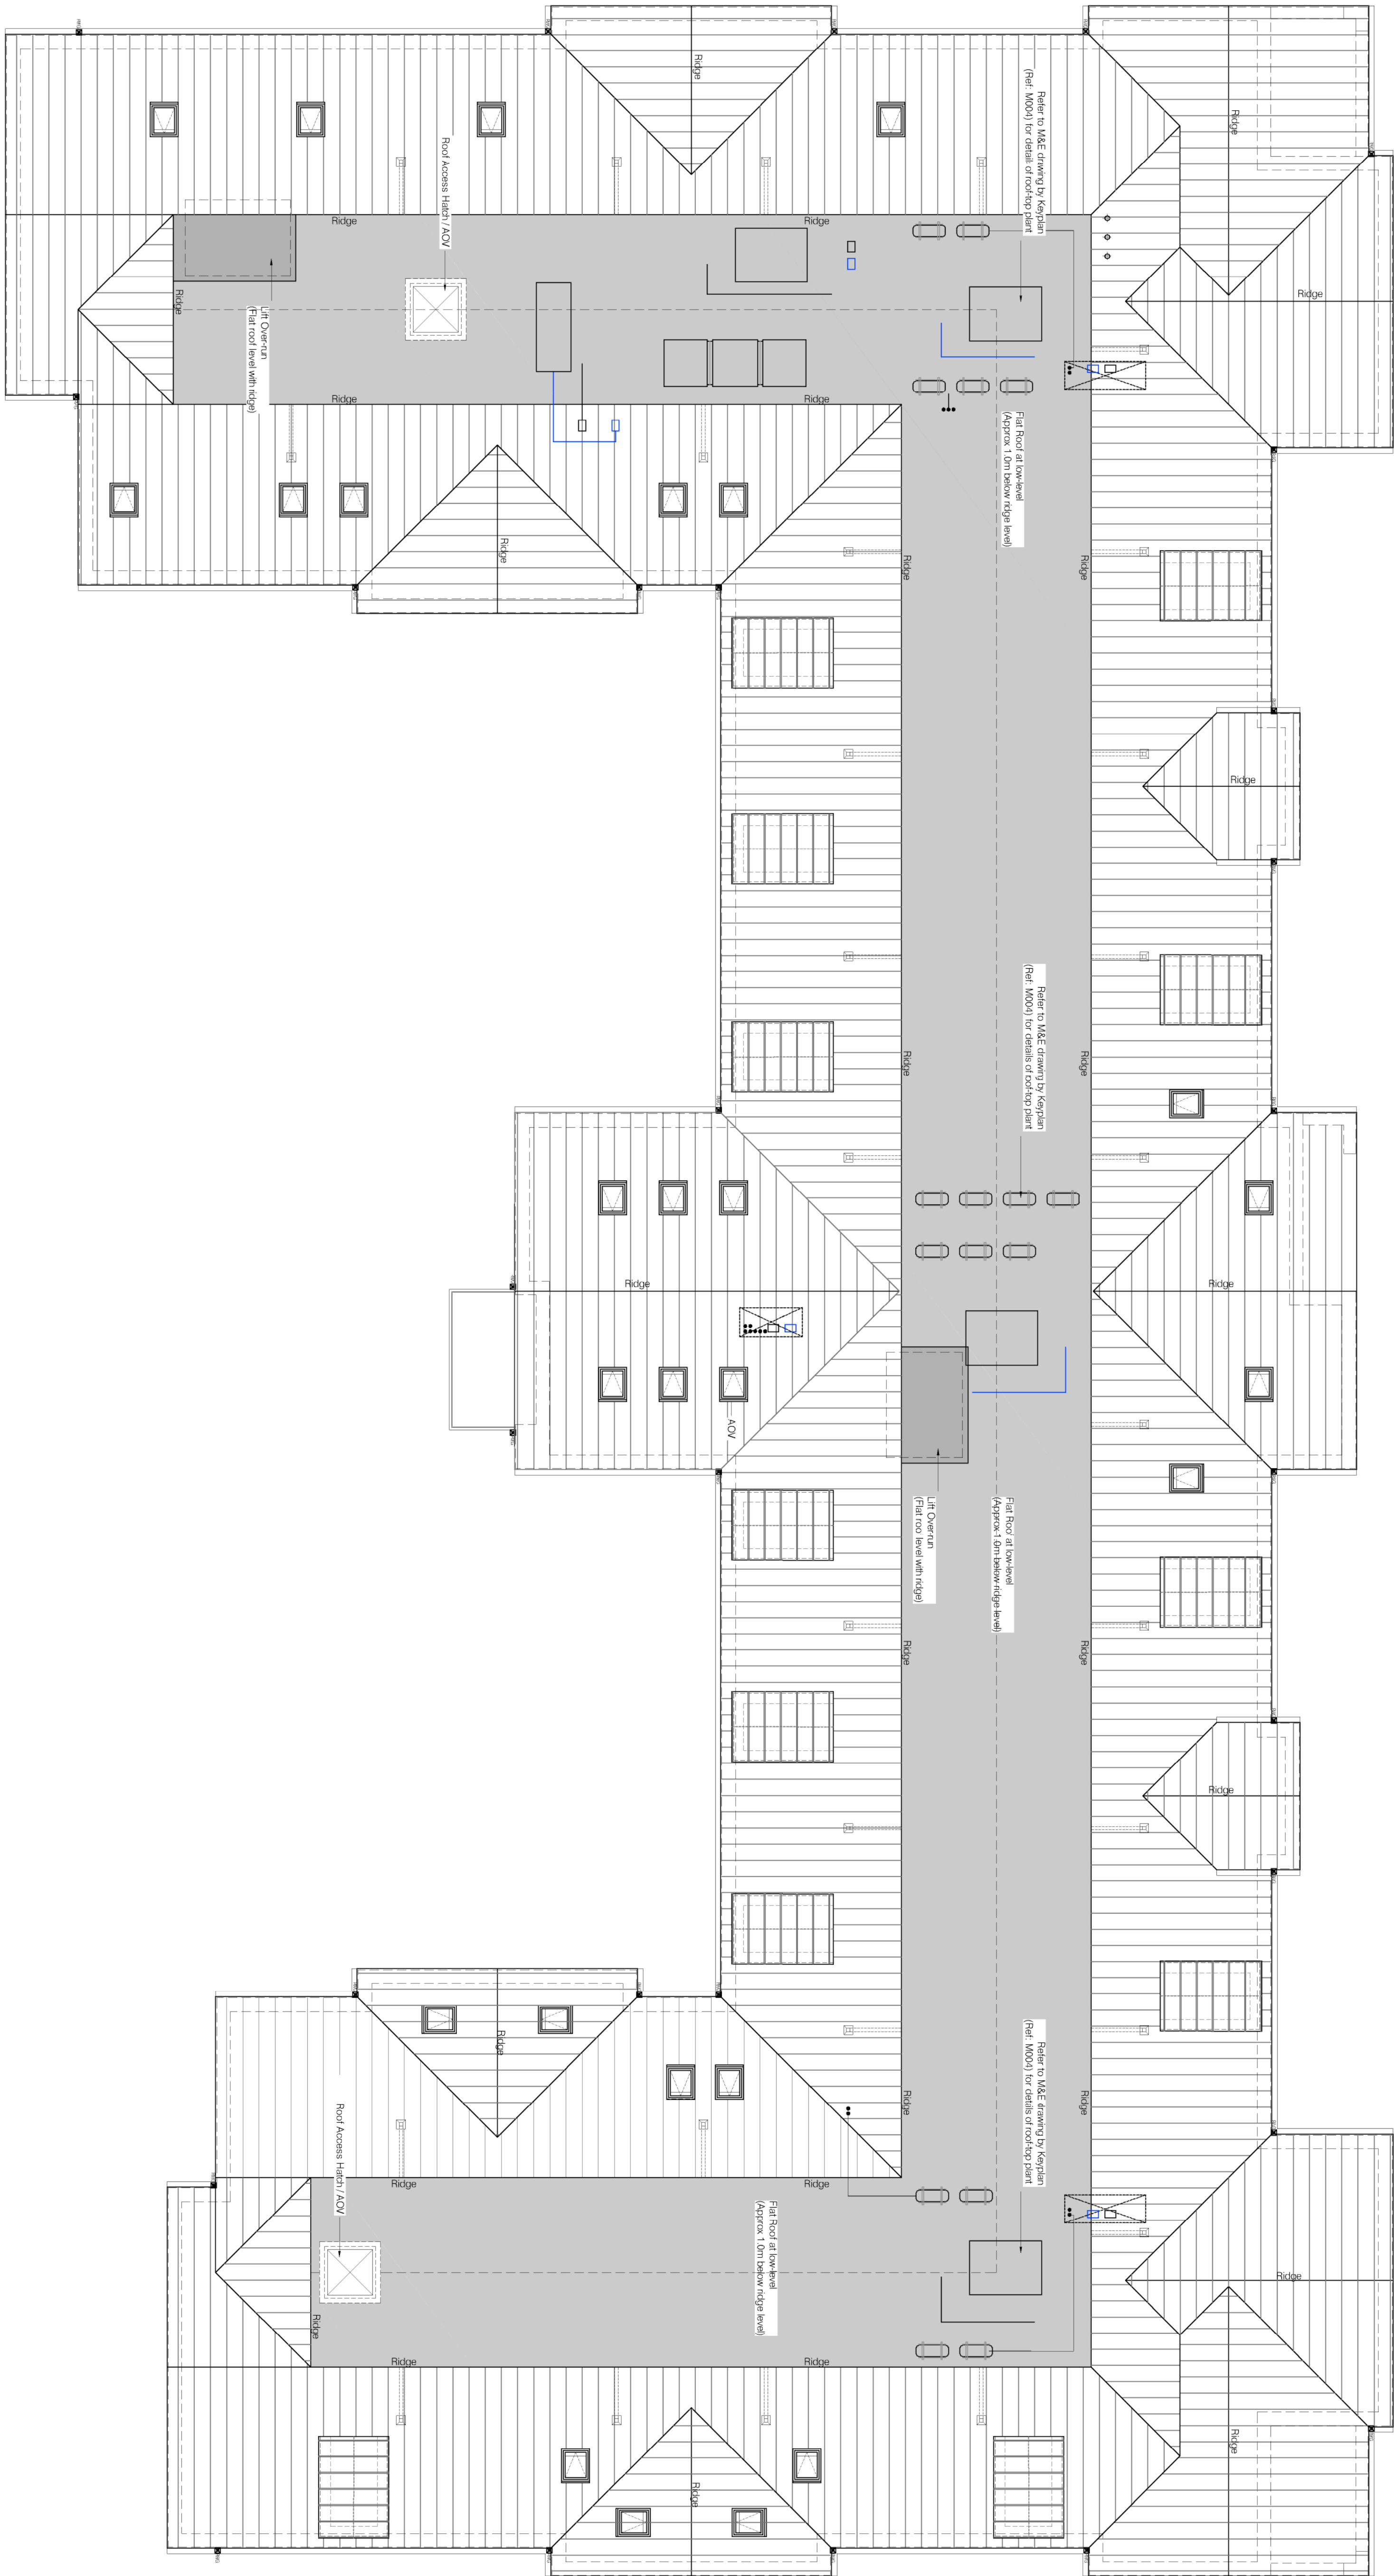

NORTH-WEST ELEVATION

NORTH-EAST (ENTRANCE) ELEVATION

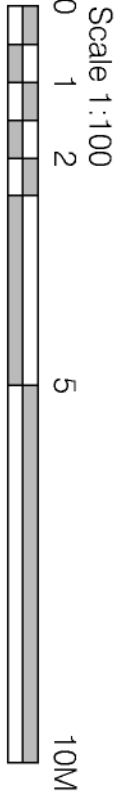

Revision	Date	Description
Rev A	19.04.21	Doorset windows adjusted at client instruction. M&E floor equipment added as per drawing M004 (rev F01)

Drawn
DPH

Client	TOPSHAM CARE -HOME LTD
Project	TOPSHAM CARE -HOME, EXETER ROAD, TOPSHAM
Drawing	PROPOSED ROOF PLAN (86 BED SCHEME)
Scale	1:100 @ A1
Date	18.03.2021
Drawn	DPH
Checkd	DPH
Job No.	5059
Draw No.	PL 56
Revision	A
Status	PLANNING

SOUTH-EAST ELEVATION