


Proposed Site Section 1-1
1 : 200

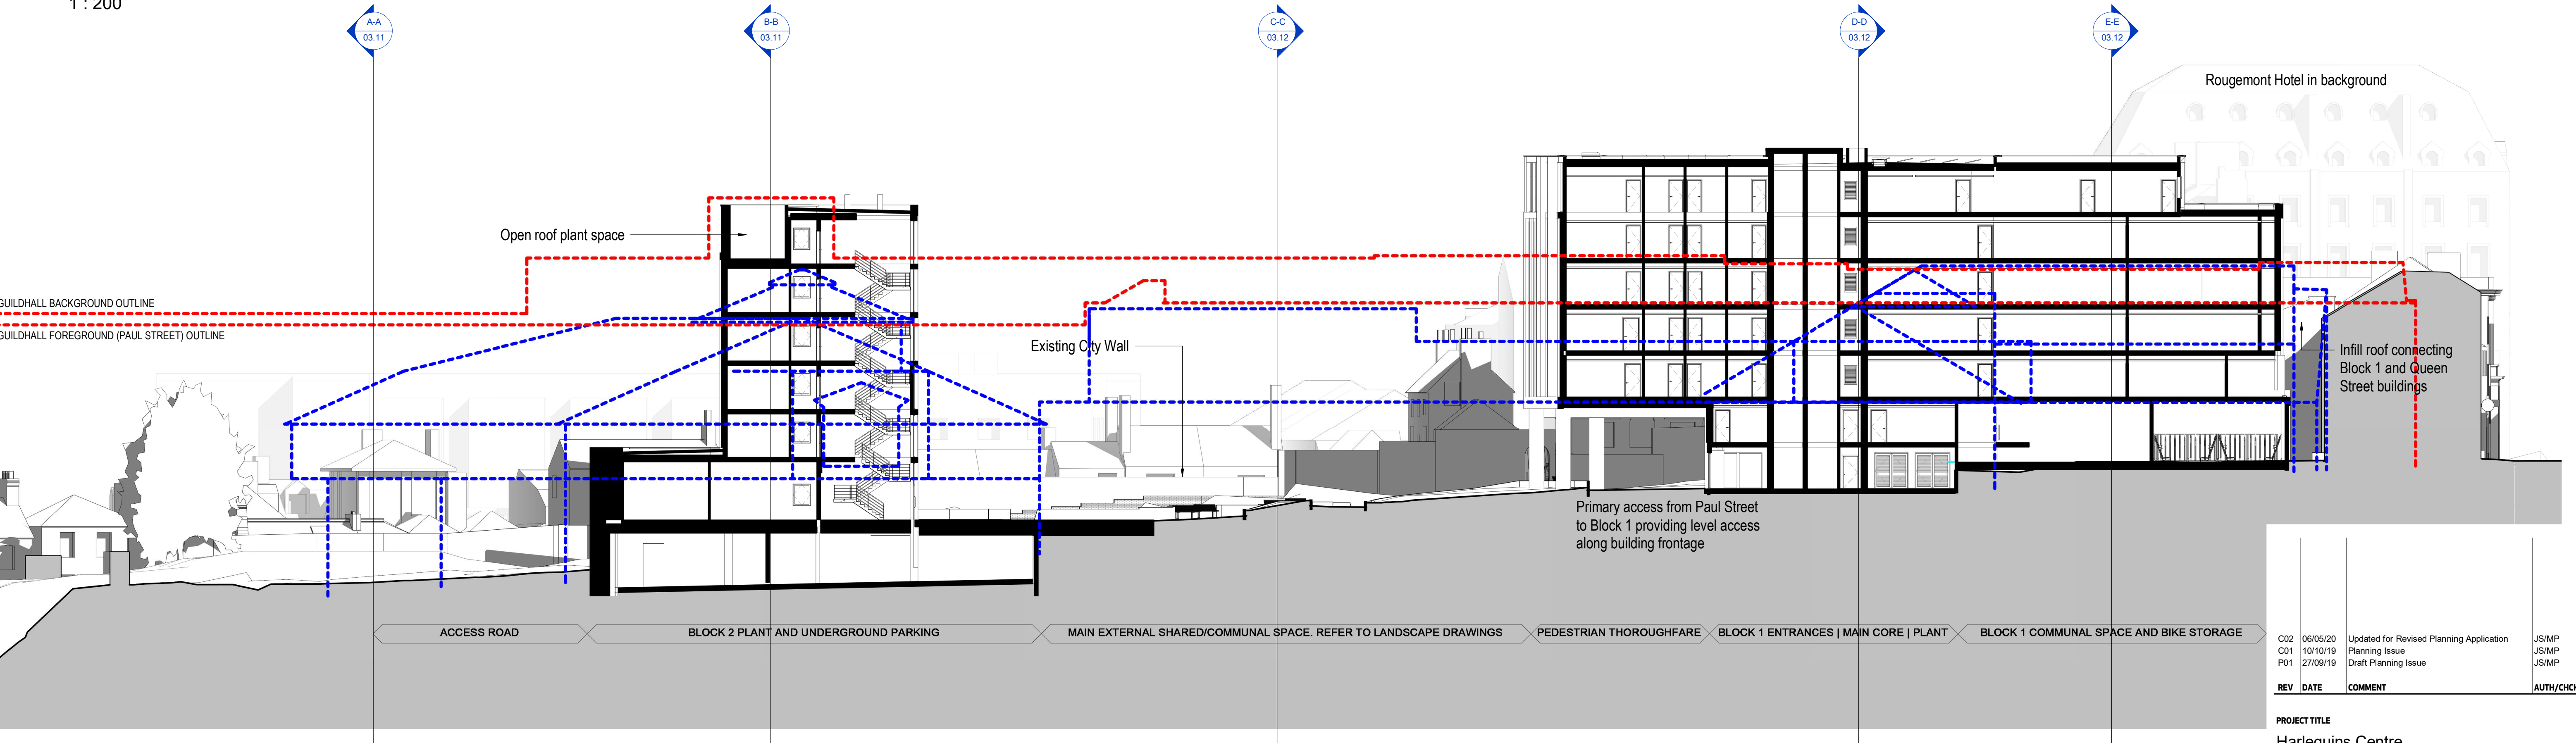

Proposed Site Section 2-2
1 : 200

- Existing Harlequins Outline
- Existing Guildhall Outline
- Existing City Wall Outline

C02	06/05/20	Updated for Revised Planning Application Planning Issue Draft Planning Issue	JS/IMP
C01	10/10/19		JS/IMP
P01	27/09/19		JS/IMP
REV	DATE	COMMENT	AUTH/CHKD

PROJECT TITLE

Harlequins Centre

DETAIL

Proposed Site Sections 1-1 and 2-2

DRAWING NUMBER (PROJECT-ORIGINATOR-ZONE-LEVEL-TYPE-ROLE-NUMBER)

EHQ- LHC - ZZ - ZZ - DR - A - 03.10

STATUS	STATUS DESCRIPTION	
S2	Planning Issue	
REVISION	DATE	SCALE
C02	10/10/19	1 : 200@A1

CONTRACTORS MUST CHECK ALL DIMENSIONS ON SITE - ONLY FIGURED DIMENSIONS ARE TO BE WORKED FROM - DISCREPANCIES MUST BE REPORTED TO THE ARCHITECT BEFORE PROCEEDING
© THIS DRAWING IS COPYRIGHT

LHC PROJECT NUMBER
17161

